


KEYED NOTES

- T1 PROVIDE TELEPHONE AND/OR DATA OUTLET BOX (AS APPLICABLE) AT 1" AFF FOR EACH DEVICE SHOWN, UNLESS OTHERWISE NOTED. PROVIDE CONDUIT(S) AS INDICATED IN VOICE/DATA OUTLET SCHEDULE.
- T3 PROVIDE TELEPHONE AND/OR DATA OUTLET BOX (AS APPLICABLE) FOR COUNTERTOP OR OTHER SPECIAL HEIGHT EQUIPMENT (COUNTERTOP CASEWORK, ETC.) FOR EACH DEVICE SHOWN. COORDINATE WITH PLUG/MOLD WHERE APPLICABLE. COORDINATE SERVICES IN FIELD. PROVIDE CONDUIT(S) AS INDICATED IN VOICE/DATA OUTLET SCHEDULE.
- T4 PROVIDE (1) 1" EMPTY CONCEALED CONDUIT FOR CASH REGISTERS & COMMUNICATIONS FROM OUTLET BOX UP TO JOIST SPACE.
- T5 PROVIDE (2) 1" EMPTY CONDUITS FROM CASHIER STATION TO EACH U-GOAN STATION VIA TELE-POWER POLES.
- T6 PROVIDE DATA CONDUIT DROP TO THEFT DETECTION ELECTRONIC SURVEILLANCE SYSTEM CONTROL BOX AS INDICATED ON DETAIL ESD-02 ON EX-SERIES DRAWINGS. COORDINATE WORK WITH DECOR ELEMENTS AT ALL DOORS IN SALES & VESTIBULE AREAS.

CINCINNATI 600 Vine Street, Suite 1000, Cincinnati, OH 45202
 DENVER 1475 Broadway, Suite 1000, Denver, CO 80202
 SEATTLE 805 4th Avenue, Suite 1000, Seattle, WA 98104



MECHANICAL/ELECTRICAL ENGINEERS
 WWW.KHENGERS.COM
 LEWINGTON, KENTUCKY
 LOUISVILLE, KENTUCKY
 NEW YORK, NEW YORK

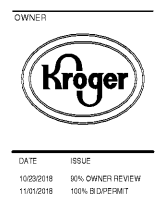


| DATE | ISSUE |
|----------|-----------------|
| 10/25/18 | 5% OWNER REVIEW |
| 11/01/18 | 100% BID PERMIT |

| DATE | REVISION |
|------|----------|
| | |

PROJECT TITLE
KROGER STORE R543
 MERCURY BLVD.
 HAMPTON, VA

COMMISSION NO. 517315
 ISSUE DATE 10/23/2018
 SHEET TITLE
PHONE DATA SPECIALTY - EAST

SHEET NO.
ET1.1b
 ©2017 Kheel Engineers, Architects, Inc.

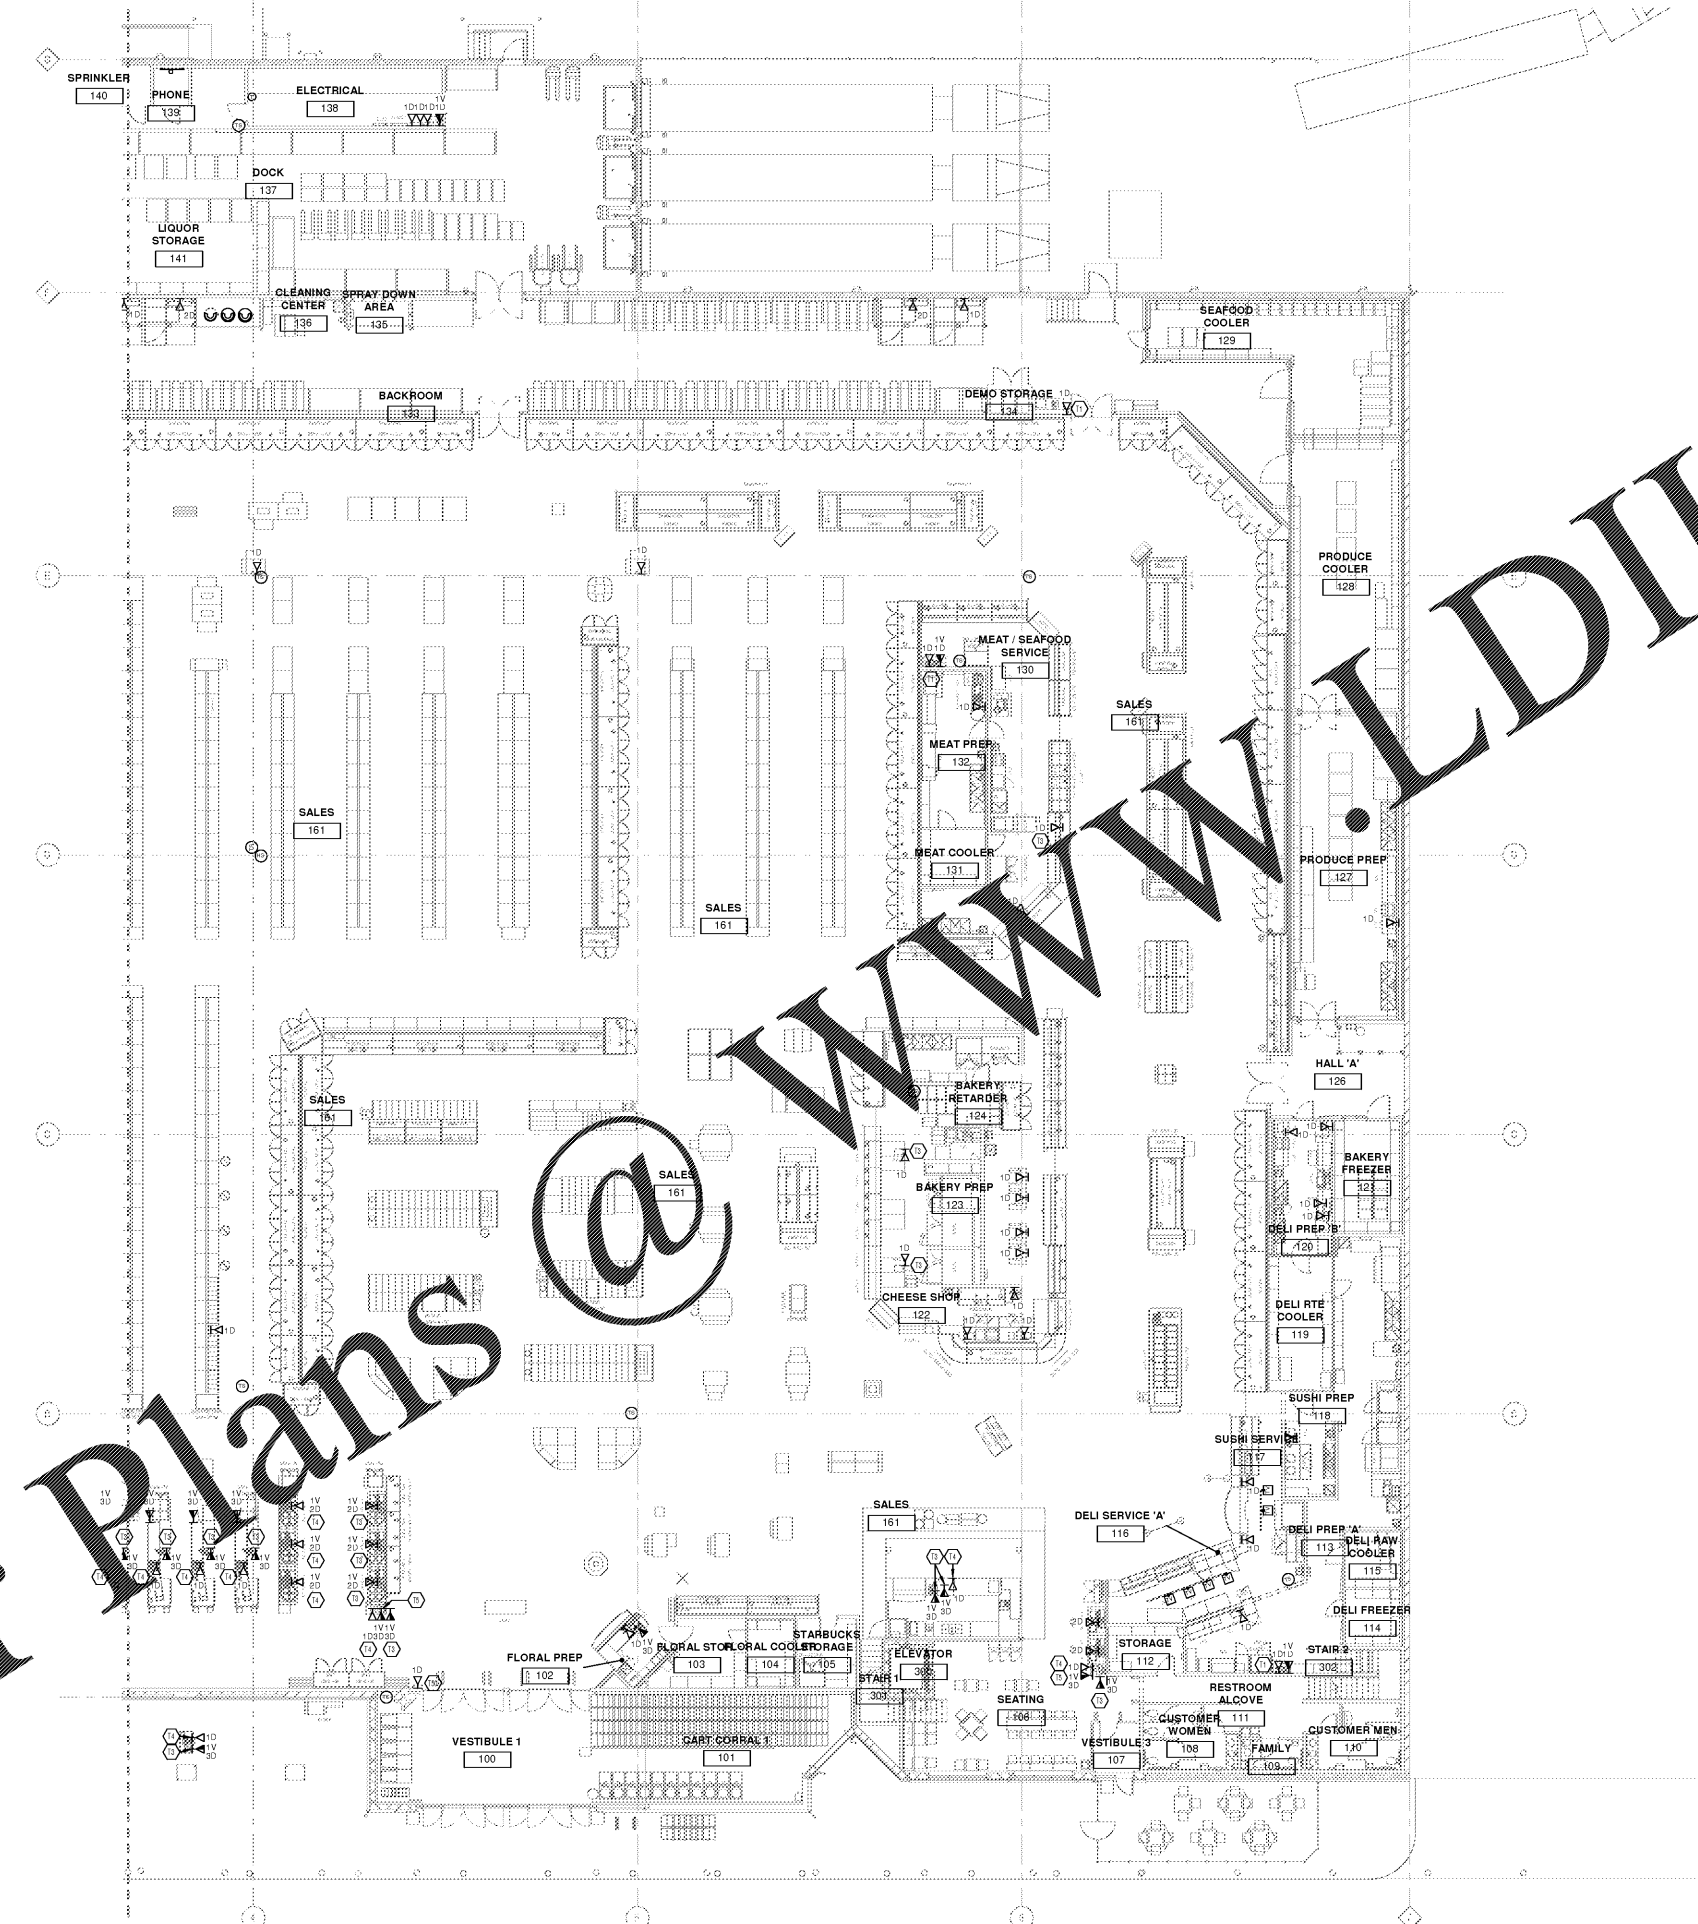

Order Plans @ WWW.LDILine.com

OWNERSHIP OF INSTRUMENTS OF SERVICE: All rights, title, and interest in this document and instruments prepared by the Consultant are instruments of service. Any reproduction, distribution, or use of this document without the written consent of the Consultant, the Contractor, or the Owner is prohibited. The copyright in this document shall remain the property of the Consultant.

PHONE DATA SPECIALTY - EAST
 1"=0'
 REFER TO SHEET ET1.1a FOR NOTES THAT MAY APPLY TO THIS SHEET.

2" REFERENCE LINE

