


Order Plans

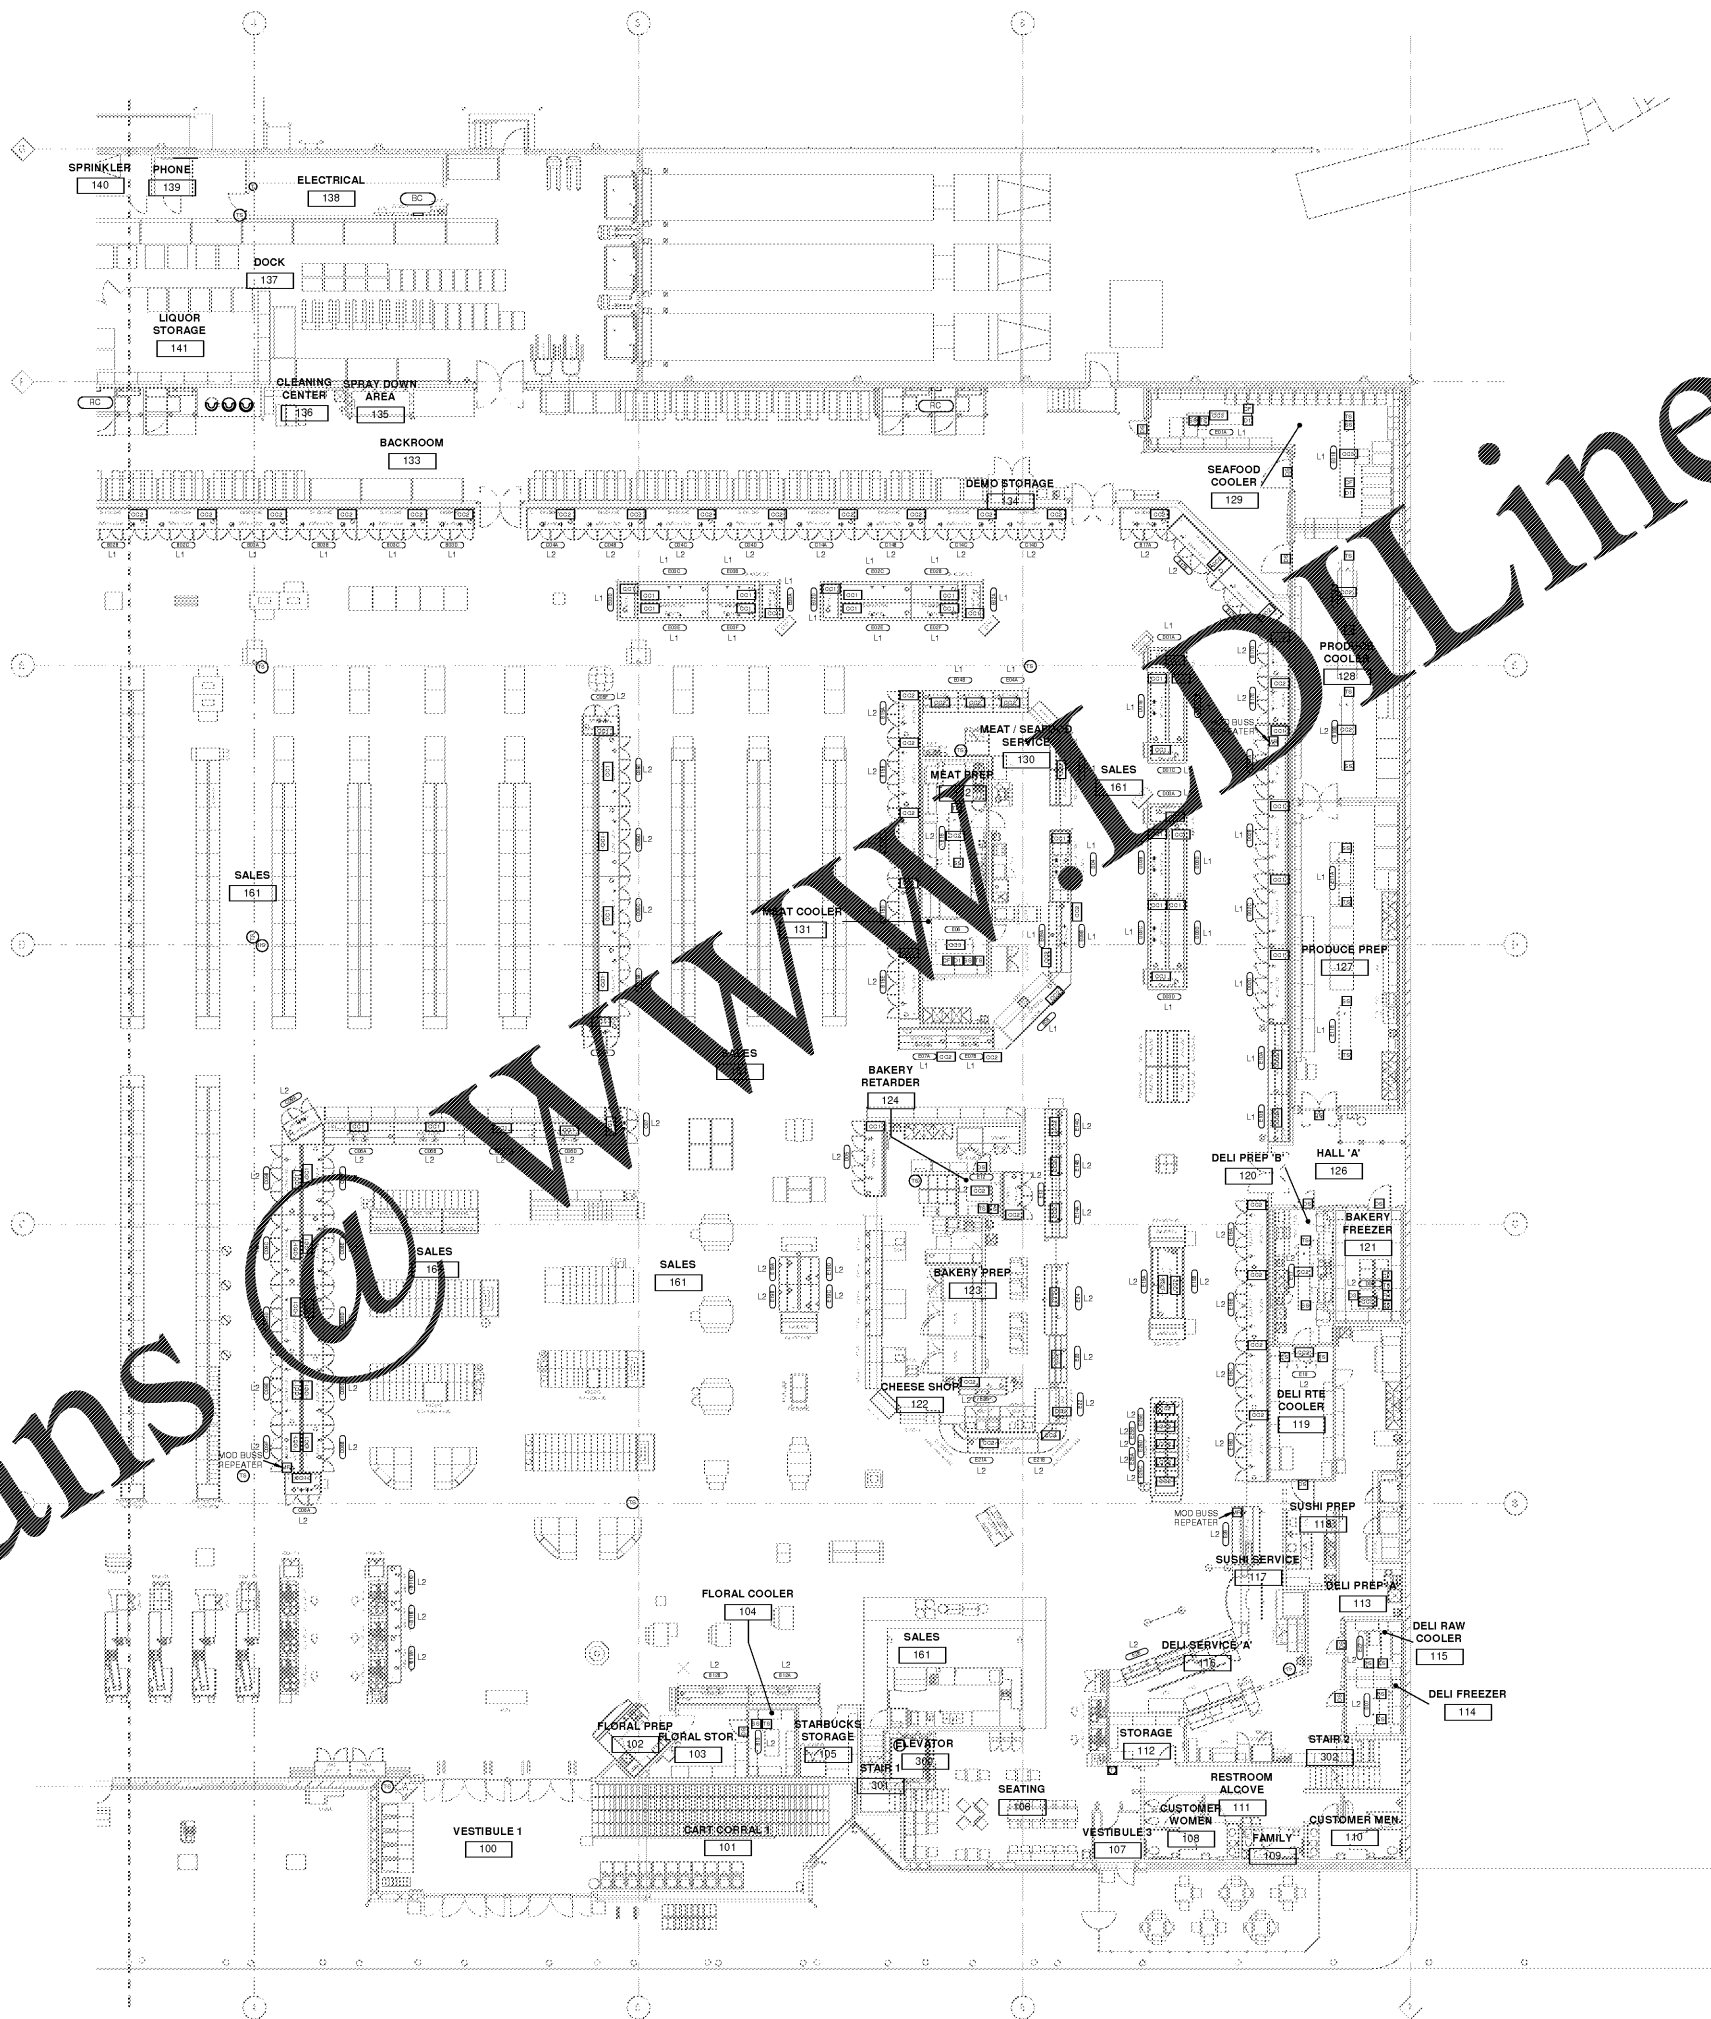

OWNER: KROGER STORE R543
 PROJECT TITLE: KROGER STORE R543
 DATE: 10/23/2019
 SHEET TITLE: ENERGY MANAGEMENT PLAN AND DETAILS - EAST

ENERGY MANAGEMENT PLAN AND DETAILS - EAST
 3/32" = 1'-0"
 REFER TO SHEET EM1.1b FOR NOTES THAT MAY APPLY TO THIS SHEET.

CONSULTANTS

CR architecture + design

CREATING EXTRAORDINARY PLACES
 www.cr-architects.com
 800-460-6843

CONSULTANTS

MECHANICAL/ELECTRICAL ENGINEERS
 WWW.KHENGINEERS.COM
 LEWINGTON, KENTUCKY
 LOUISVILLE, KENTUCKY
 NEW YORK, NEW YORK

SEKHLH ENGINEERS

1501 ALEXANDRIA PIKE, SUITE 11
 FT. THOMAS, KENTUCKY 40310
 502-482-8255
 502-482-8256 FAX

OWNER

Kroger

DATE	ISSUE
10/23/2019	5% OWNER REVIEW
11/01/2019	10% B/PERMIT

DATE	REVISION

PROJECT TITLE: KROGER STORE R543

MERCURY BLVD.
 HAMPTON, VA

COMMISSIONING: 5/13/15
 ISSUE DATE: 10/23/2019

SHEET TITLE: ENERGY MANAGEMENT PLAN AND DETAILS - EAST

SHEETING: EM1.1b



2" REFERENCE LINE

WWW.DLine.com