

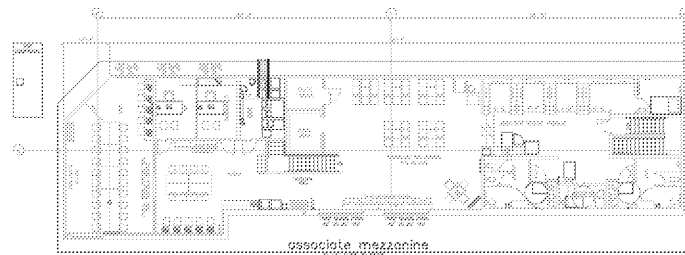


Order Plans @ WWW.IDLine.com

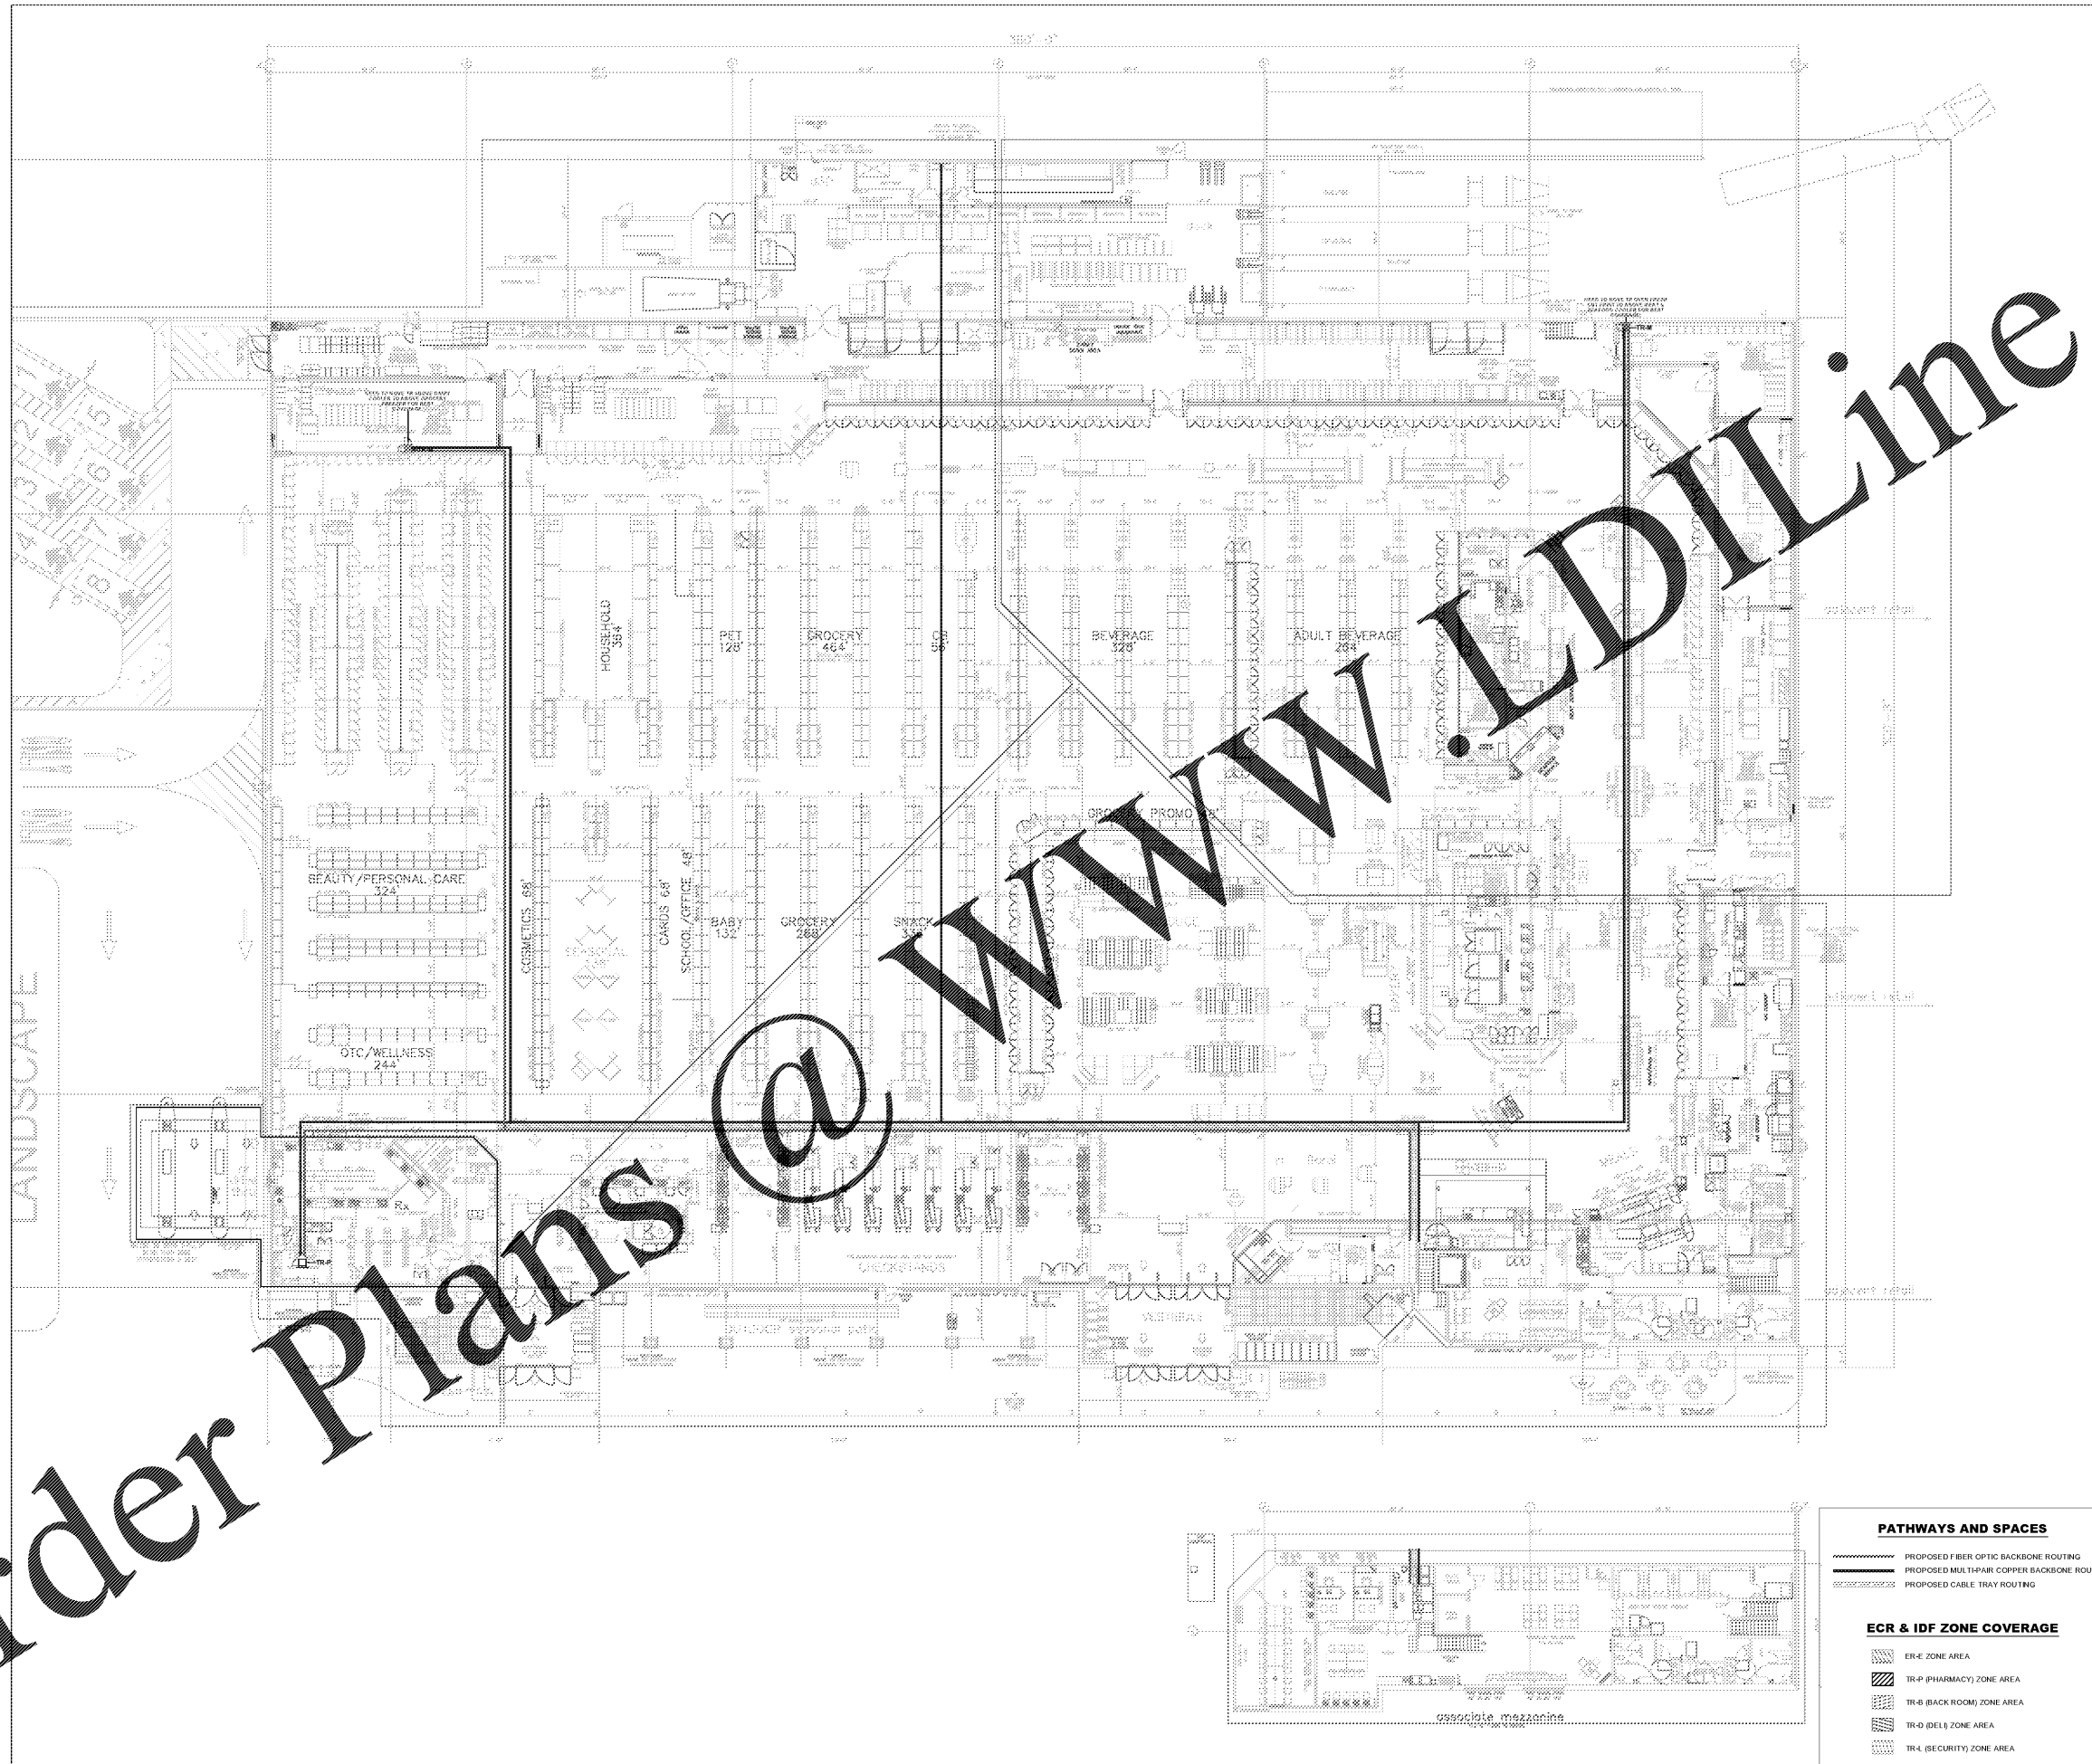

- PATHWAYS AND SPACES**
- PROPOSED FIBER OPTIC BACKBONE ROUTING
 - PROPOSED MULTI-PAIR COPPER BACKBONE ROUTING
 - PROPOSED CABLE TRAY ROUTING
- ECR & IDF ZONE COVERAGE**
- ER-4 (ZONE AREA)
 - TR-P (PHARMACY) ZONE AREA
 - TR-B (BACK ROOM) ZONE AREA
 - TR-D (DEL.) ZONE AREA
 - TR-L (SECURITY) ZONE AREA

MID-ATLANTIC COMMOT
INFRASTRUCTURE SOLUTIONS
(NEW) ARTISAN
PROJECT: (NEW) R-543
R-543 (REV) 10/15/2018

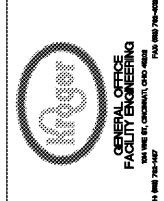

NEW STORE IFB
R-543
MERCURY BLVD.
HAMPTON, VA.

11/1/2018

REV	DATE	DESCRIPTION
1	11/1/2018	ISSUED FOR PERMIT
2	11/1/2018	ISSUED FOR PERMIT
104,824 SF
CABLE ROUTING AND ZONE COVERAGE

R-543
T11