



Order Plans @

WWW.LDILine.COM

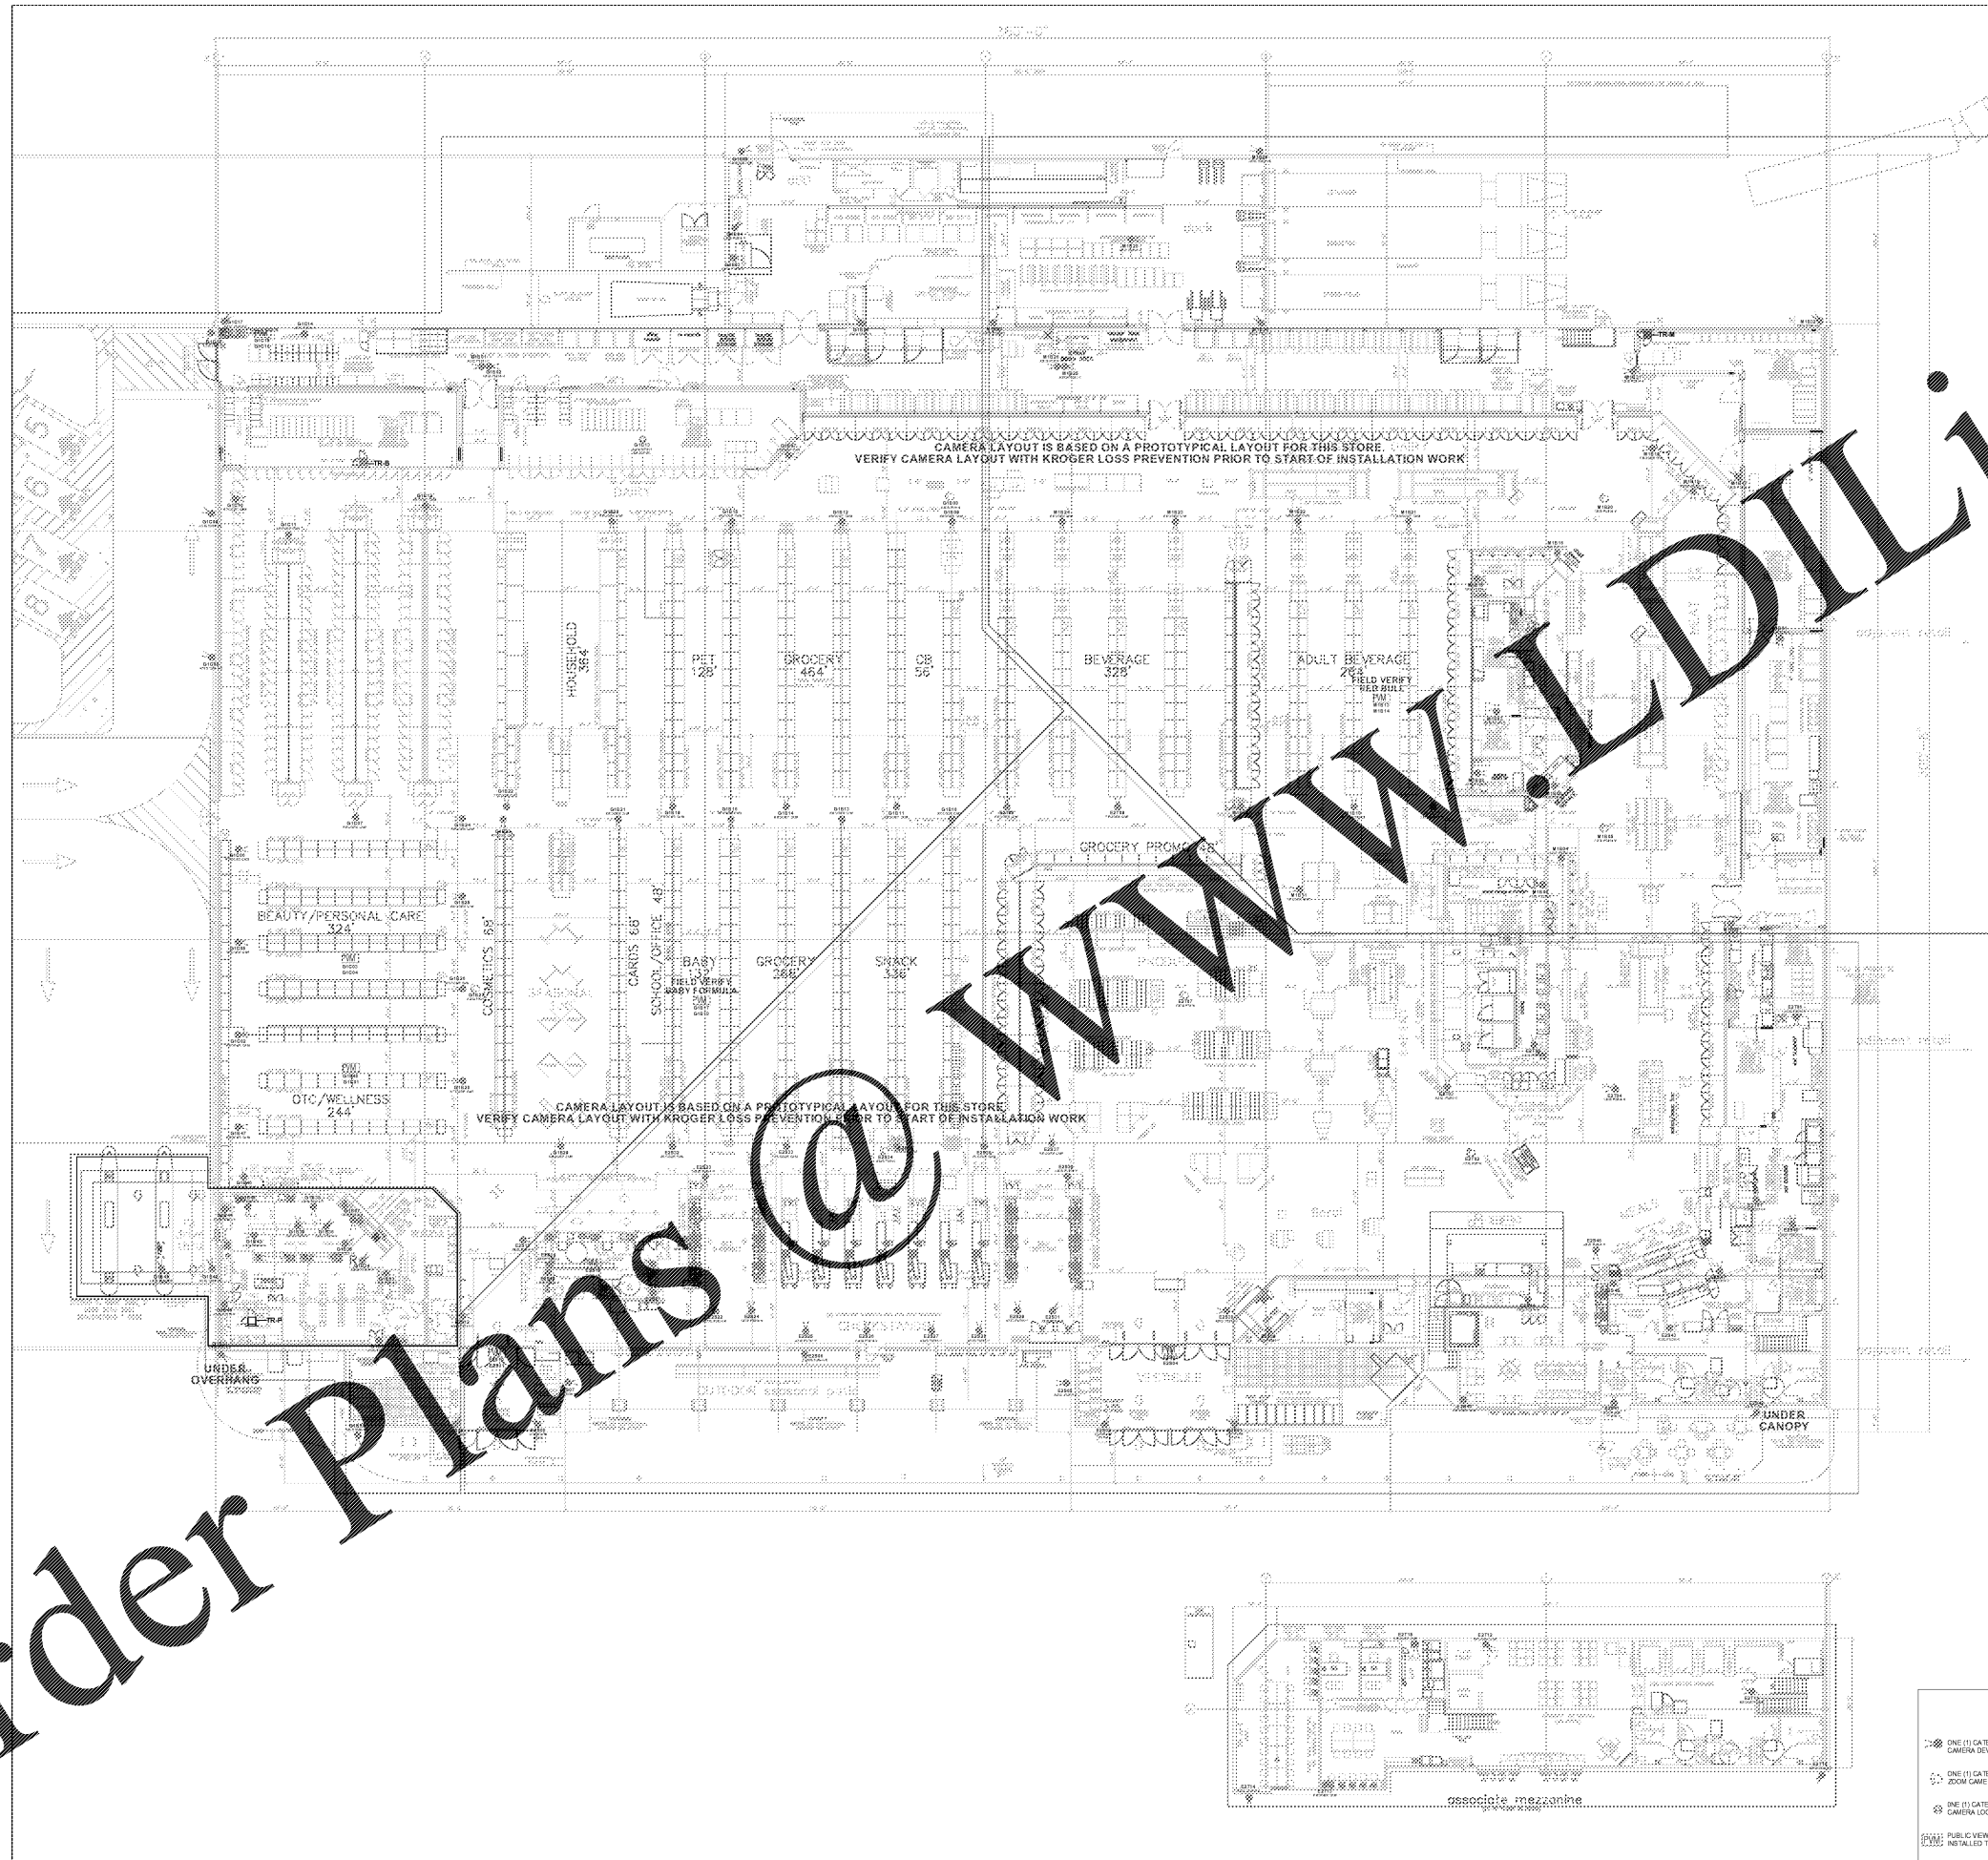

MID-ATLANTIC  
(NEW) ARTISAN  
INFRASTRUCTURE SOLUTIONS

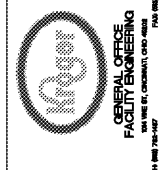

NEW STORE IFB  
R-543  
MERCURY BLVD.  
HAMPTON, VA.

11/1/2018
104,824 98
LOSS PREVENTION CAMERA LAYOUT
R-543
T12

- WORK AREA LOCATIONS**
- ☒ ONE (1) CATEGORY 9E, 4 PAIR, UTP CABLE MOUNTED AS REQUIRED FOR FIXED CAMERA DEVICE. (25 FT SERVICE LOOP REQUIRED AT DEVICE LOCATION)
  - ☒ ONE (1) CATEGORY 9E, 4 PAIR, UTP CABLE MOUNTED AS REQUIRED FOR PAN, TILT, ZOOM CAMERA DEVICE. (25 FT SERVICE LOOP REQUIRED AT DEVICE LOCATION)
  - ☒ ONE (1) CATEGORY 9E, 4 PAIR, UTP CABLE MOUNTED AS REQUIRED FOR COVERT CAMERA LOCATION DEVICE. (25 FT SERVICE LOOP REQUIRED AT DEVICE LOCATION)
  - ☒ PUBLIC VIEW MONITOR - 1 (MAX LESS THAN 500' = RSL; GREATER THAN 500' = RBT1) (RSL IS NOT VALUED TO SWR LOCATION (EIR OR SECURITY OFFICE))

