


Order Plans @

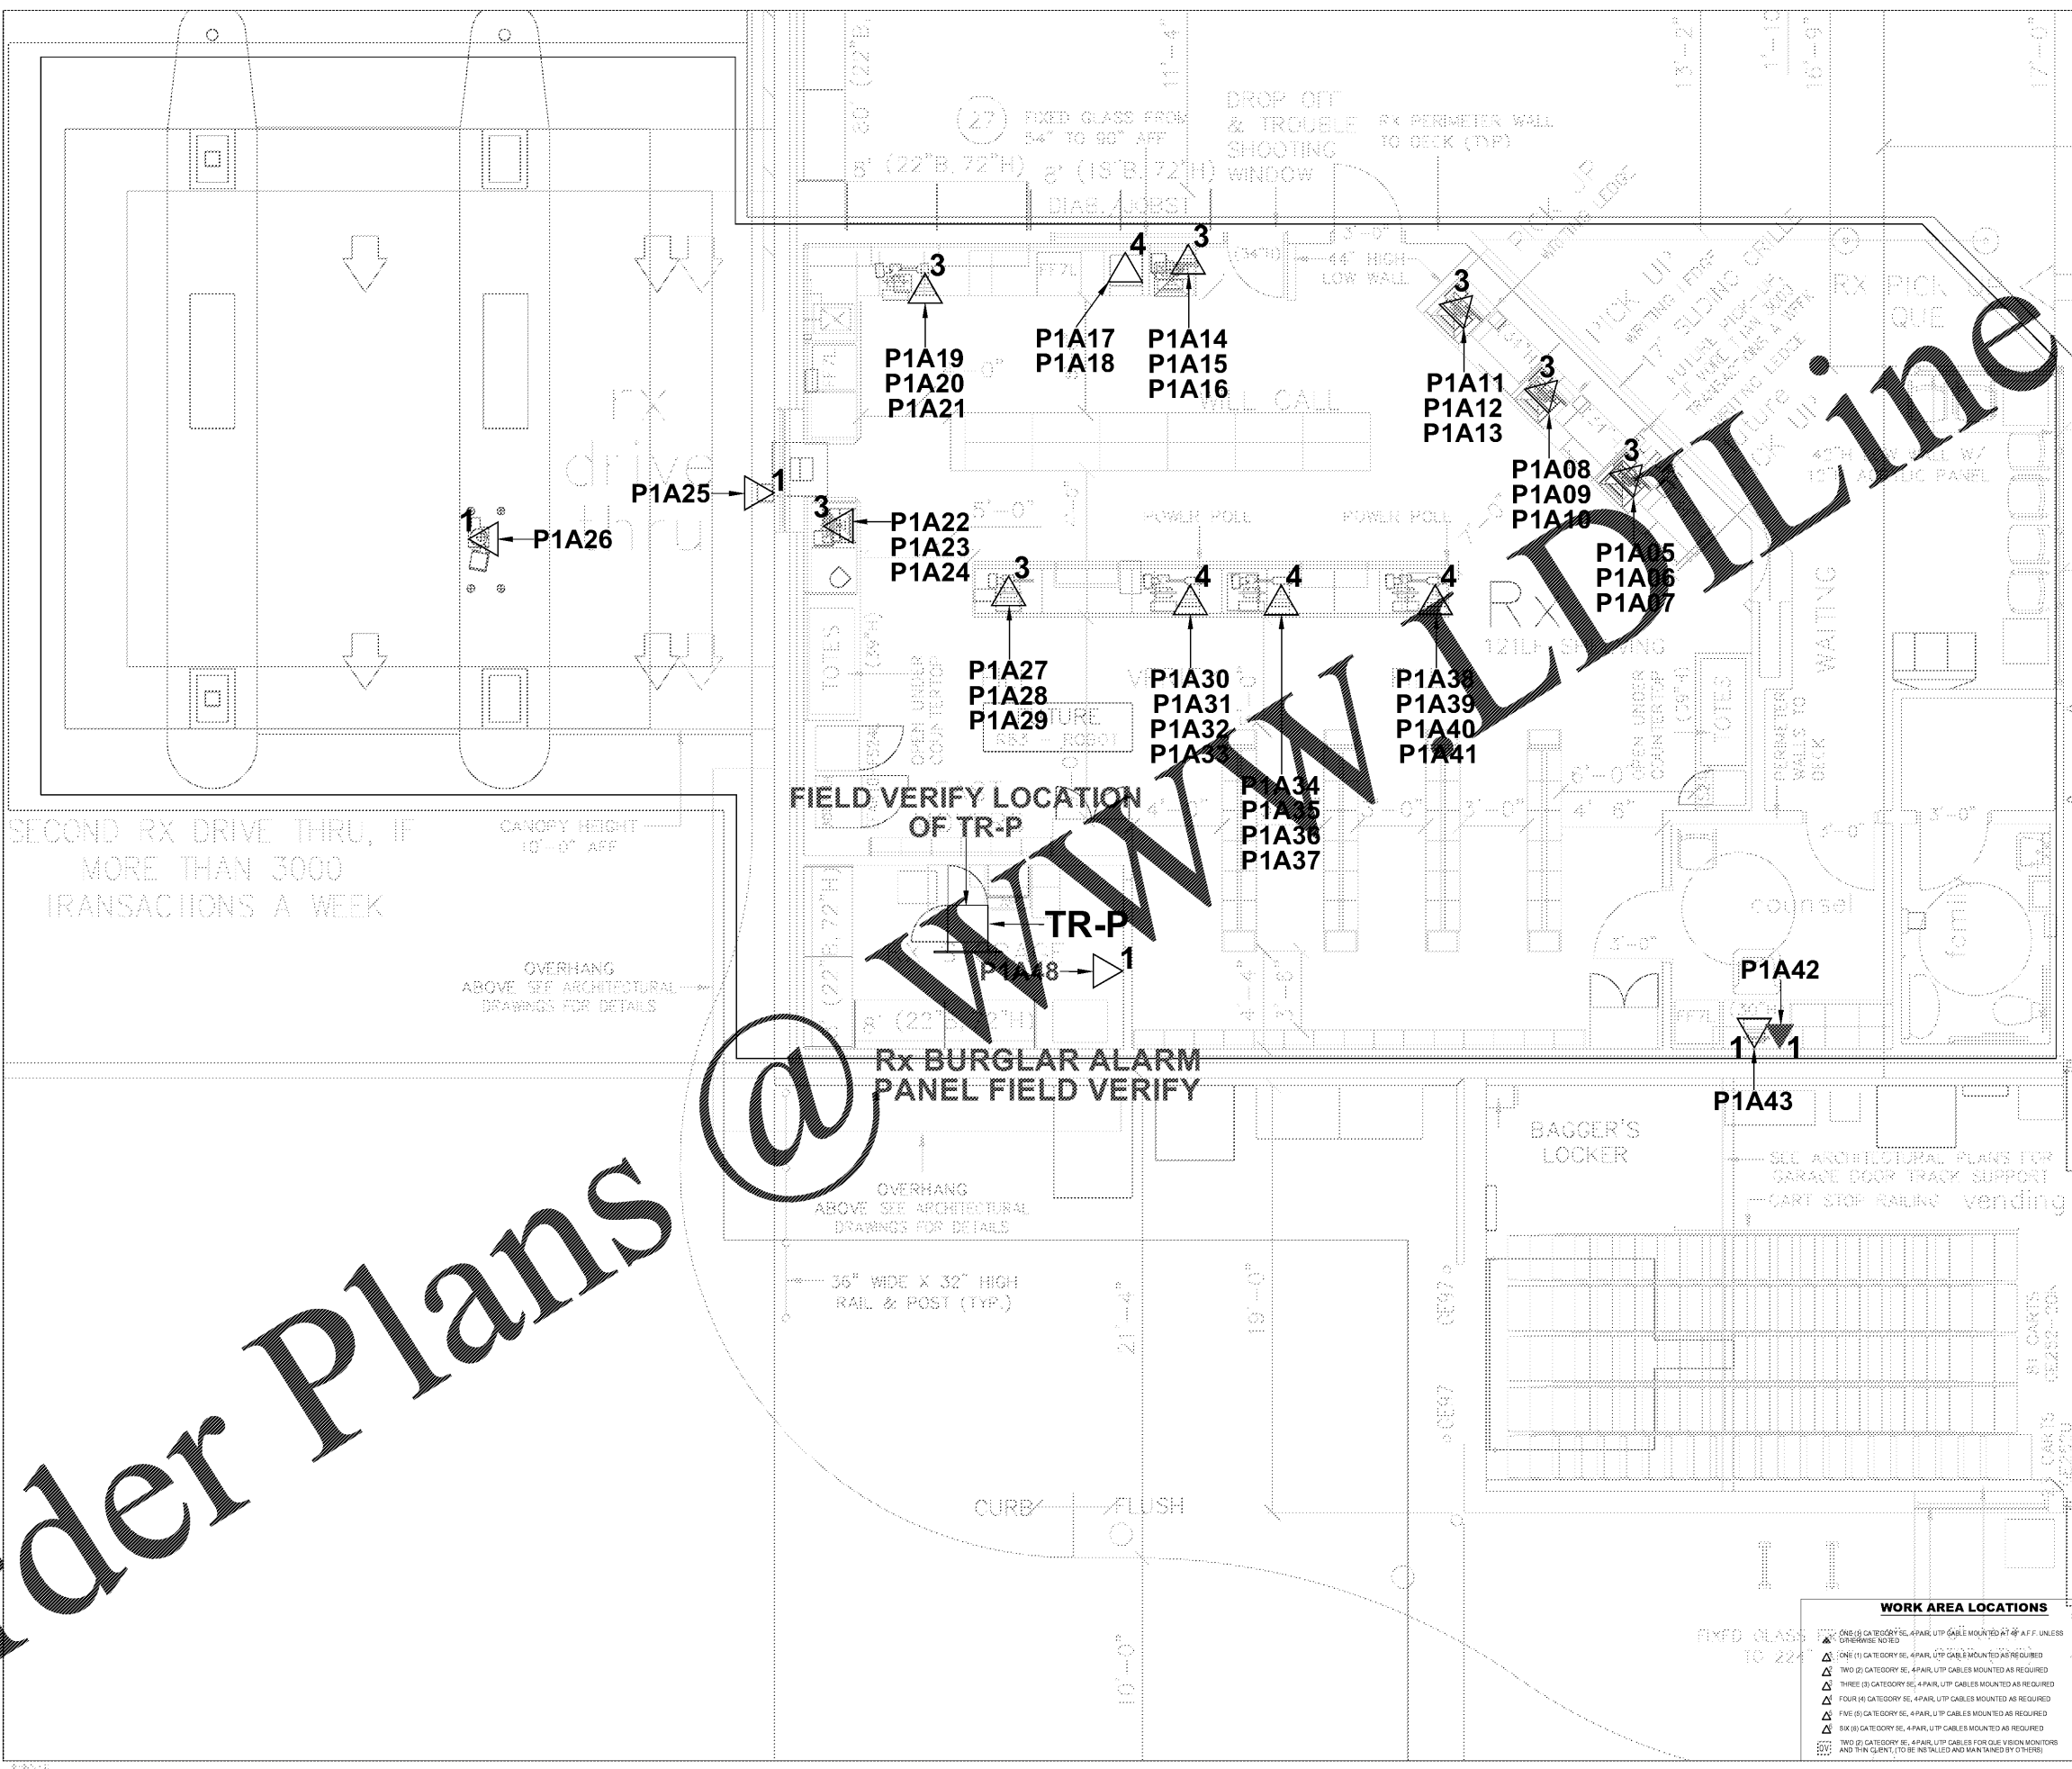

FIELD VERIFY LOCATION OF TR-P

Rx BURGLAR ALARM PANEL FIELD VERIFY

WORK AREA LOCATIONS

- ▲ ONE (1) CATEGORY SE, 4 PAIR UTP CABLE MOUNTED AT 4' AFF. UNLESS OTHERWISE NOTED
- ▲ TWO (2) CATEGORY SE, 4 PAIR UTP CABLES MOUNTED AS REQUIRED
- ▲ THREE (3) CATEGORY SE, 4 PAIR UTP CABLES MOUNTED AS REQUIRED
- ▲ FOUR (4) CATEGORY SE, 4 PAIR UTP CABLES MOUNTED AS REQUIRED
- ▲ FIVE (5) CATEGORY SE, 4 PAIR UTP CABLES MOUNTED AS REQUIRED
- ▲ SIX (6) CATEGORY SE, 4 PAIR UTP CABLES MOUNTED AS REQUIRED
- ▲ TWO (2) CATEGORY SE, 4 PAIR UTP CABLES FOR ONE (1) VISION MONITOR AND TWO (2) CLIENTS TO BE INSTALLED AND MAINTAINED BY OTHERS

MID-ATLANTIC COMMOT INFRASTRUCTURE SOLUTIONS

(NEW) ARTISAN


NEW STORE IFB R-543 MERCURY BLVD. HAMPTON, VA.

11/1/2018

104,824 SF

TR-P JACK LOCATIONS

R-543 T1.3.2

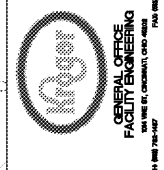

MID-ATLANTIC COMMOT INFRASTRUCTURE SOLUTIONS