



Order Plans @

www.wildline.com

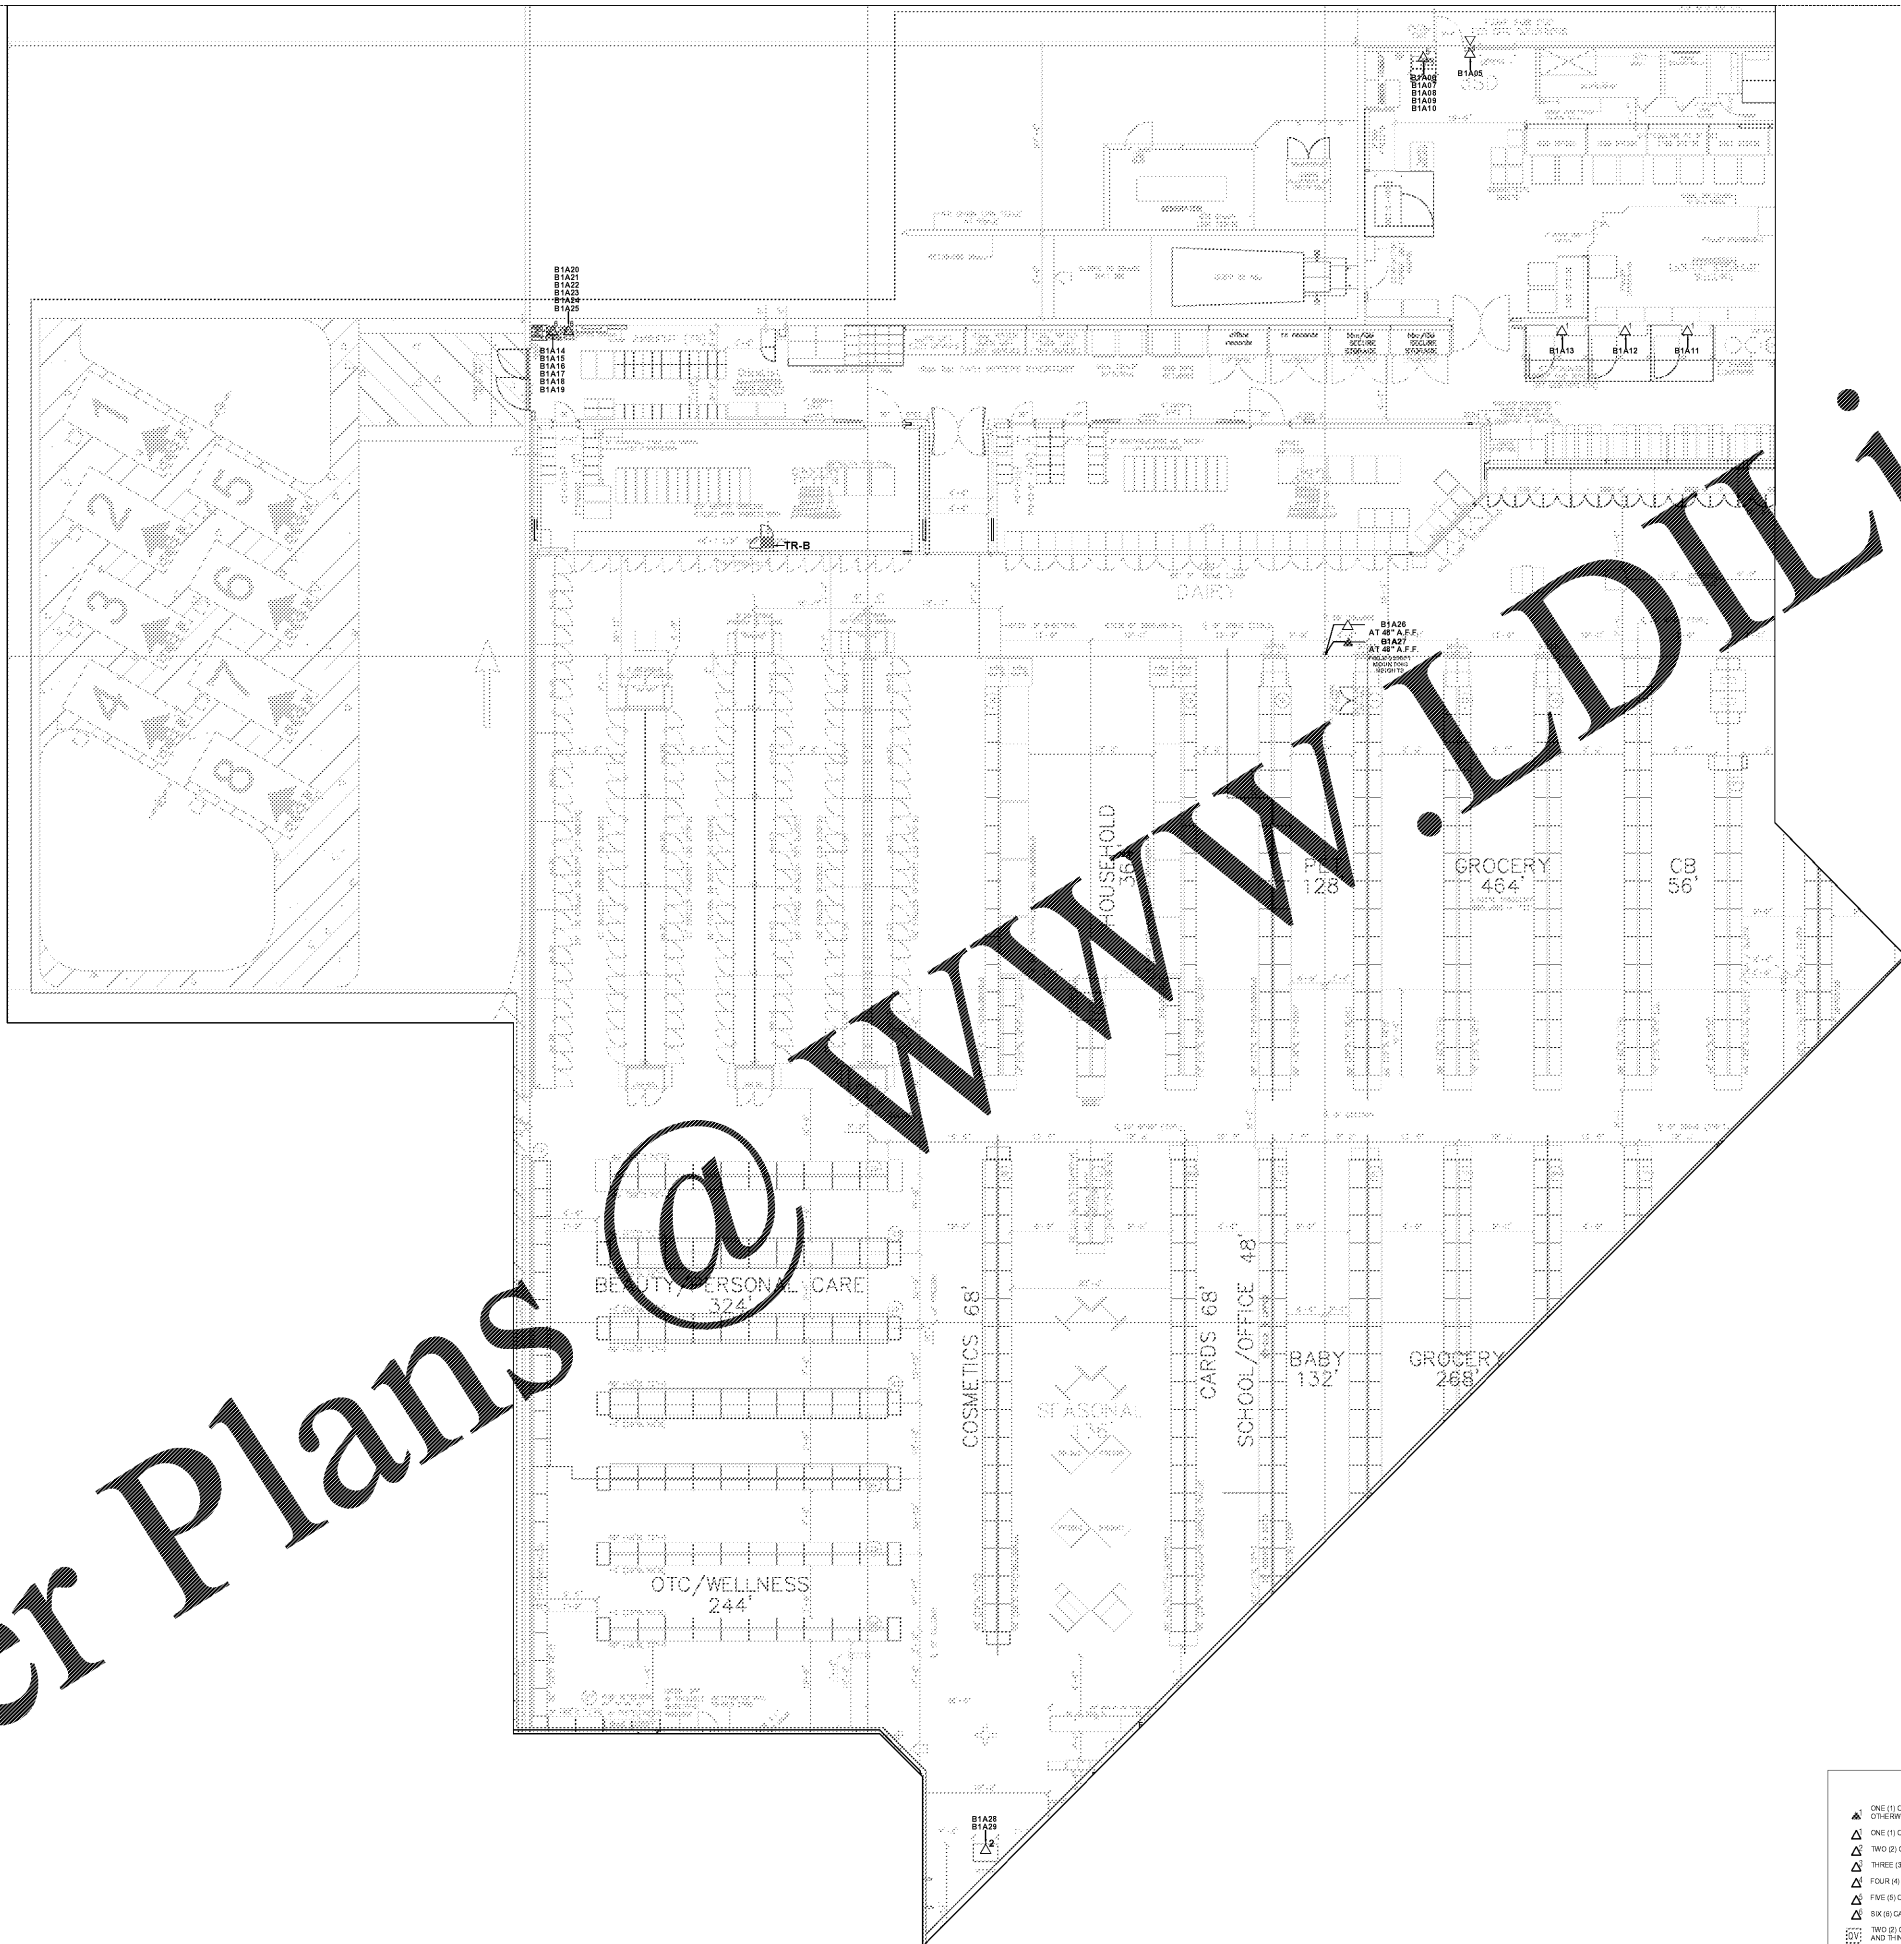

- WORK AREA LOCATIONS**
- ▲ ONE (1) CATEGORY 9E, 4-PAIR, UTP CABLE MOUNTED AT 48" AFF, UNLESS OTHERWISE NOTED
 - ▲ ONE (1) CATEGORY 9E, 4-PAIR, UTP CABLE MOUNTED AS REQUIRED
 - ▲ TWO (2) CATEGORY 9E, 4-PAIR, UTP CABLES MOUNTED AS REQUIRED
 - ▲ THREE (3) CATEGORY 9E, 4-PAIR, UTP CABLES MOUNTED AS REQUIRED
 - ▲ FOUR (4) CATEGORY 9E, 4-PAIR, UTP CABLES MOUNTED AS REQUIRED
 - ▲ FIVE (5) CATEGORY 9E, 4-PAIR, UTP CABLES MOUNTED AS REQUIRED
 - ▲ SIX (6) CATEGORY 9E, 4-PAIR, UTP CABLES MOUNTED AS REQUIRED
 - ▲ TWO (2) CATEGORY 9E, 4-PAIR, UTP CABLES FOR QLE VISION MONITORS AND 7TH CLIENT (TO BE INSTALLED AND MAINTAINED BY OTHERS)

MID-ATLANTIC COMMOT
INFRASTRUCTURE SOLUTIONS
(NEW) ARTISAN
PROJECT: (NEW) FREESTER #543
HAMPTON, VA
DATE: (REV) 10/15/2018
PAGE: (REV) 10/15/2018

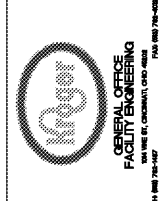

NEW STORE IFB
R-543
MERCURY BLVD.
HAMPTON, VA.

11/1/2018	104,824.98
TR-B	JACK LOCATIONS
R-543	T1.3.3