


Order Plans @


WWW.DILine.com

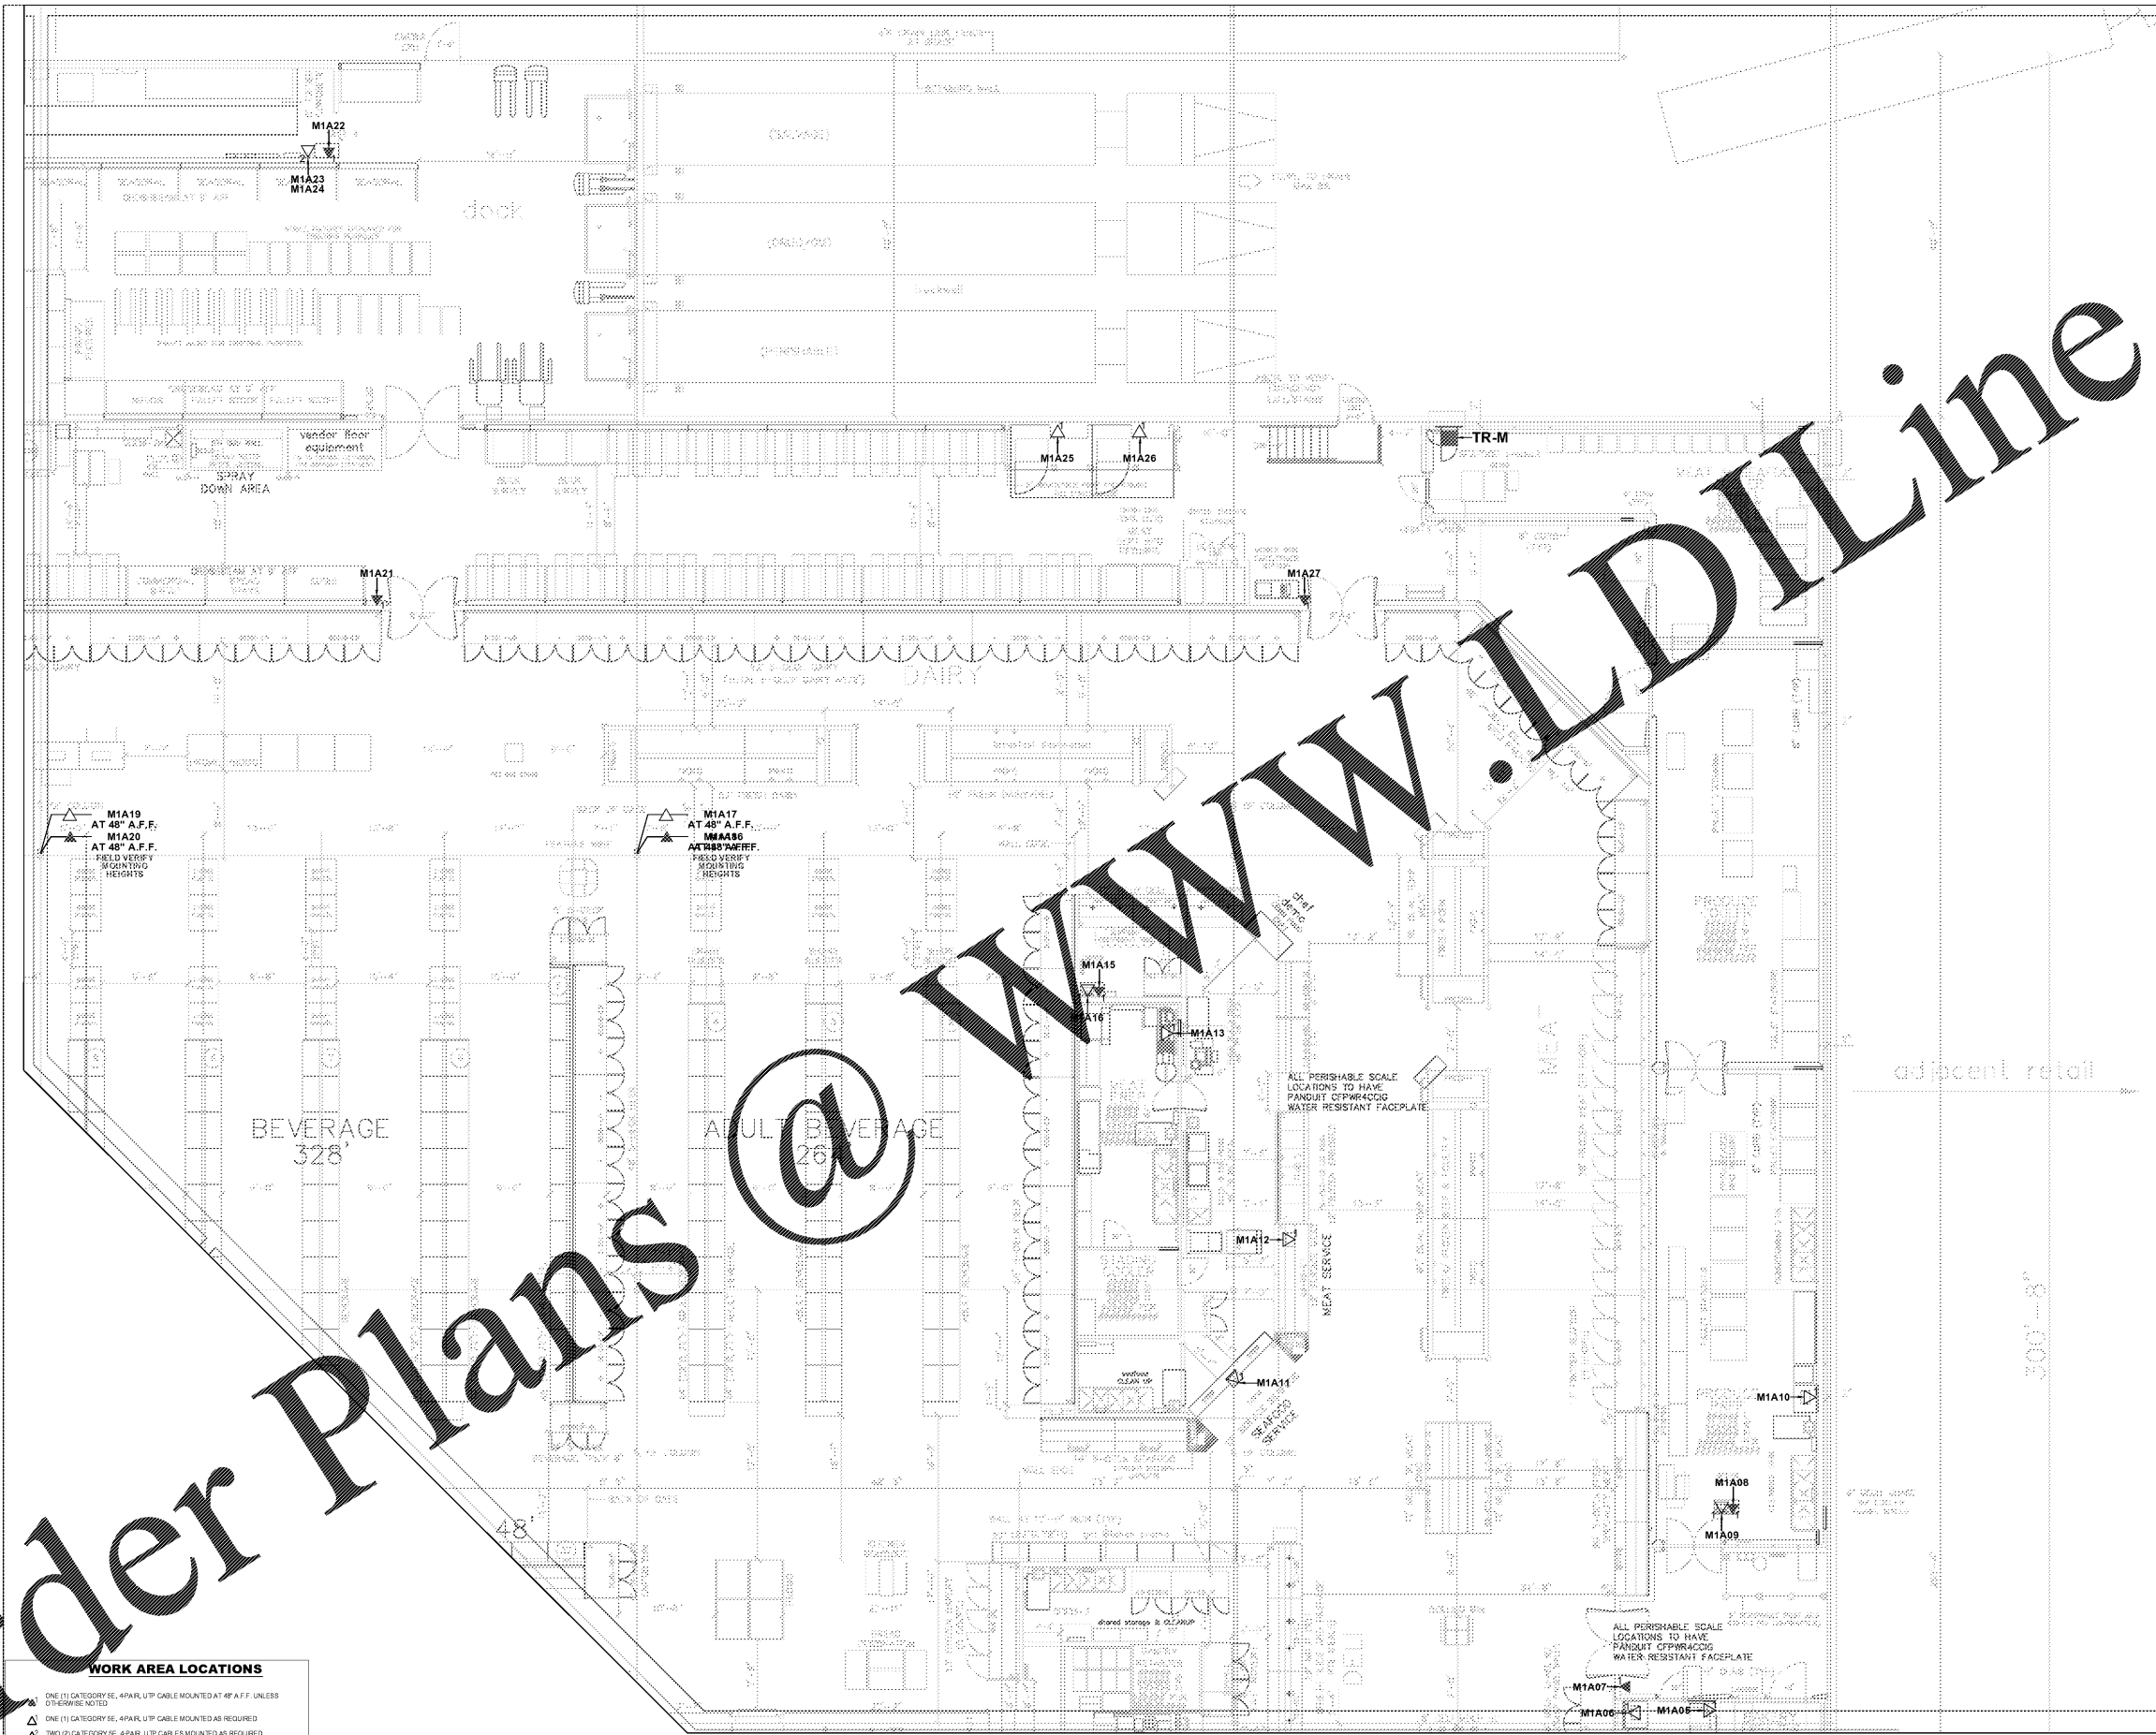

**WORK AREA LOCATIONS**

- △ ONE (1) CATEGORY SE, 4PAIR, UTP CABLE MOUNTED AT 48" A.F.F. UNLESS OTHERWISE NOTED
- △ ONE (1) CATEGORY SE, 4PAIR, UTP CABLE MOUNTED AS REQUIRED
- △ TWO (2) CATEGORY SE, 4PAIR, UTP CABLES MOUNTED AS REQUIRED
- △ THREE (3) CATEGORY SE, 4PAIR, UTP CABLES MOUNTED AS REQUIRED
- △ FOUR (4) CATEGORY SE, 4PAIR, UTP CABLES MOUNTED AS REQUIRED
- △ FIVE (5) CATEGORY SE, 4PAIR, UTP CABLES MOUNTED AS REQUIRED
- △ SIX (6) CATEGORY SE, 4PAIR, UTP CABLES MOUNTED AS REQUIRED
- △ TWO (2) CATEGORY SE, 4PAIR, UTP CABLES FOR QUIE VISION MONITORS AND THINCLIENT, TO BE INSTALLED AND MAINTAINED BY OTHERS

MID-ATLANTIC COMMOT  
INFRASTRUCTURE SOLUTIONS  
(NEW) ARTISAN  
PROJECT: (NEW) FREESTER FOODS  
RICHMOND, VA  
DATE: (REV) 10/15/2018  
PAGE: (REV) 10/15/2018

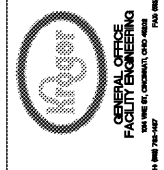

NEW STORE IFB  
R-543  
MERCURY BLVD.  
HAMPTON, VA.

11/1/2018	104,824.98
TR-M	JACK LOCATIONS
R-543	T1.3.4