
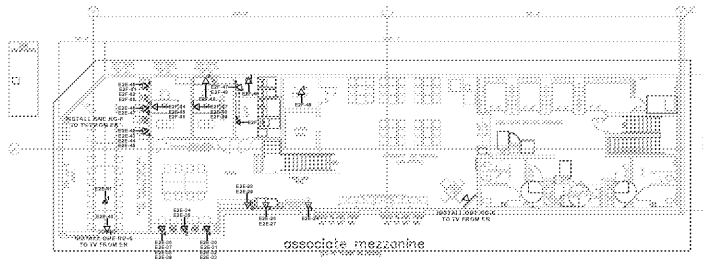


Order Plans @

WWW.LDILine.COM

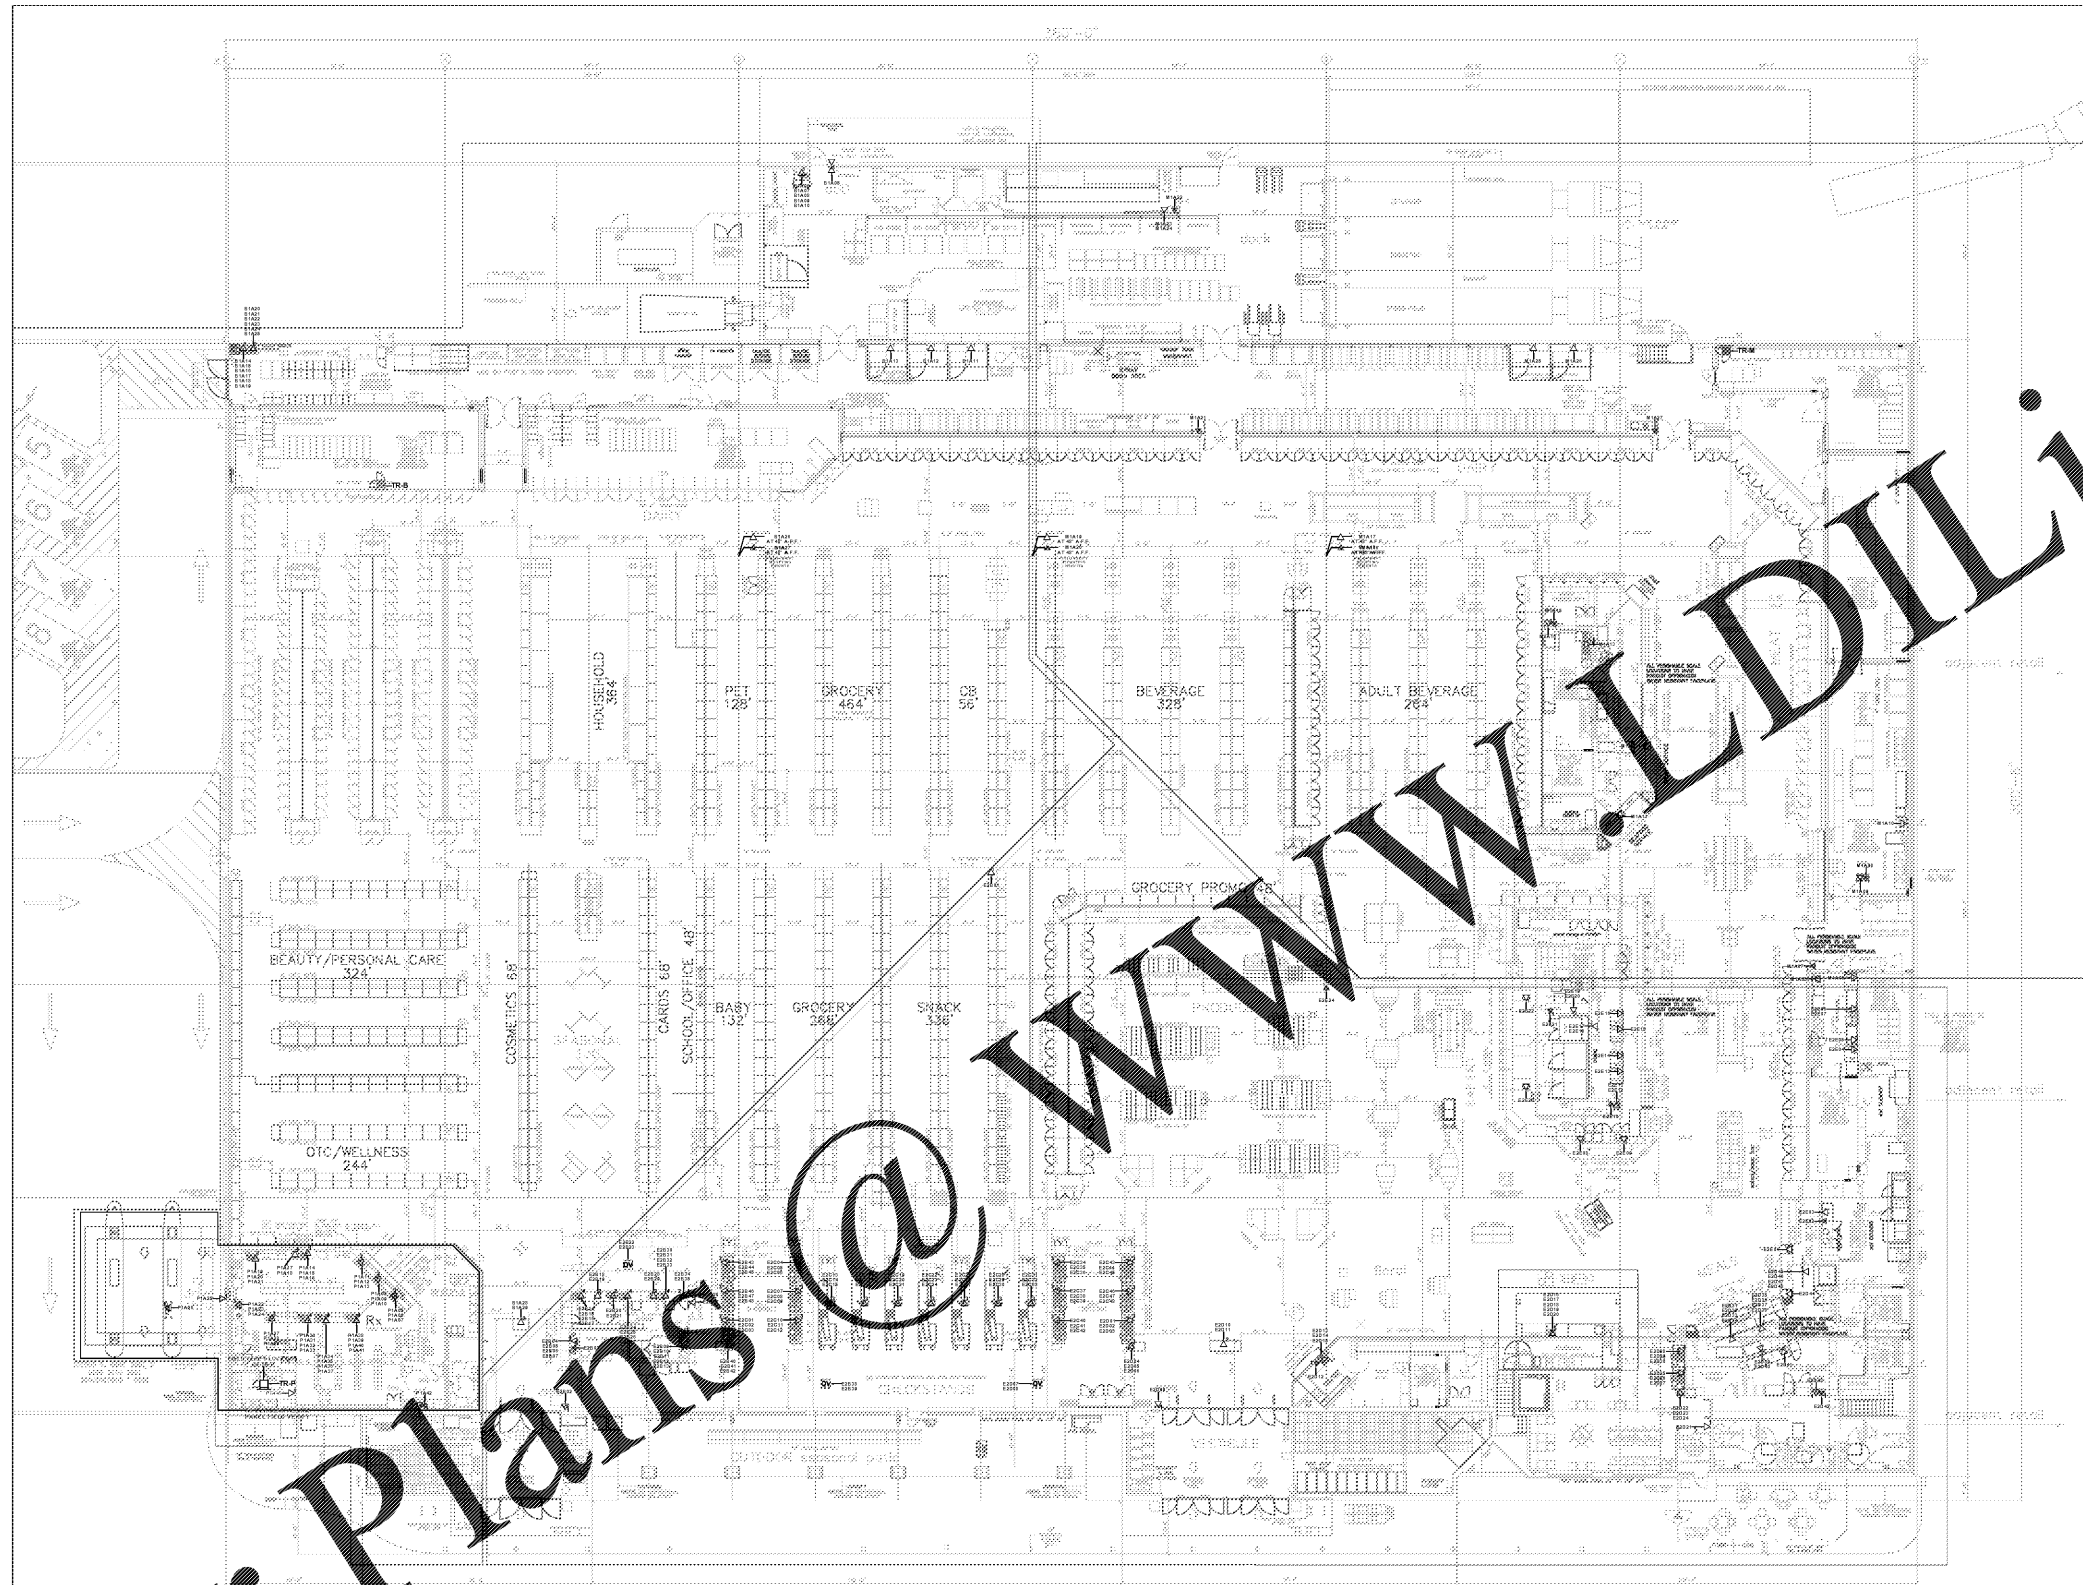

- WORK AREA LOCATIONS**
- ▲ ONE (1) CATEGORY 5E, 4-PAIR, UTP CABLE MOUNTED AT 48" AFF, UNLESS OTHERWISE NOTED
 - △ TWO (2) CATEGORY 5E, 4-PAIR, UTP CABLES MOUNTED AS REQUIRED
 - △ THREE (3) CATEGORY 5E, 4-PAIR, UTP CABLES MOUNTED AS REQUIRED
 - △ FOUR (4) CATEGORY 5E, 4-PAIR, UTP CABLES MOUNTED AS REQUIRED
 - △ FIVE (5) CATEGORY 5E, 4-PAIR, UTP CABLES MOUNTED AS REQUIRED
 - △ SIX (6) CATEGORY 5E, 4-PAIR, UTP CABLES MOUNTED AS REQUIRED
 - △ TWO (2) CATEGORY 5E, 4-PAIR, UTP CABLES FOR QLE VISION MONITORS AND 7TH FLOOR, (TO BE INSTALLED AND MAINTAINED BY OTHERS)

MID-ATLANTIC COMMOT INFRASTRUCTURE SOLUTIONS
 (NEW) ARTISAN
 PROJECT: (0447) 181-1811
 1811 PETERS TREEFR RD
 ROANOKE, VA 24012

ifogor
 GENERAL OFFICE
 FACILITY ENGINEERING
 100 W. CHURCH ST. SUITE 200
 FREDERICKSBURG, VA 22401

NEW STORE IFB
 R-543
 MERCURY BLVD.
 HAMPTON, VA.

11/1/2018
 104,824 SF
 OVERALL STORE JACK LOCATIONS
 R-543
 T1.3