



© 2018 COLEMAN COMPANY, INC. DATE PLOTTED: 10/26/2018 11:10 AM BY: Patrick Warner DRAWING PATH: O:\18-426\DWG\18-426 Main Project 8-16-18.dwg

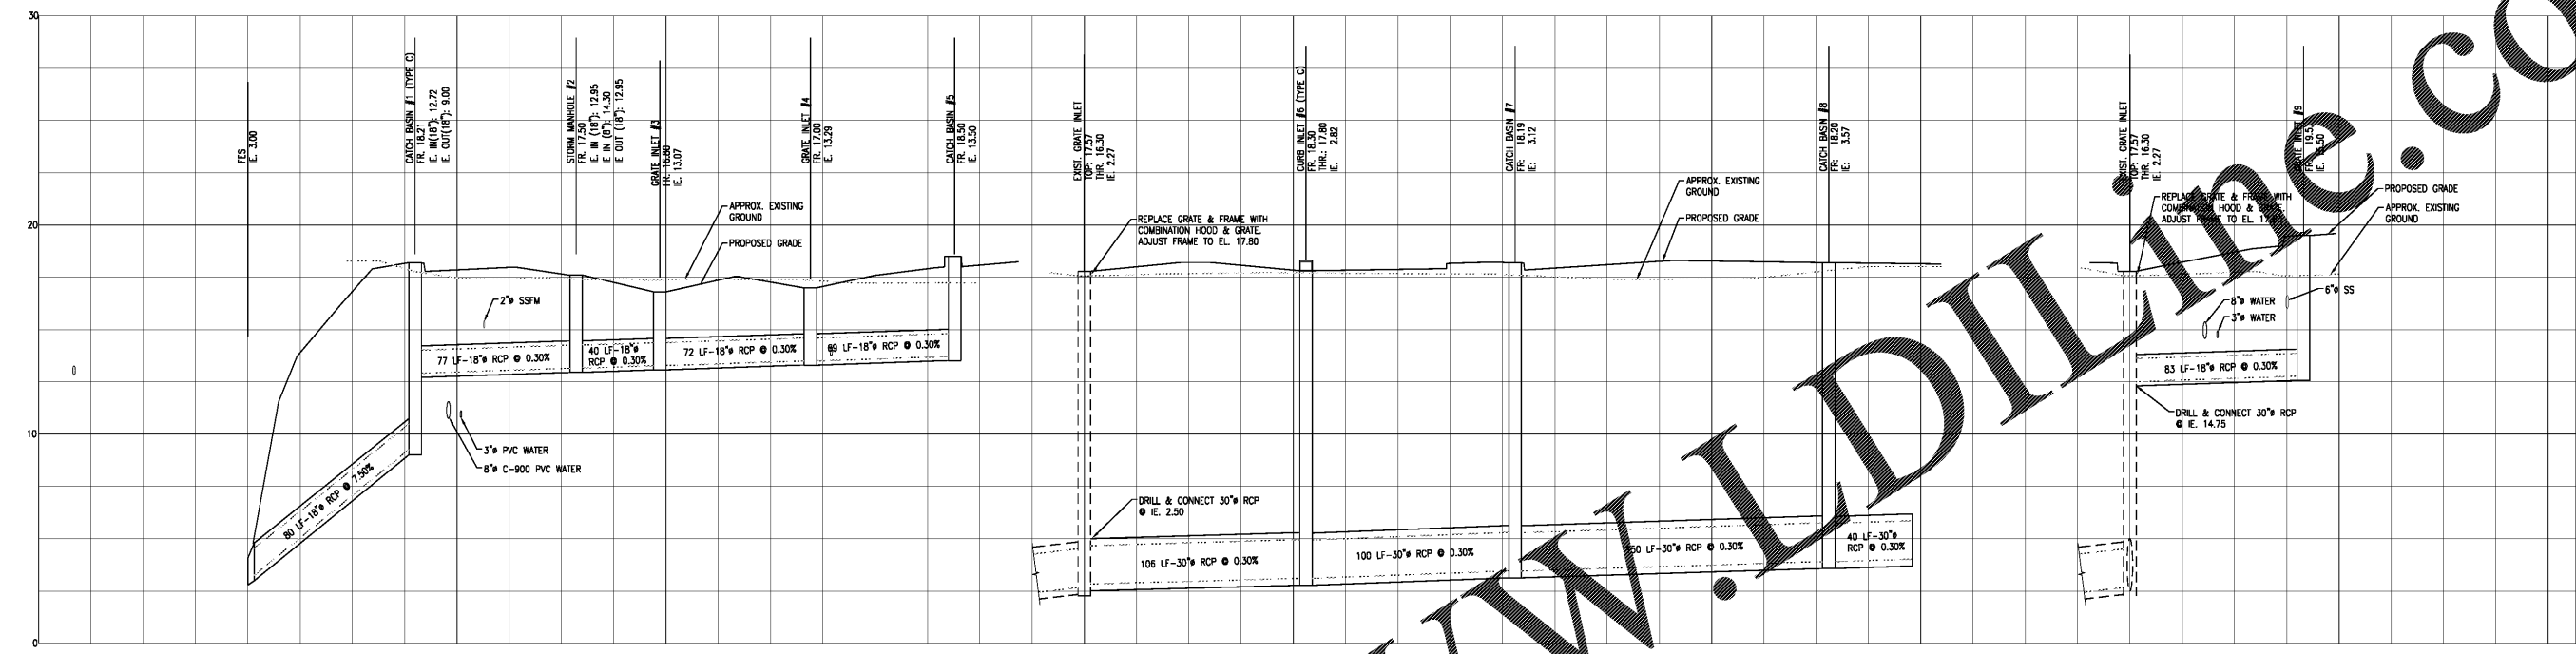

VERTICAL SCALE: 1"=4'  
 HORIZONTAL SCALE: 1"=40'  
 STORM PROFILE

Order Plans @ [www.lddiline.com](http://www.lddiline.com)

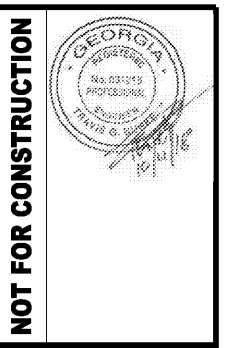

NOT FOR CONSTRUCTION

REVISIONS:


CIVIL CONSTRUCTION PLANS FOR  
**EXTENDED STAY HOTEL**  
 LOCATED IN POOLER, GEORGIA  
 PREPARED FOR TANGER OUTLET

JOB NUMBER: 18-426  
 DATE: 8/23/18  
 DRAWN BY: JWR  
 CHECKED BY: TGB  
 SCALE: AS NOTED

PROFILES

SHEET:  
**C7.0**

