


Order Plans

@WWW.RUBIC.COM

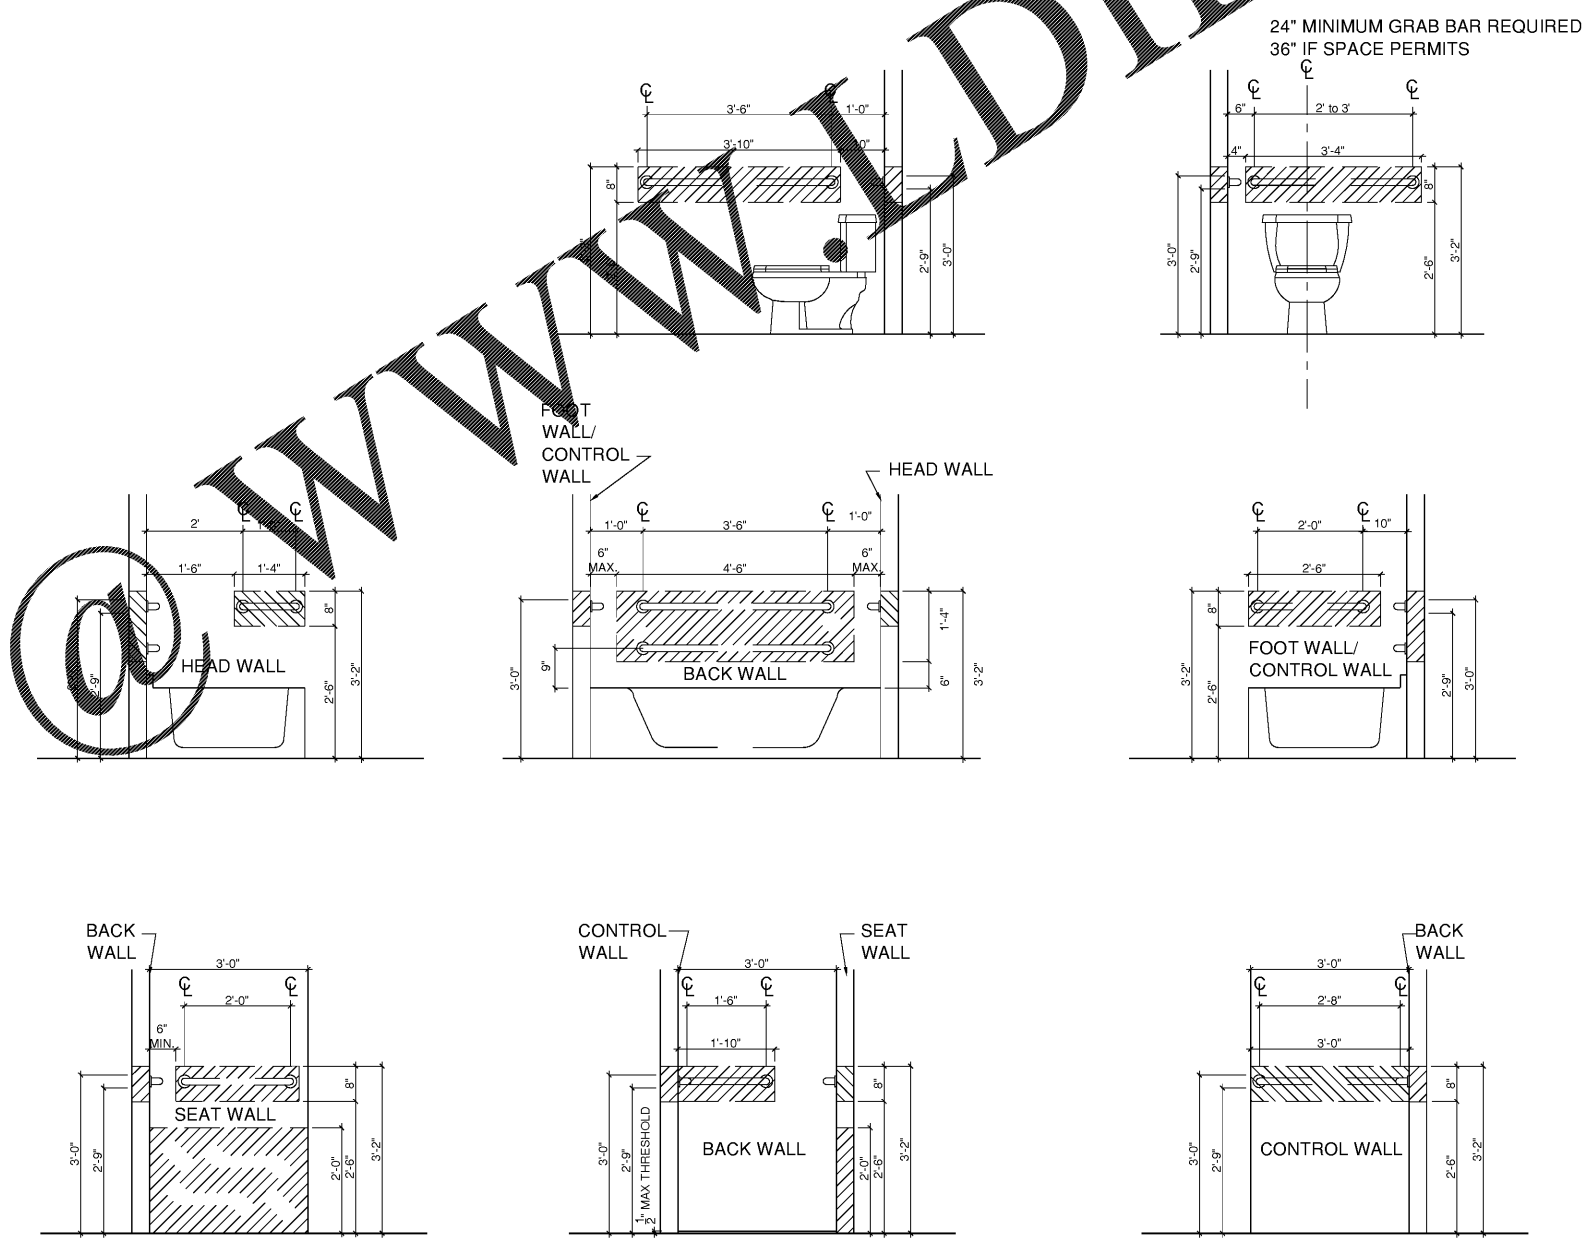

1 TYPICAL UNIT BLOCKING REQUIREMENTS
Scale: 3/4" = 1'-0"



RULE JOY TRAMMELL RUBIC
ARCHITECTURE INTERIOR DESIGN
300 Galleria Parkway Suite 740 Atlanta Georgia 30303
770-661-1492 (phone) 770-661-1493 (fax)
www.rjttrubesign.com

PRINTED	
DATE	ISSUE/REVISION
11/01/18	Issued for Permit



TYPICAL UNIT BLOCKING REQUIREMENTS
EXTENDED STAY AMERICA
FOOLER, GA

ISSUED FOR CONSTRUCTION
COMMISSION NO: 18-270-6
DRAWING NO:
AT.04A