




RULE JOY TRAMMELL RUBIO
 ARCHITECTURE INTERIOR DESIGN
 300 Galleria Parkway Suite 740 Atlanta Georgia 30303
 770-661-1492 (phone) 770-661-1493 (fax)
 www.rjtrdesign.com


PRINTED
 DATE 11/01/18 ISSUE/REVISION Issued for Permit

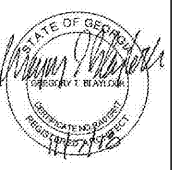


UNIT MIX PLANS
EXTENDED STAY AMERICA
 FOOILER, GA

COMMISSION NO: 18-274-G
 DRAWING NO:


A0.00

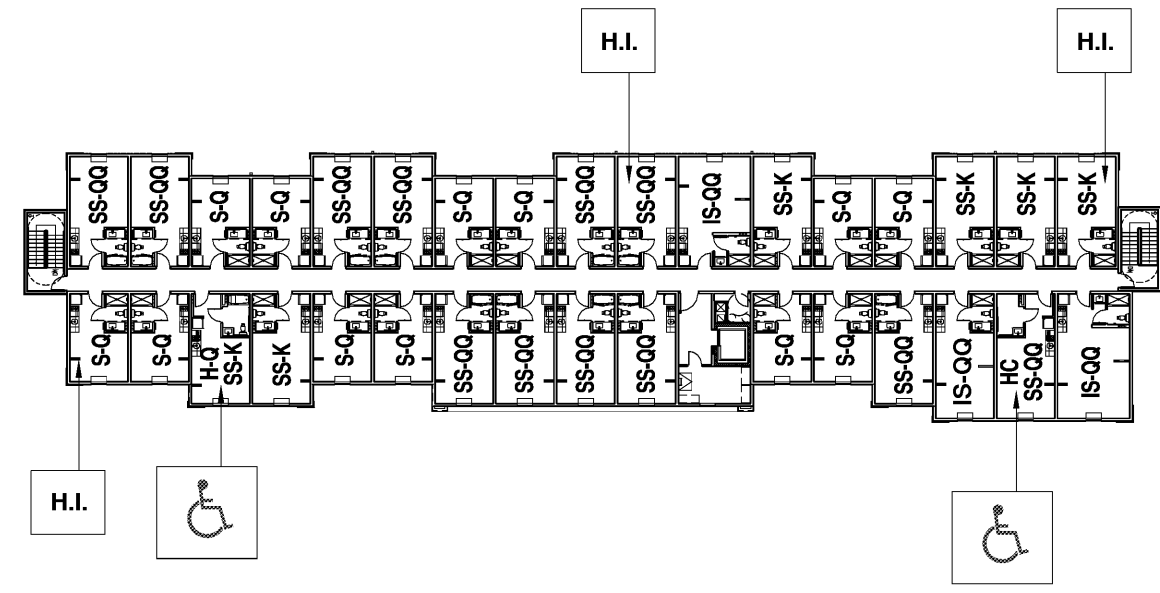


4 LEVEL FOUR KEY PLAN
 Scale: 1/16"=1'-0"

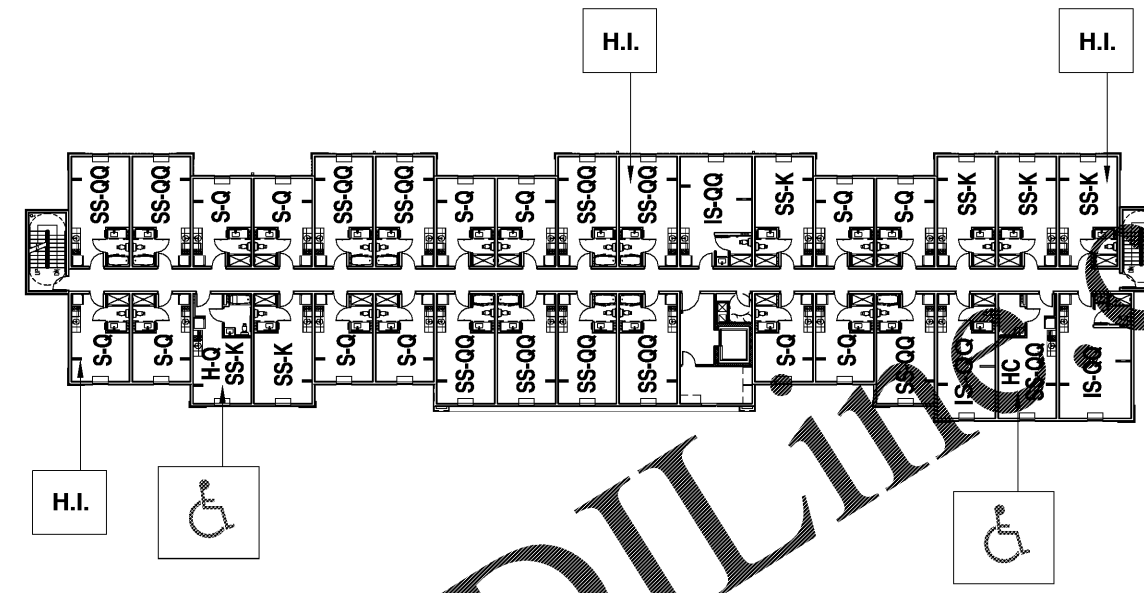

3 LEVEL THREE KEY PLAN
 Scale: 1/16"=1'-0"

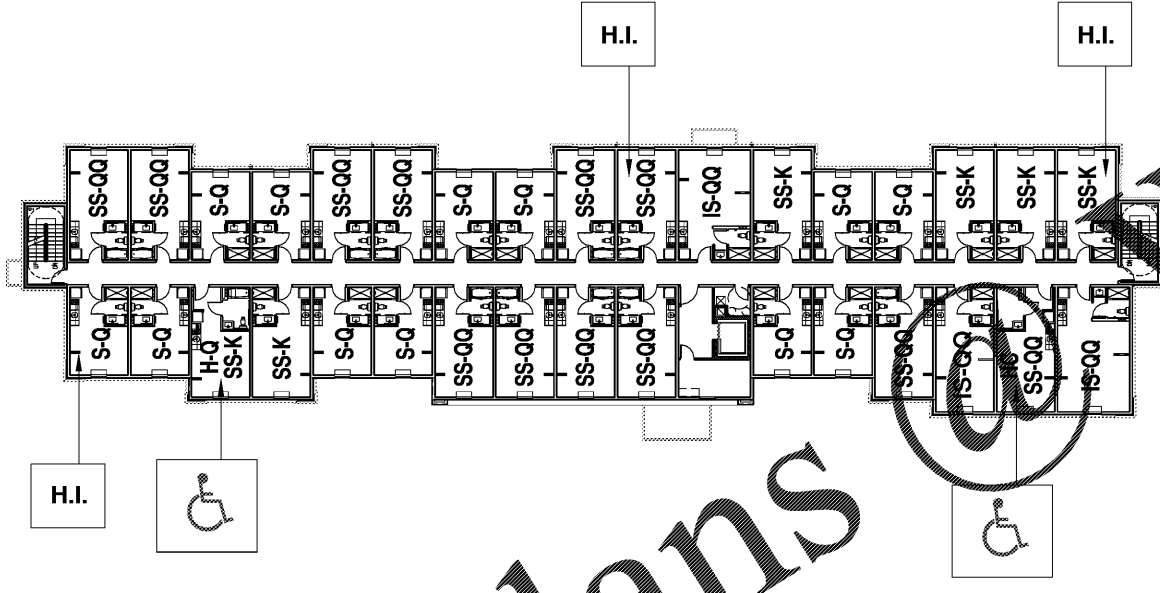

2 LEVEL TWO KEY PLAN
 Scale: 1/16"=1'-0"

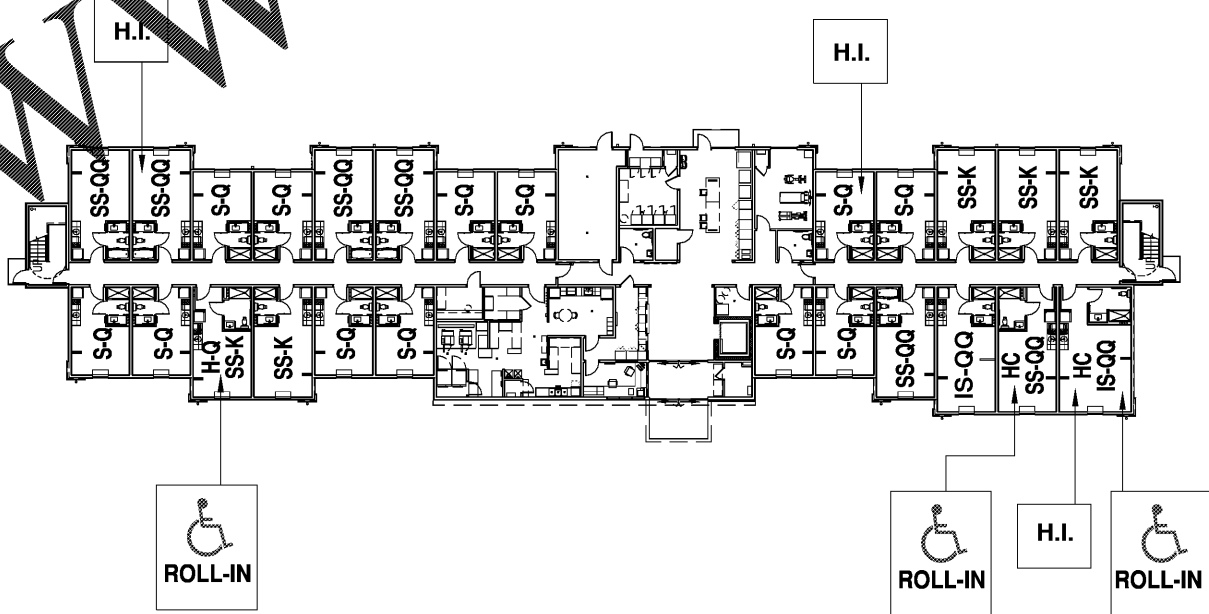

1 LEVEL ONE KEY PLAN
 Scale: 1/16"=1'-0"

LEGEND

DENOTES ROOM WITH ROLL-IN SHOWER

DENOTES ROOM WITH HEARING IMPAIRED ACCESSORIES

DENOTES ROOM WITH MOBILITY FEATURES

	Hearing Impaired Rooms											Totals
	S-Q	SS-QQ	SS-K	IS-QQ SHORT SHOWER	IS-QQ LONG SHOWER	IS-QQ NARROW SHOWER	ADA SS-K TUB	ADA SS-QQ TUB	ADA SS-K Shower RI	ADA SS-QQ Shower RI	ADA IS QQ Shower RI	
Level 1	1	1	0	0	0	0	0	0	0	0	1	3
Level 2	1	1	1	0	0	0	0	0	0	0	0	3
Level 3	1	1	1	0	0	0	0	0	0	0	0	3
Level 4	1	1	1	0	0	0	0	0	0	0	0	3
Totals	4	4	3	0	0	0	0	0	0	0	1	12

	Studio Queen (S-Q) Shower	Superior Studio King (SS-K) Shower	Superior Studio QQ (SS-QQ) Tub	Ideal Studio QQ - Short (IS-QQ) Shower	Ideal Studio QQ - Long (IS-QQ) Shower	Ideal Studio QQ - Narrow (IS-QQ) Shower	ADA SS-K Tub	ADA SS-QQ Tub	ADA SS-K Roll-In Shower	ADA SS-QQ Roll-In Shower	ADA IS-QQ Roll-In Shower	Totals
Level 1	12	4	5	0	0	1	0	0	1	1	1	25
Level 2	12	5	11	1	1	1	1	1	0	0	0	33
Level 3	12	5	11	1	1	1	1	1	0	0	0	33
Level 4	12	5	11	1	1	1	1	1	0	0	0	33
Totals	48	19	38	3	3	4	3	3	1	1	1	124

Order Plans

WWW.LDLINE.COM