




RULE JOY TRAMMELL RUBIO
ARCHITECTURE INTERIOR DESIGN
300 California Parkway Suite 740 Atlanta Georgia 30303
770-661-1492 (phone) 770-661-1493 (fax)
www.rtrdesign.com

PRINTED
DATE 11/01/18
ISSUE/REVISION
Issued for Permit



LEVEL ONE PLAN
EXTENDED STAY AMERICA
FOOLER, GA
COMMISSION NO: 18-274-G
DRAWING NO:
A1.01

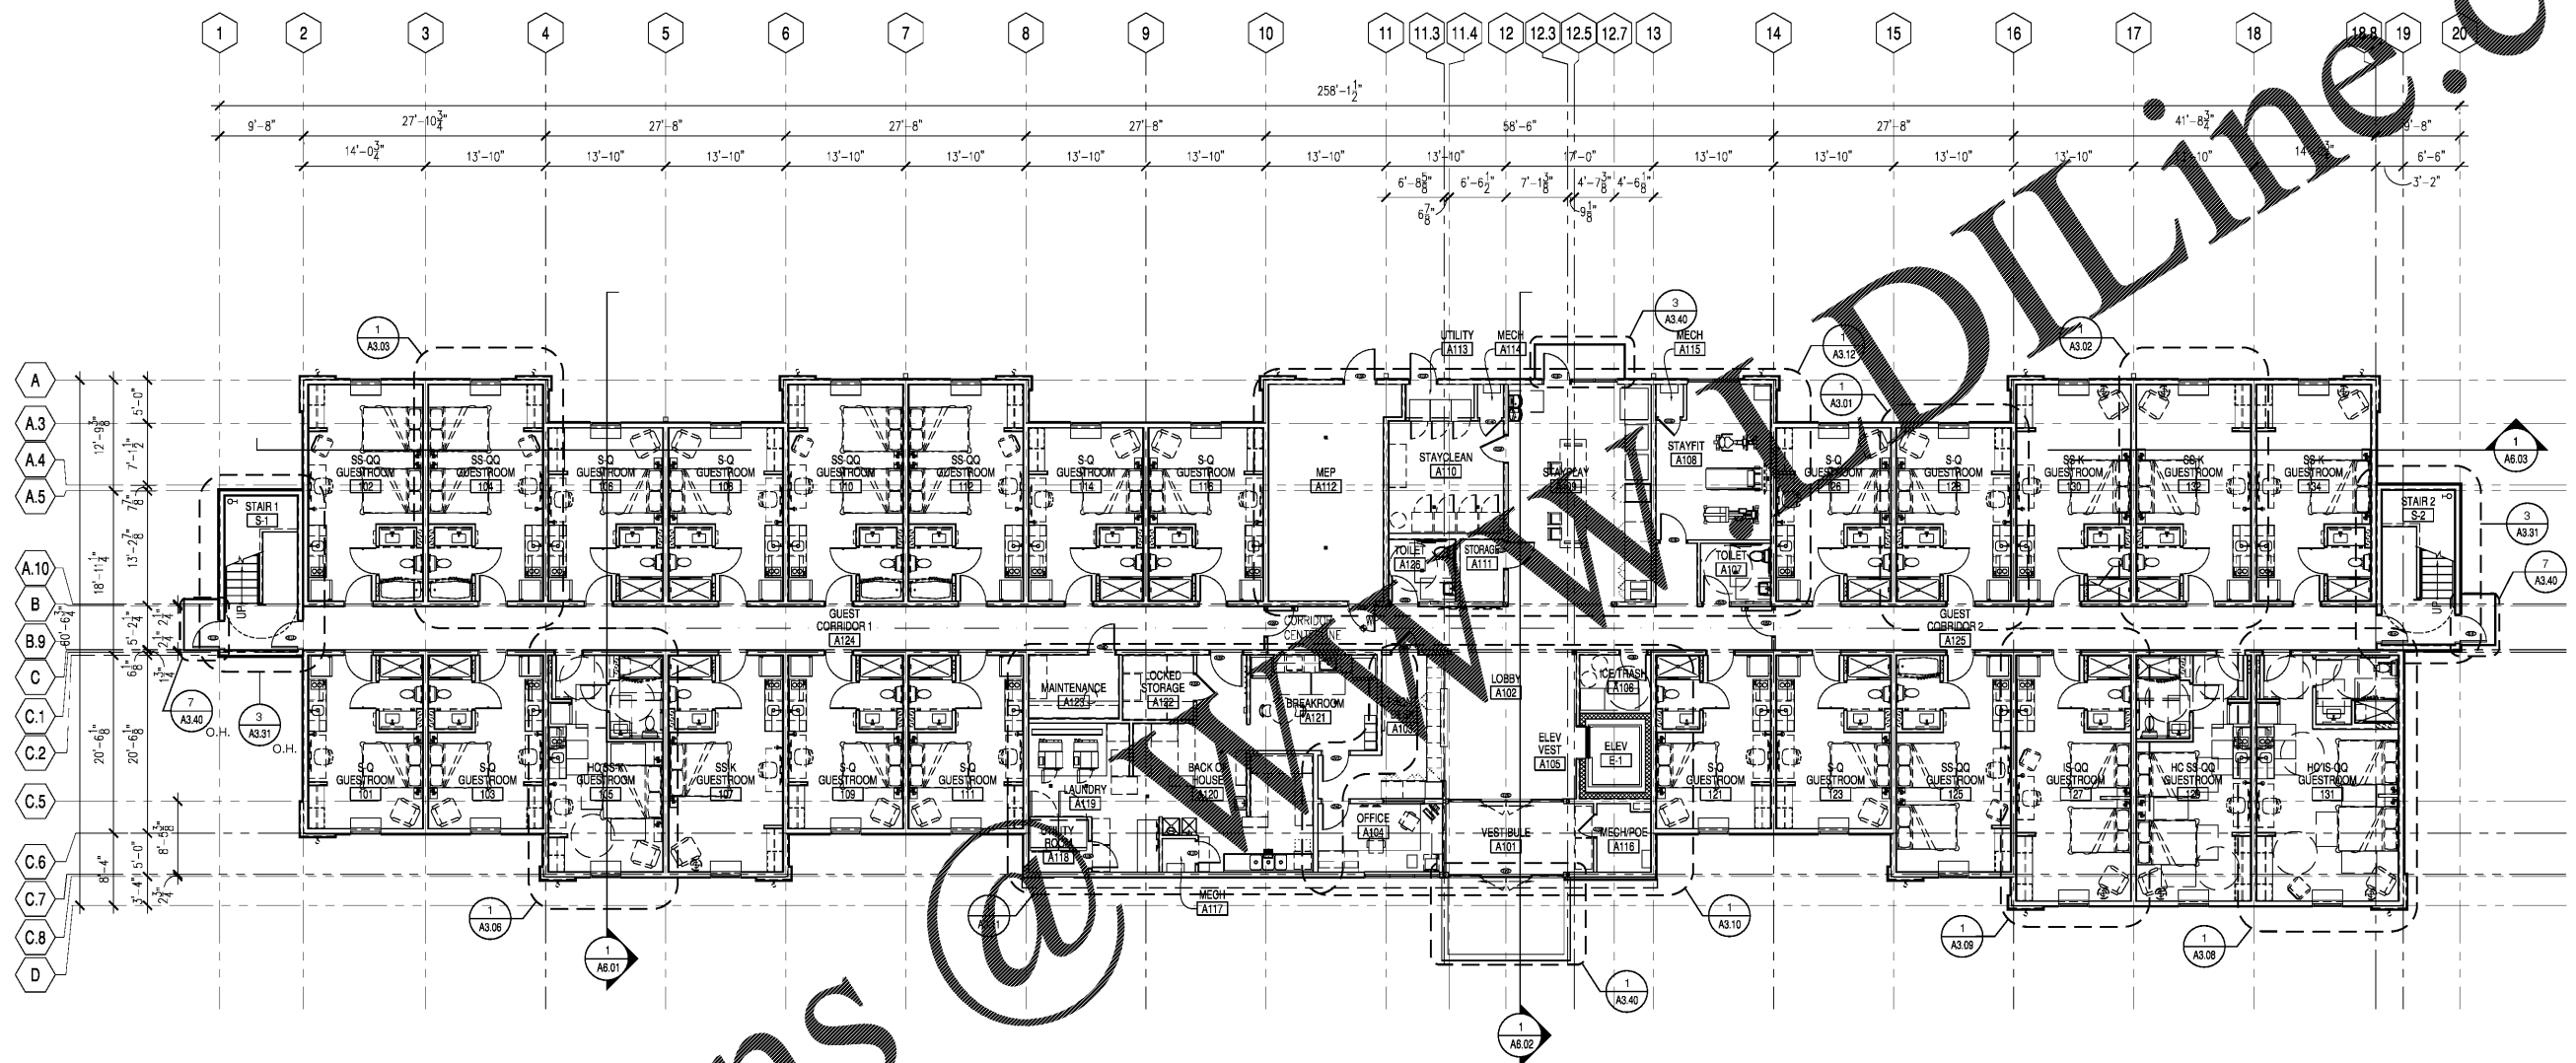

1 LEVEL ONE PLAN
Scale: 1/8"=1'-0"

Order Plans

ISSUED FOR CONSTRUCTION