





RULE JOY TRAMMELL RUBICON
 ARCHITECTURE INTERIOR DESIGN
 300 California Parkway Suite 740 Atlanta Georgia 30303
 770-661-1492 (phone) 770-661-1493 (fax)
 www.rjttrdesign.com

PRINTED
 DATE 11/01/18
 ISSUE/REVISION Issued for Permit

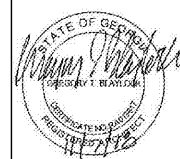

LEVEL ONE EDGE OF SLAB PLAN
 EXTENDED STAY AMERICA
 POOLER, GA

ISSUED FOR CONSTRUCTION
 COMMISSION NO: 18-270-6
 DRAWING NO:
A1.01AS

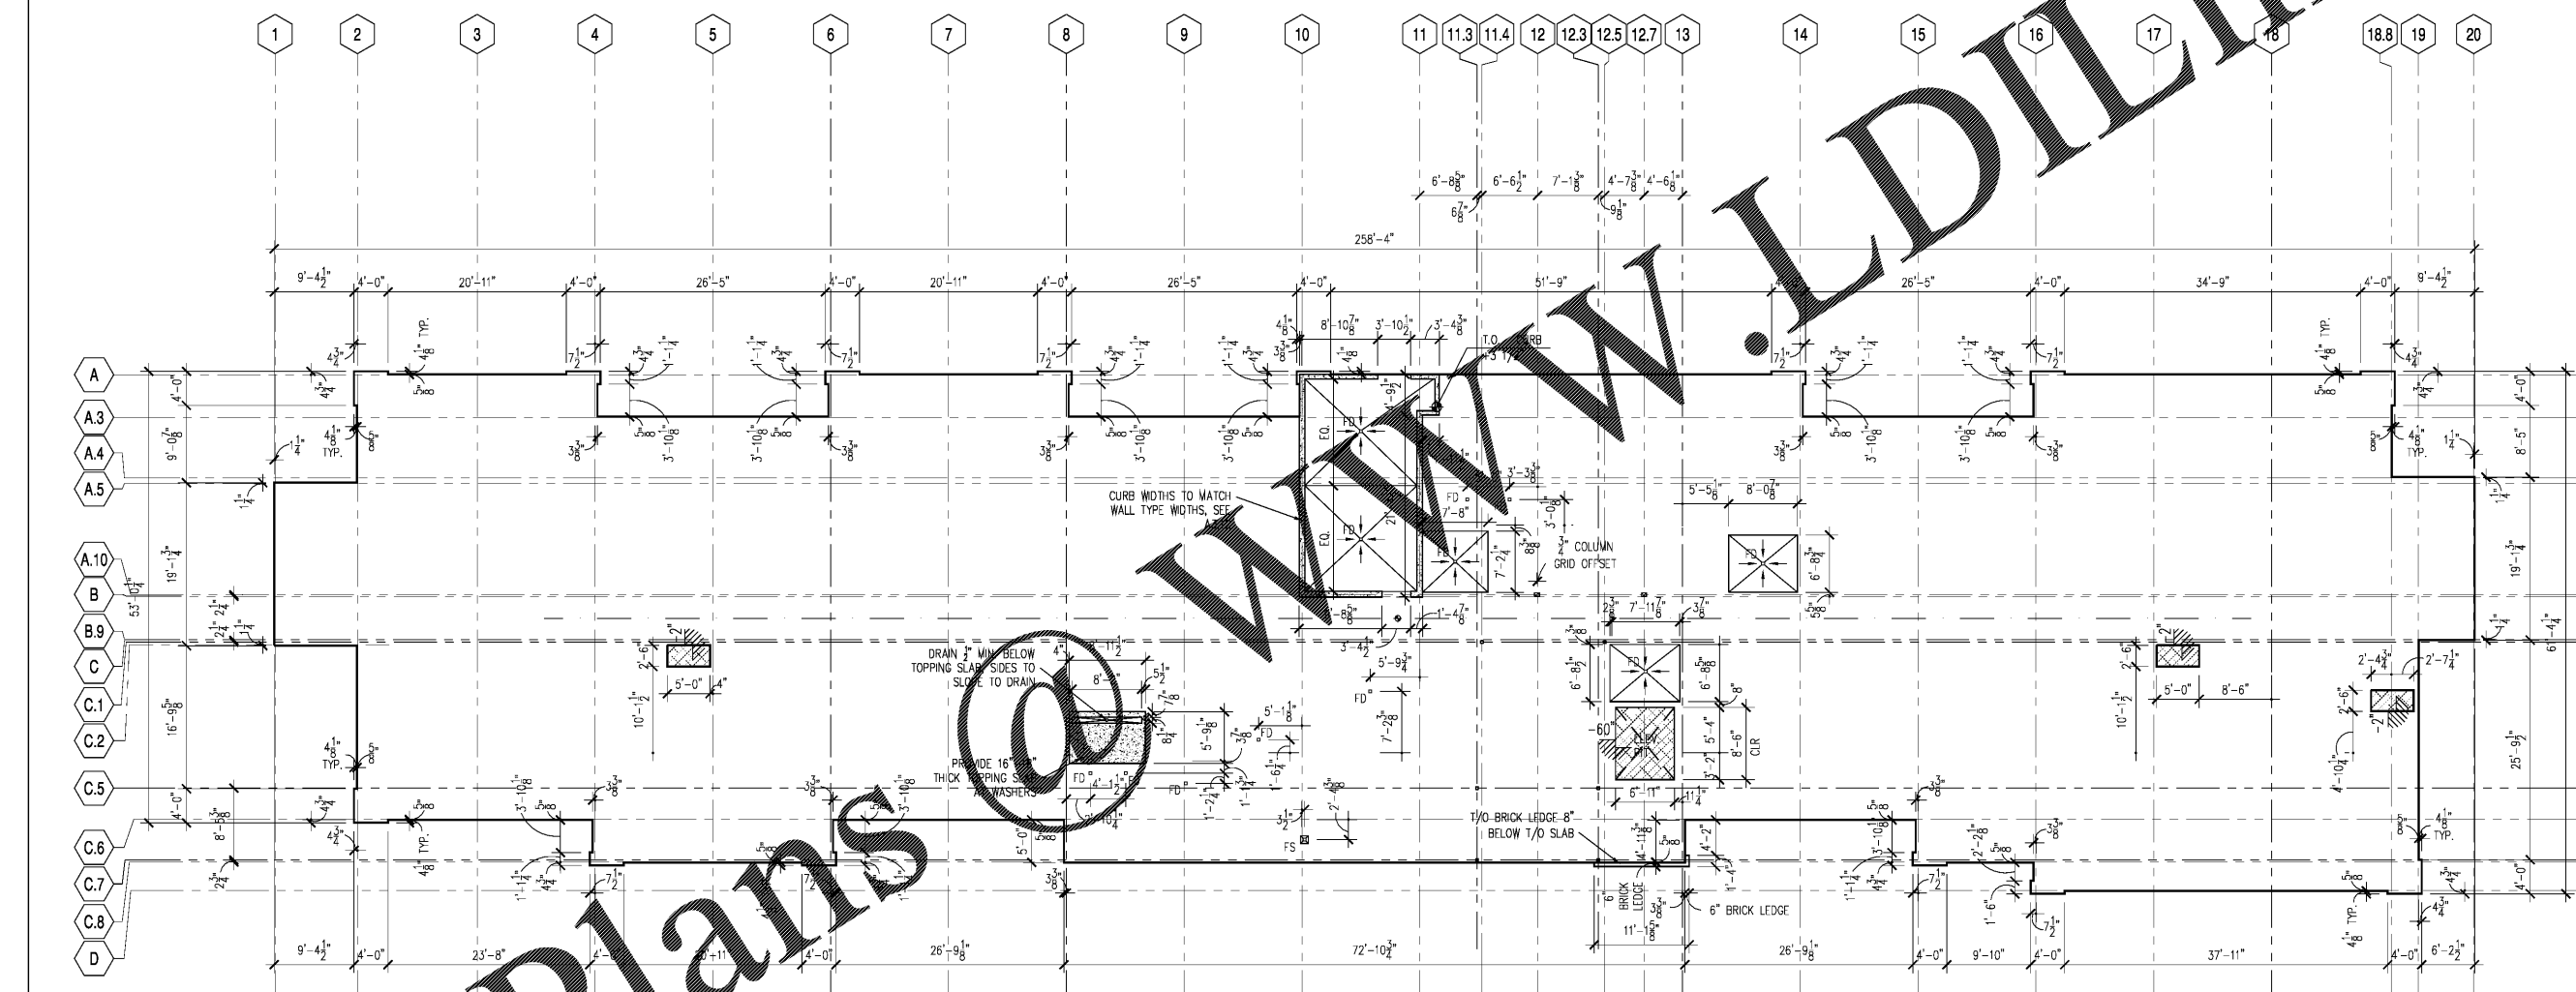

GENERAL NOTE:
 FLOOR DRAINS TO BE CENTERED
 IN ROOM, UNO. SLOPE SLAB
 1/8" PER FT TO FLOOR DRAIN.

1 LEVEL ONE EOS PLAN
 Scale: 1/8"=1'-0"

Order Plans @ WWW.LDILine.com