




RULE JOY TRAMMELL RUBIO
ARCHITECTURE INTERIOR DESIGN
3000 Galleria Parkway - Suite 740 - Atlanta, Georgia 30328
770-661-1492 (phone) 770-661-1493 (fax)
www.rjtdesign.com


PRINTED
DATE 11/01/18
ISSUE/REVISION Issued for Permit

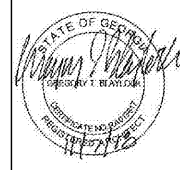

LEVEL TWO PLAN
EXTENDED STAY AMERICA
FOOLER, GA

COMMISSION NO: 18-274-6
DRAWING NO:

A1.02

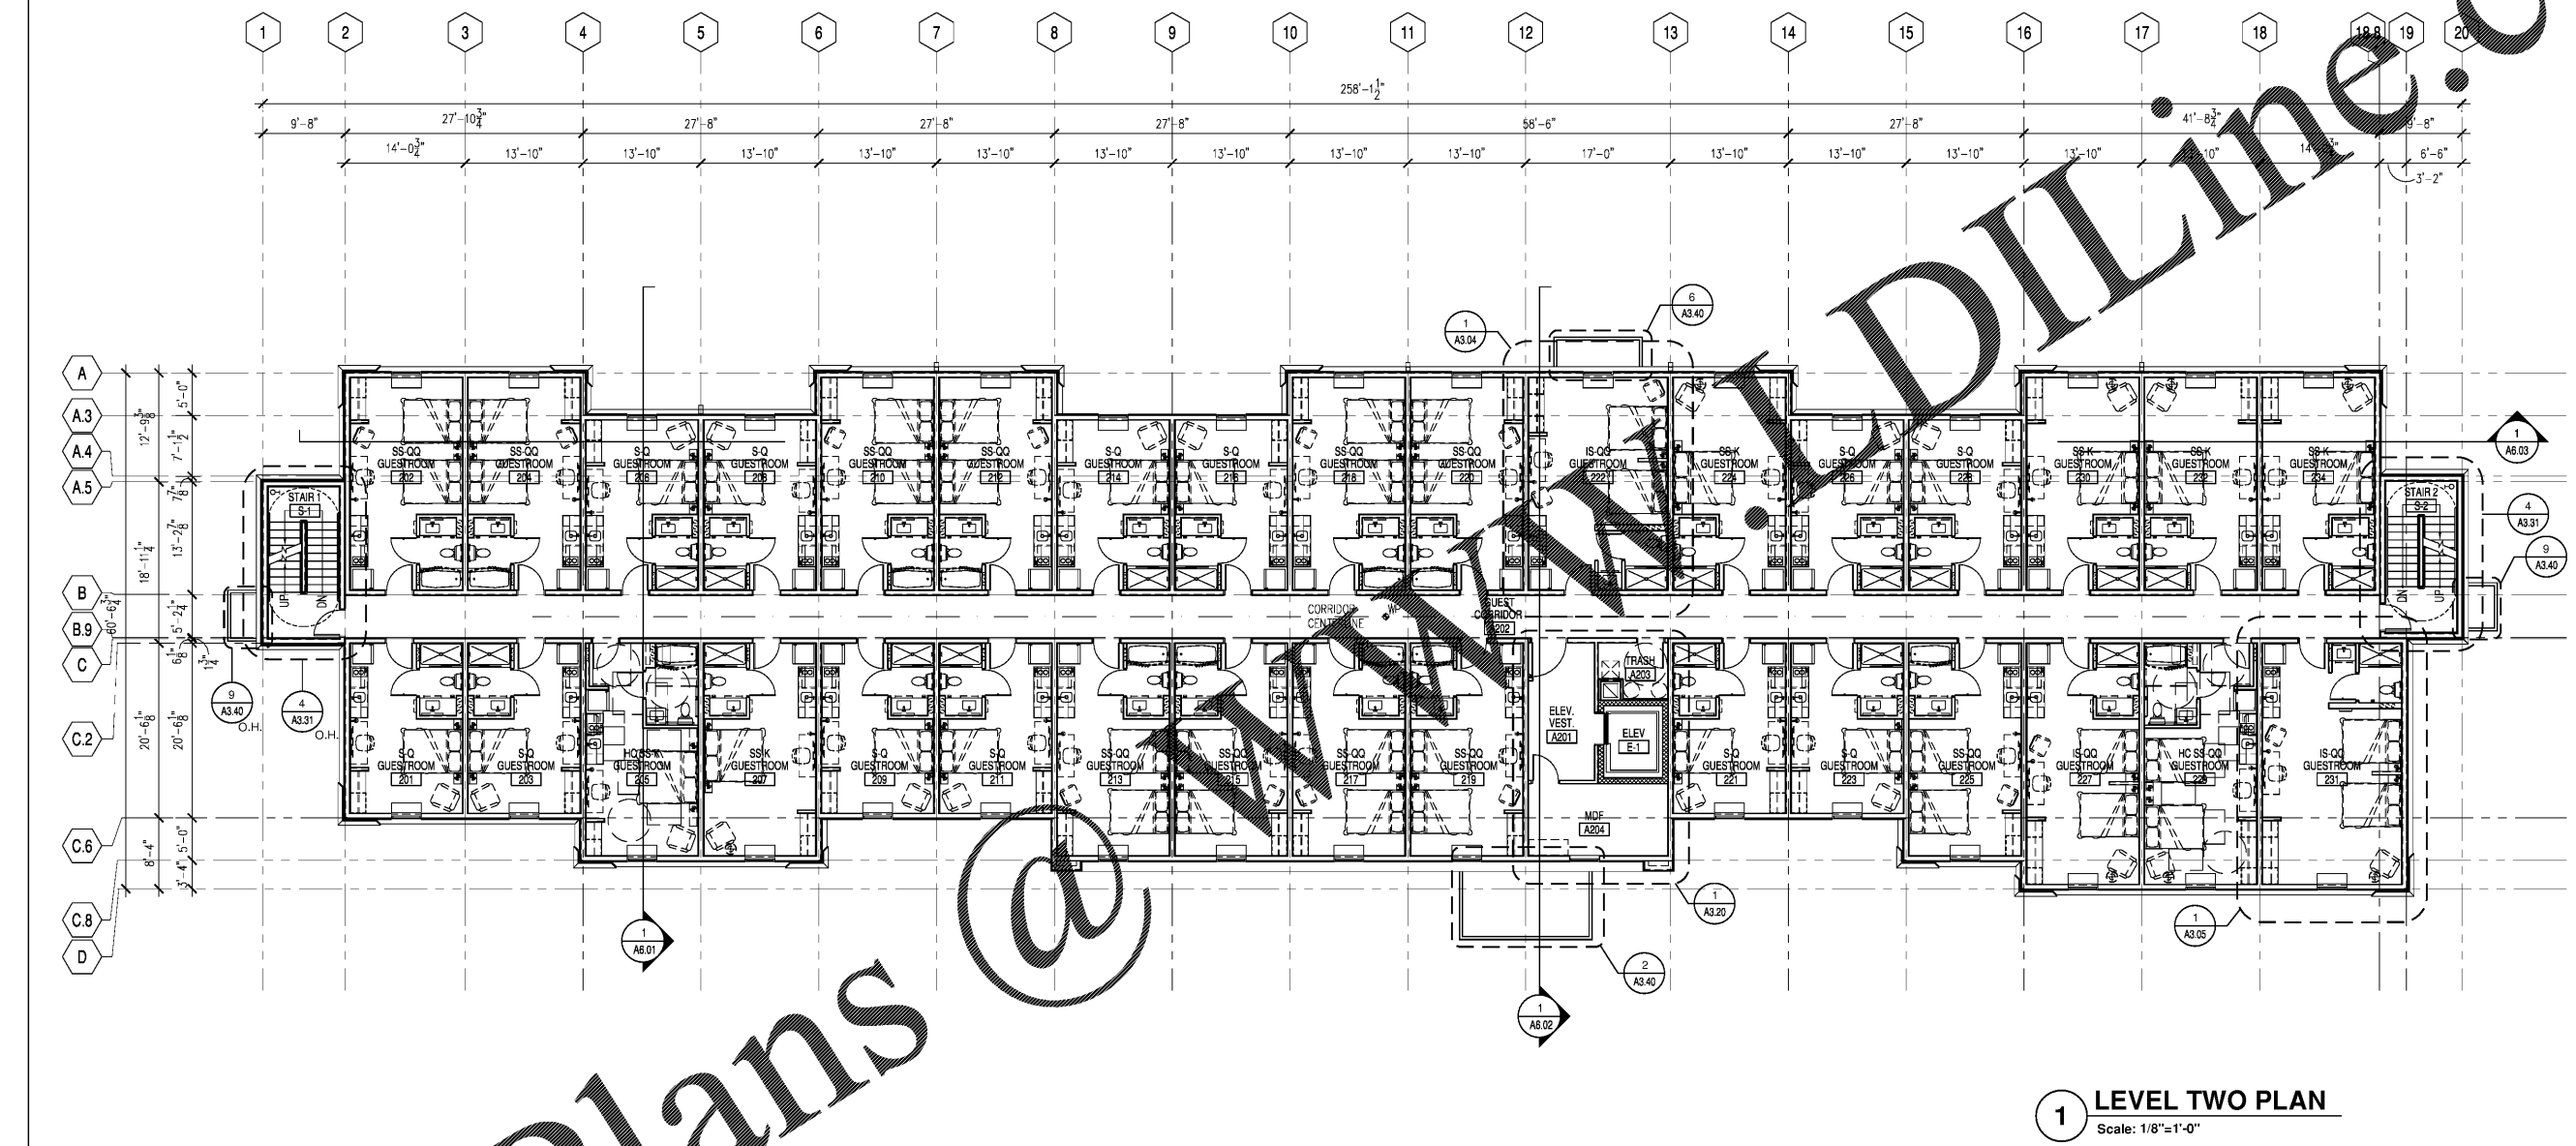

1 LEVEL TWO PLAN
Scale: 1/8"=1'-0"

Order Plans @ [email]

Downloaded from www.dlLine.com

ISSUED FOR CONSTRUCTION