


RULE JOY TRAMMELL RUBIO
 ARCHITECTURE INTERIOR DESIGN
 3000 Galleria Parkway, Suite 740, Atlanta, Georgia 30328
 770-661-1492 (phone), 770-661-1493 (fax)
 www.rjtdesign.com


PRINTED
 DATE 11/01/18
 ISSUE/REVISION Issued for Permit

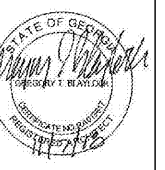

LEVEL THREE PLAN
 EXTENDED STAY AMERICA
 FOOILER, GA

COMMISSION NO: 18-274-G
 DRAWING NO:

A1.03

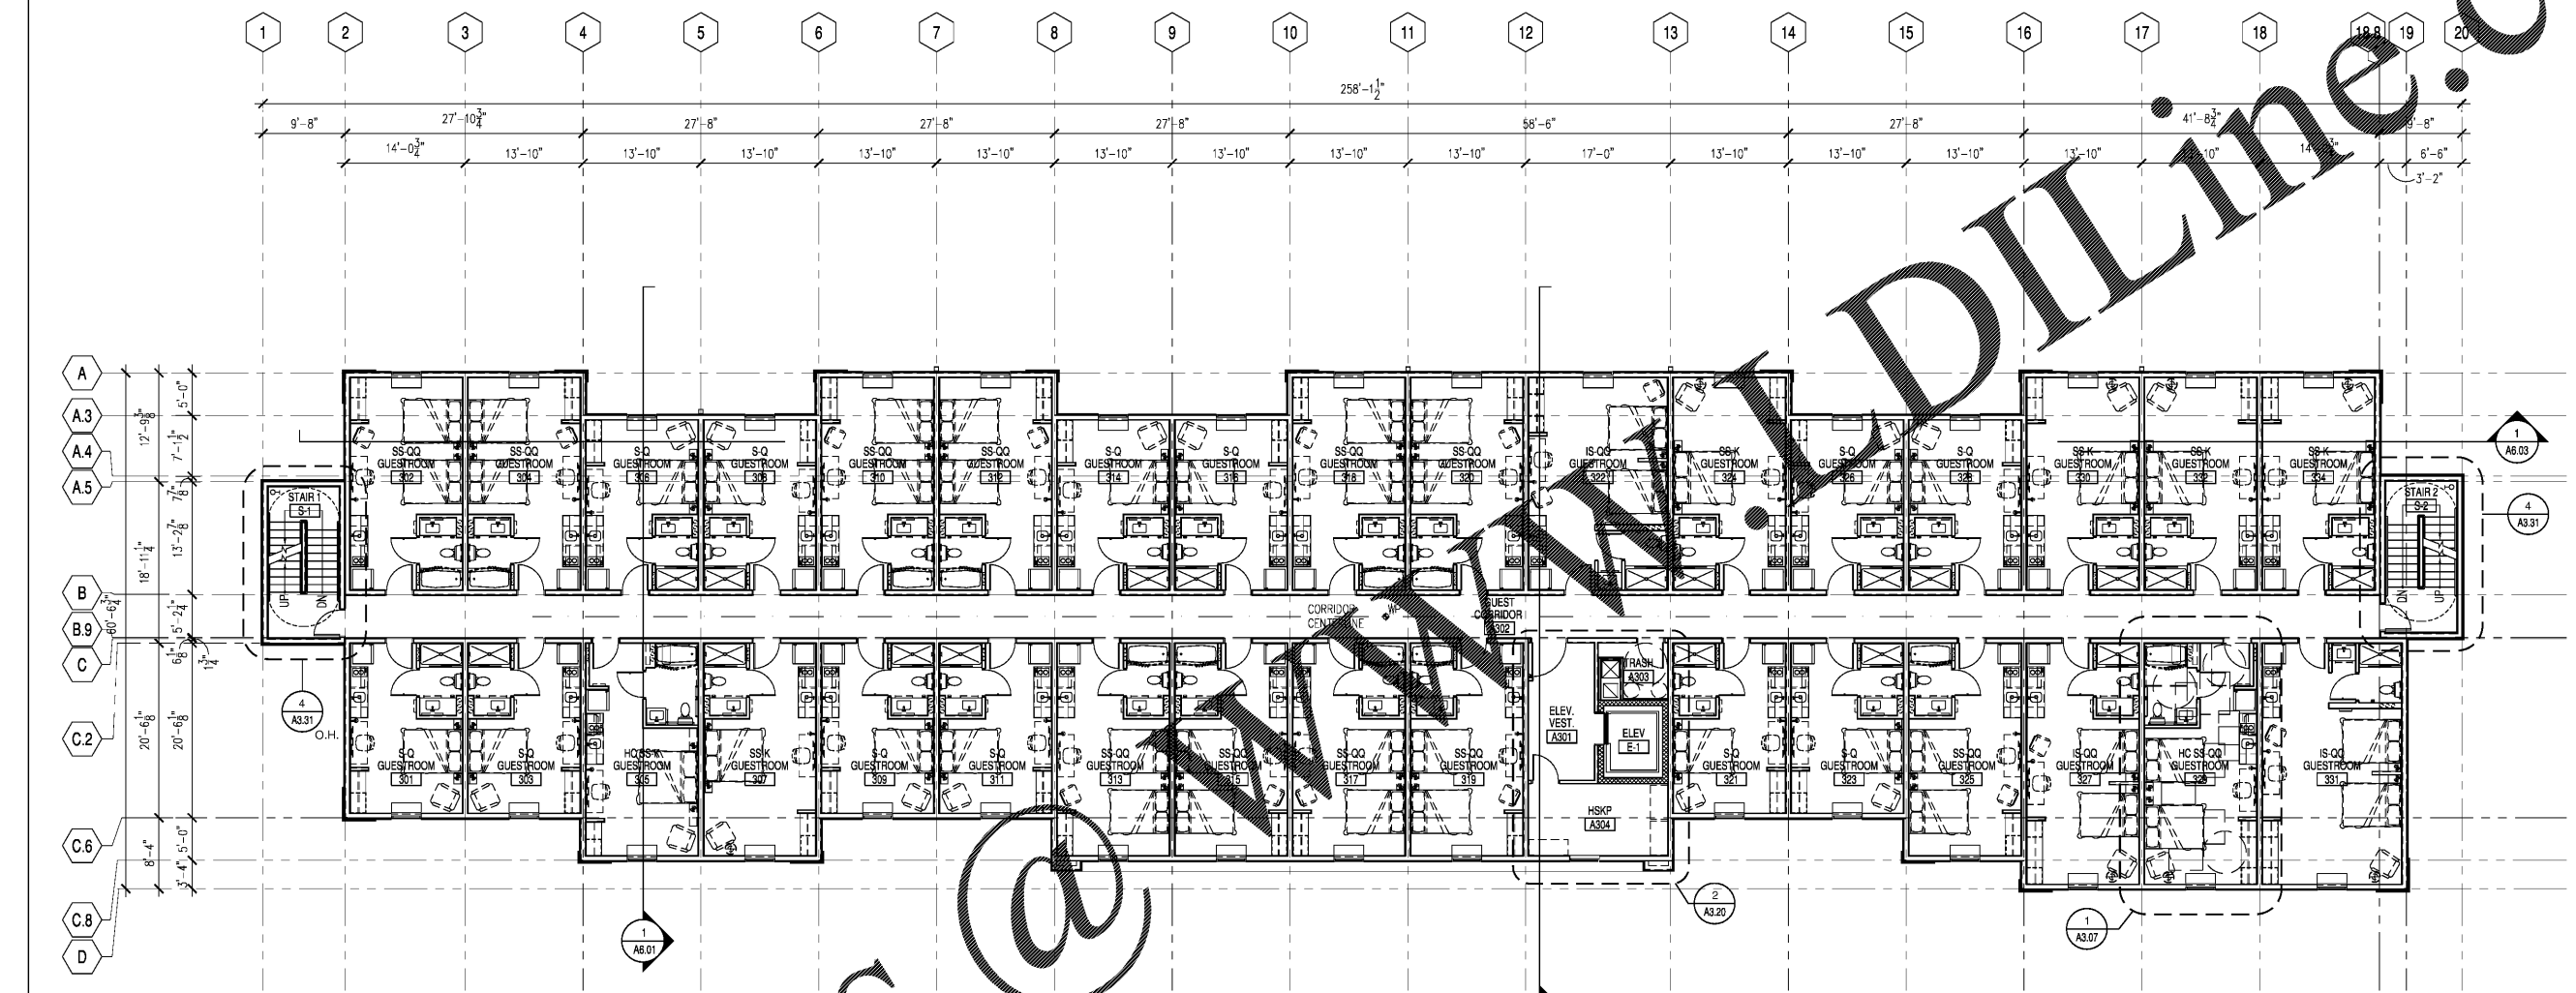

1 LEVEL THREE PLAN
 Scale: 1/8"=1'-0"

Order Plans @

DiLine.com

ISSUED FOR CONSTRUCTION