





RULE JOY TRAMMELL RUBIO
 ARCHITECTURE INTERIOR DESIGN
 300 Gallatin Parkway Suite 740 Atlanta Georgia 30303
 770-661-1492 (phone) 770-661-1493 (fax)
 www.rjtdesign.com

PRINTED
 DATE 11/01/18
 ISSUE/REVISION Issued for Permit

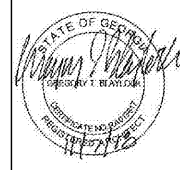

ISSUED FOR CONSTRUCTION
 LEVEL FOUR PLAN
EXTENDED STAY AMERICA
 COMMISSION NO: 18-276-6
 DRAWING NO:
A1.04
 FOOILER, GA

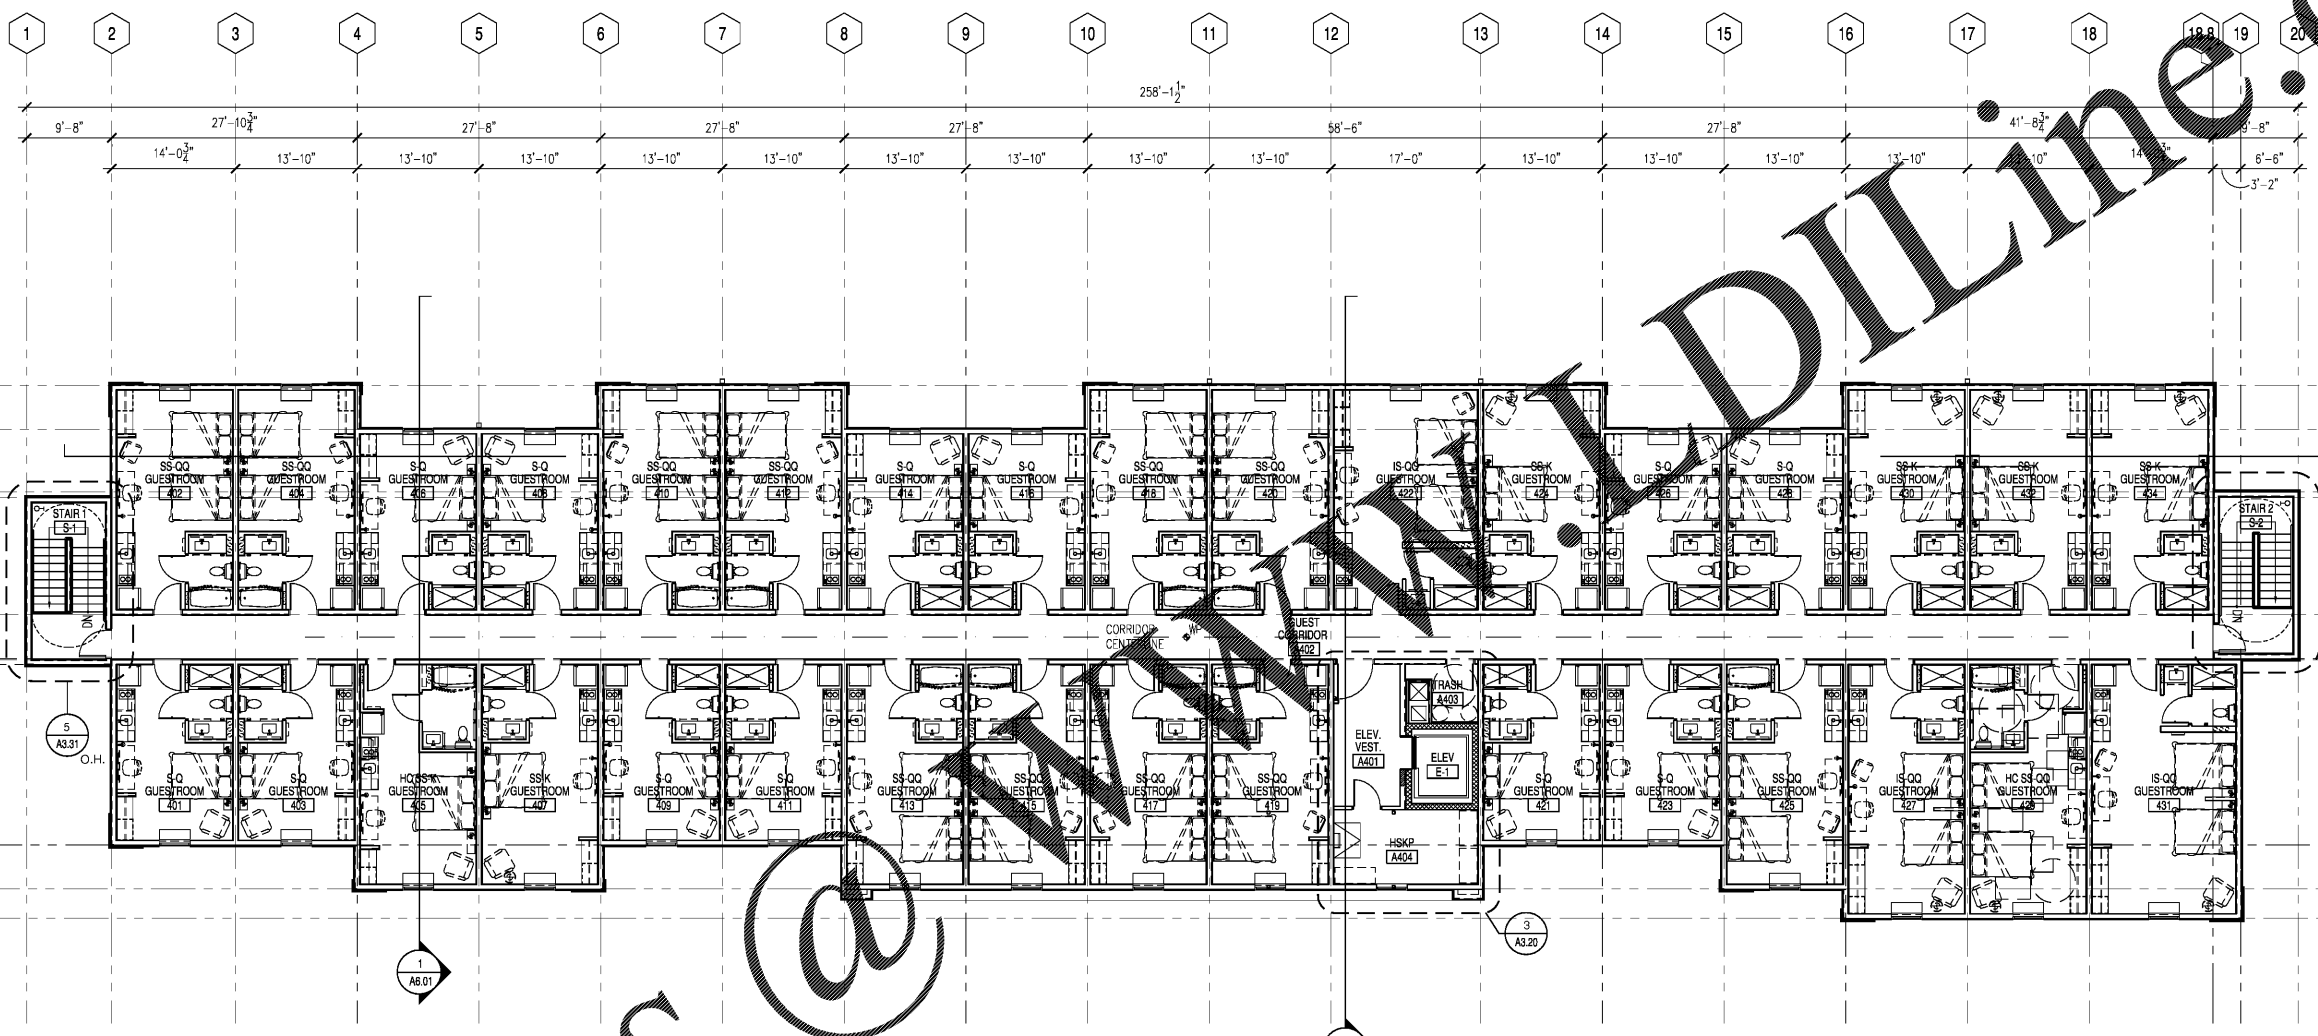

1 LEVEL FOUR PLAN
 Scale: 1/8"=1'-0"

Order Plans @

DiLine.com