





RULE JOY TRAMMELL RUBIO
 ARCHITECTURE INTERIOR DESIGN
 300 Galleria Parkway Suite 740 Atlanta Georgia 30303
 770-661-1492 (phone) 770-661-1493 (fax)
 www.rjtinteriordesign.com

PRINTED	
DATE	ISSUE/REVISION
11/01/18	Issued for Permit

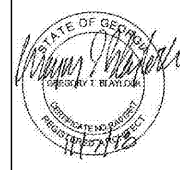


OVERALL GUESTROOM TYPE PLANS
EXTENDED STAY AMERICA
 COMMISSION NO: 18-276-6
 DRAWING NO:
 A3.00


ISSUED FOR CONSTRUCTION
 POOLER, GA

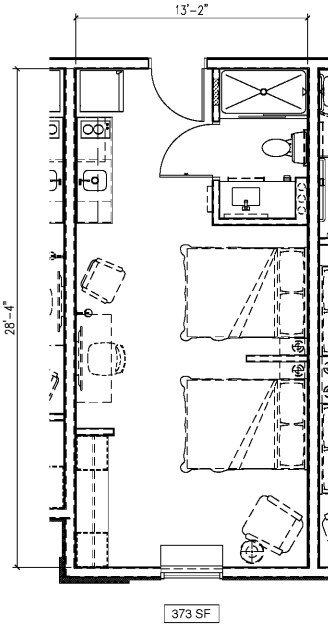


9 IDEAL STUDIO
 DOUBLE QUEEN NARROW (IS-QQ)
 Scale: 1/4" = 1'-0" SHEET A3.09

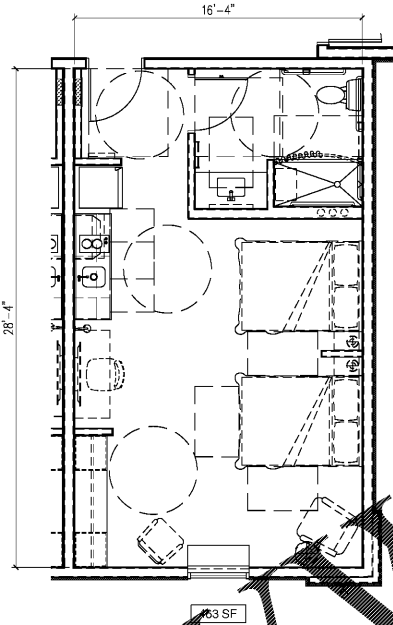


8 IDEAL STUDIO
 DOUBLE QUEEN (IS-QQ) ADA
 Scale: 1/4" = 1'-0" SHEET A3.08

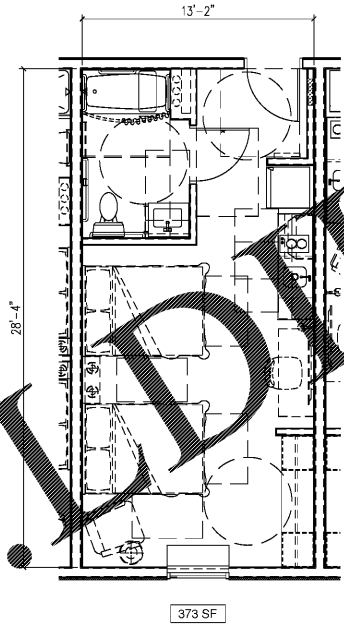


7 SUPERIOR STUDIO
 DOUBLE QUEEN (SS-QQ) ADA
 Scale: 1/4" = 1'-0" SHEET A3.07

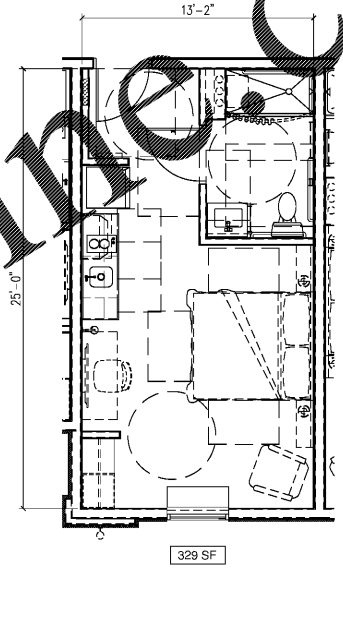


6 SUPERIOR STUDIO
 KING (SS-K) ADA
 Scale: 1/4" = 1'-0" SHEET A3.06

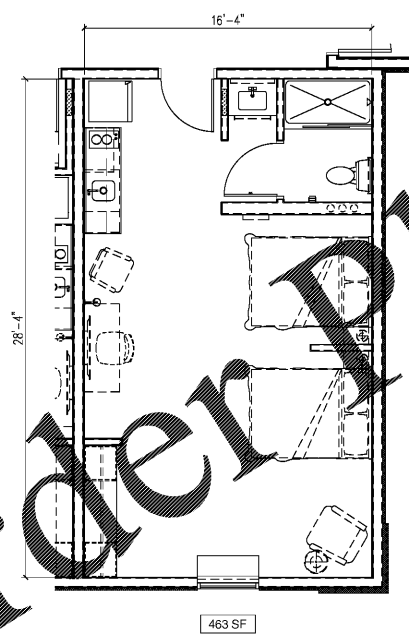


5 IDEAL STUDIO
 DOUBLE QUEEN LONG (IS-QQ)
 Scale: 1/4" = 1'-0" SHEET A3.05

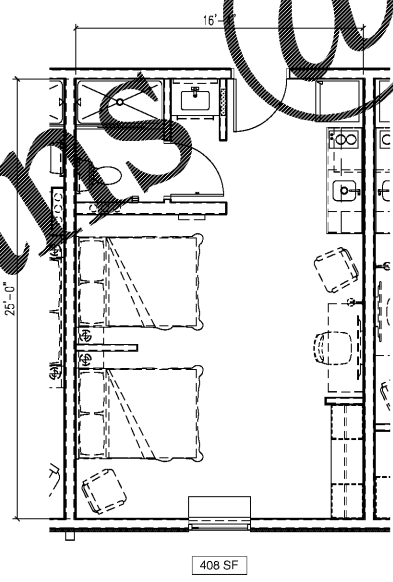


4 IDEAL STUDIO
 DOUBLE QUEEN SHORT (IS-QQ)
 Scale: 1/4" = 1'-0" SHEET A3.04

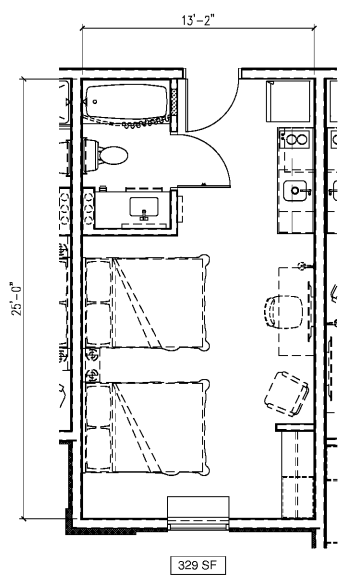

3 SUPERIOR STUDIO
 DOUBLE QUEEN (SS-QQ)
 Scale: 1/4" = 1'-0" SHEET A3.03

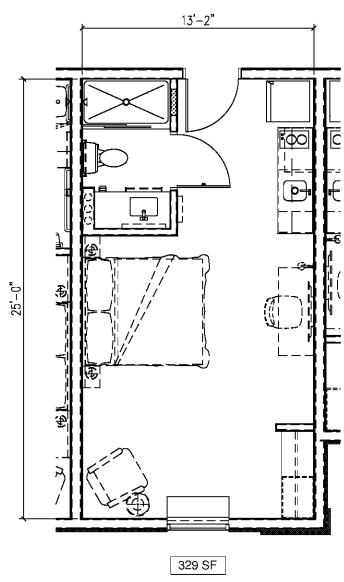

2 SUPERIOR STUDIO
 KING (SS-K)
 Scale: 1/4" = 1'-0" SHEET A3.02

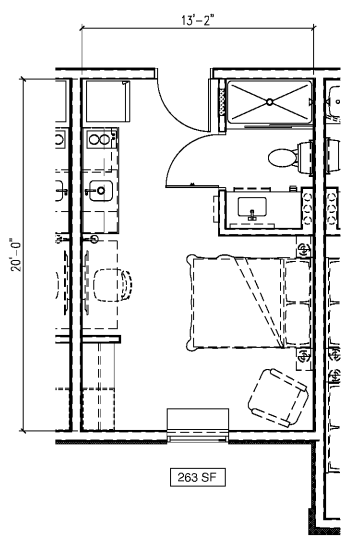

1 STUDIO QUEEN (S-Q)
 Scale: 1/4" = 1'-0" SHEET A3.01

Order Plans @ WWW.IDDLines.com