




RULE JOY TRAMMELL RUBICON
 ARCHITECTURE INTERIOR DESIGN
 300 Galleria Parkway Suite 740 Atlanta Georgia 30308
 770-661-1492 (phone) 770-661-1493 (fax)
 www.rjt-design.com


PRINTED	
DATE	ISSUE/REVISION
11/01/18	Issued for Permit

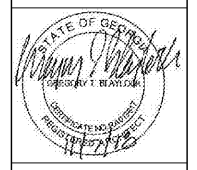


EXTENDED STAY AMERICA
 FOOILER, GA

COMMISSION NO: 18-276-6
 DRAWING NO:


A7.55

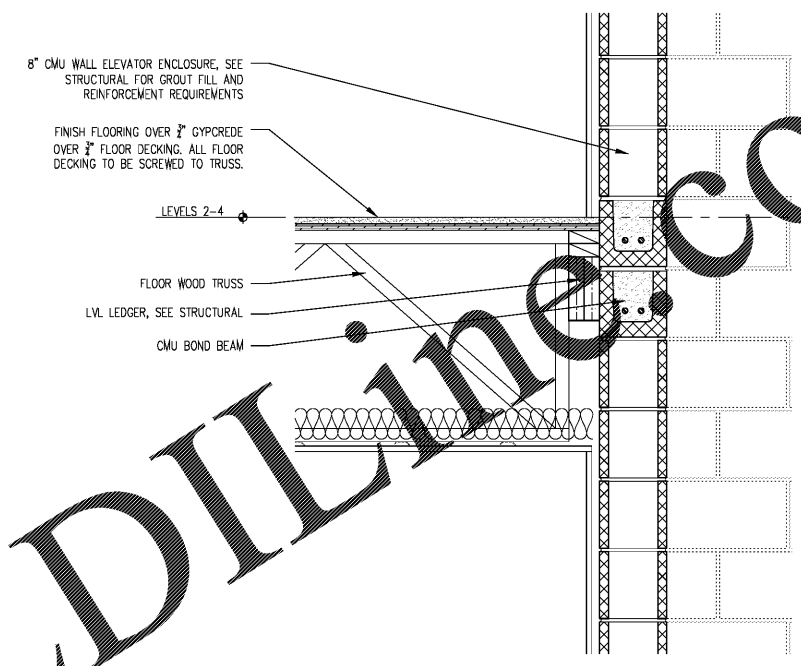


3 ELEVATOR DETAIL
 Scale: 1 1/2" = 1'-0"

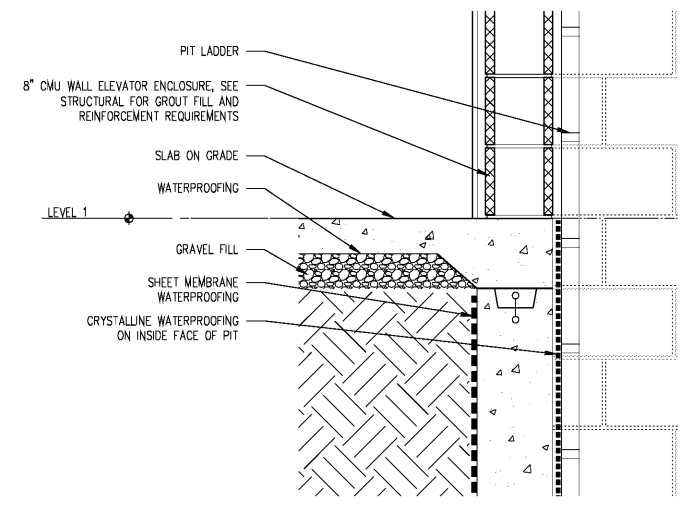

2 ELEVATOR DETAIL
 Scale: 1 1/2" = 1'-0"

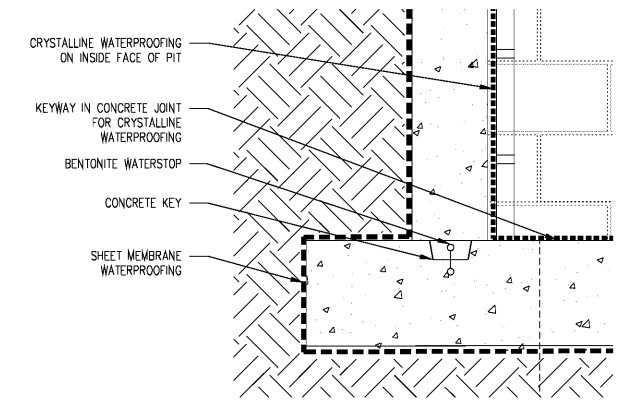

1 ELEVATOR DETAIL
 Scale: 1 1/2" = 1'-0"

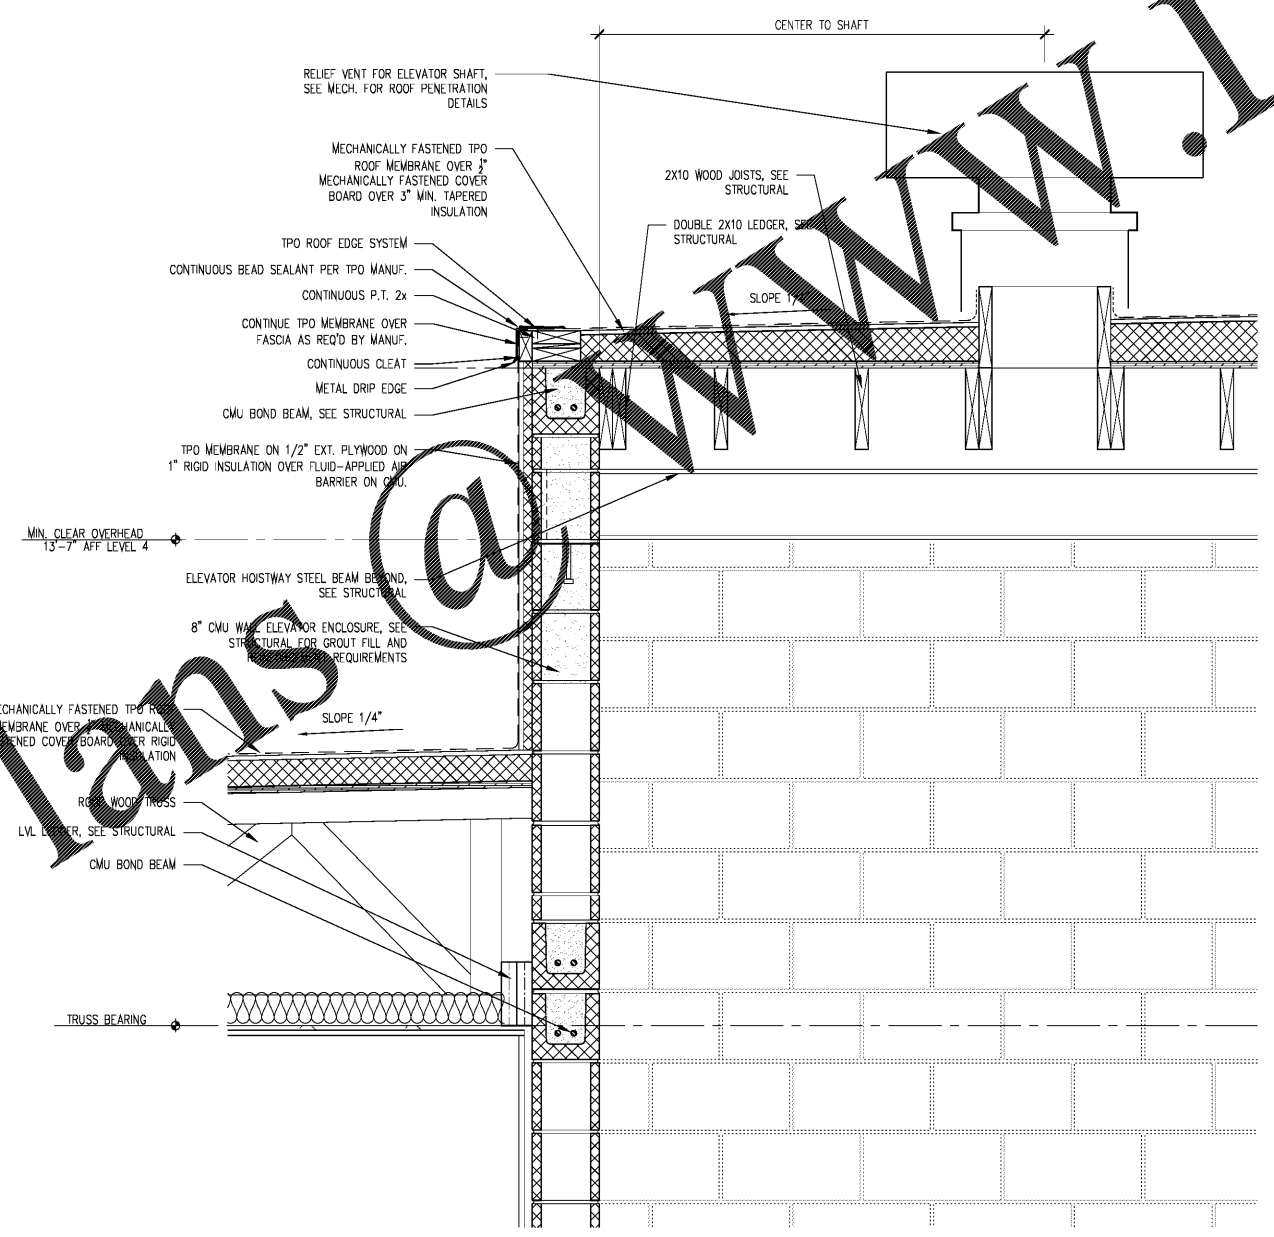

4 ELEVATOR DETAIL
 Scale: 1 1/2" = 1'-0"

Order Plans @

www.LDILine.com

ISSUED FOR CONSTRUCTION