


Order Plans @

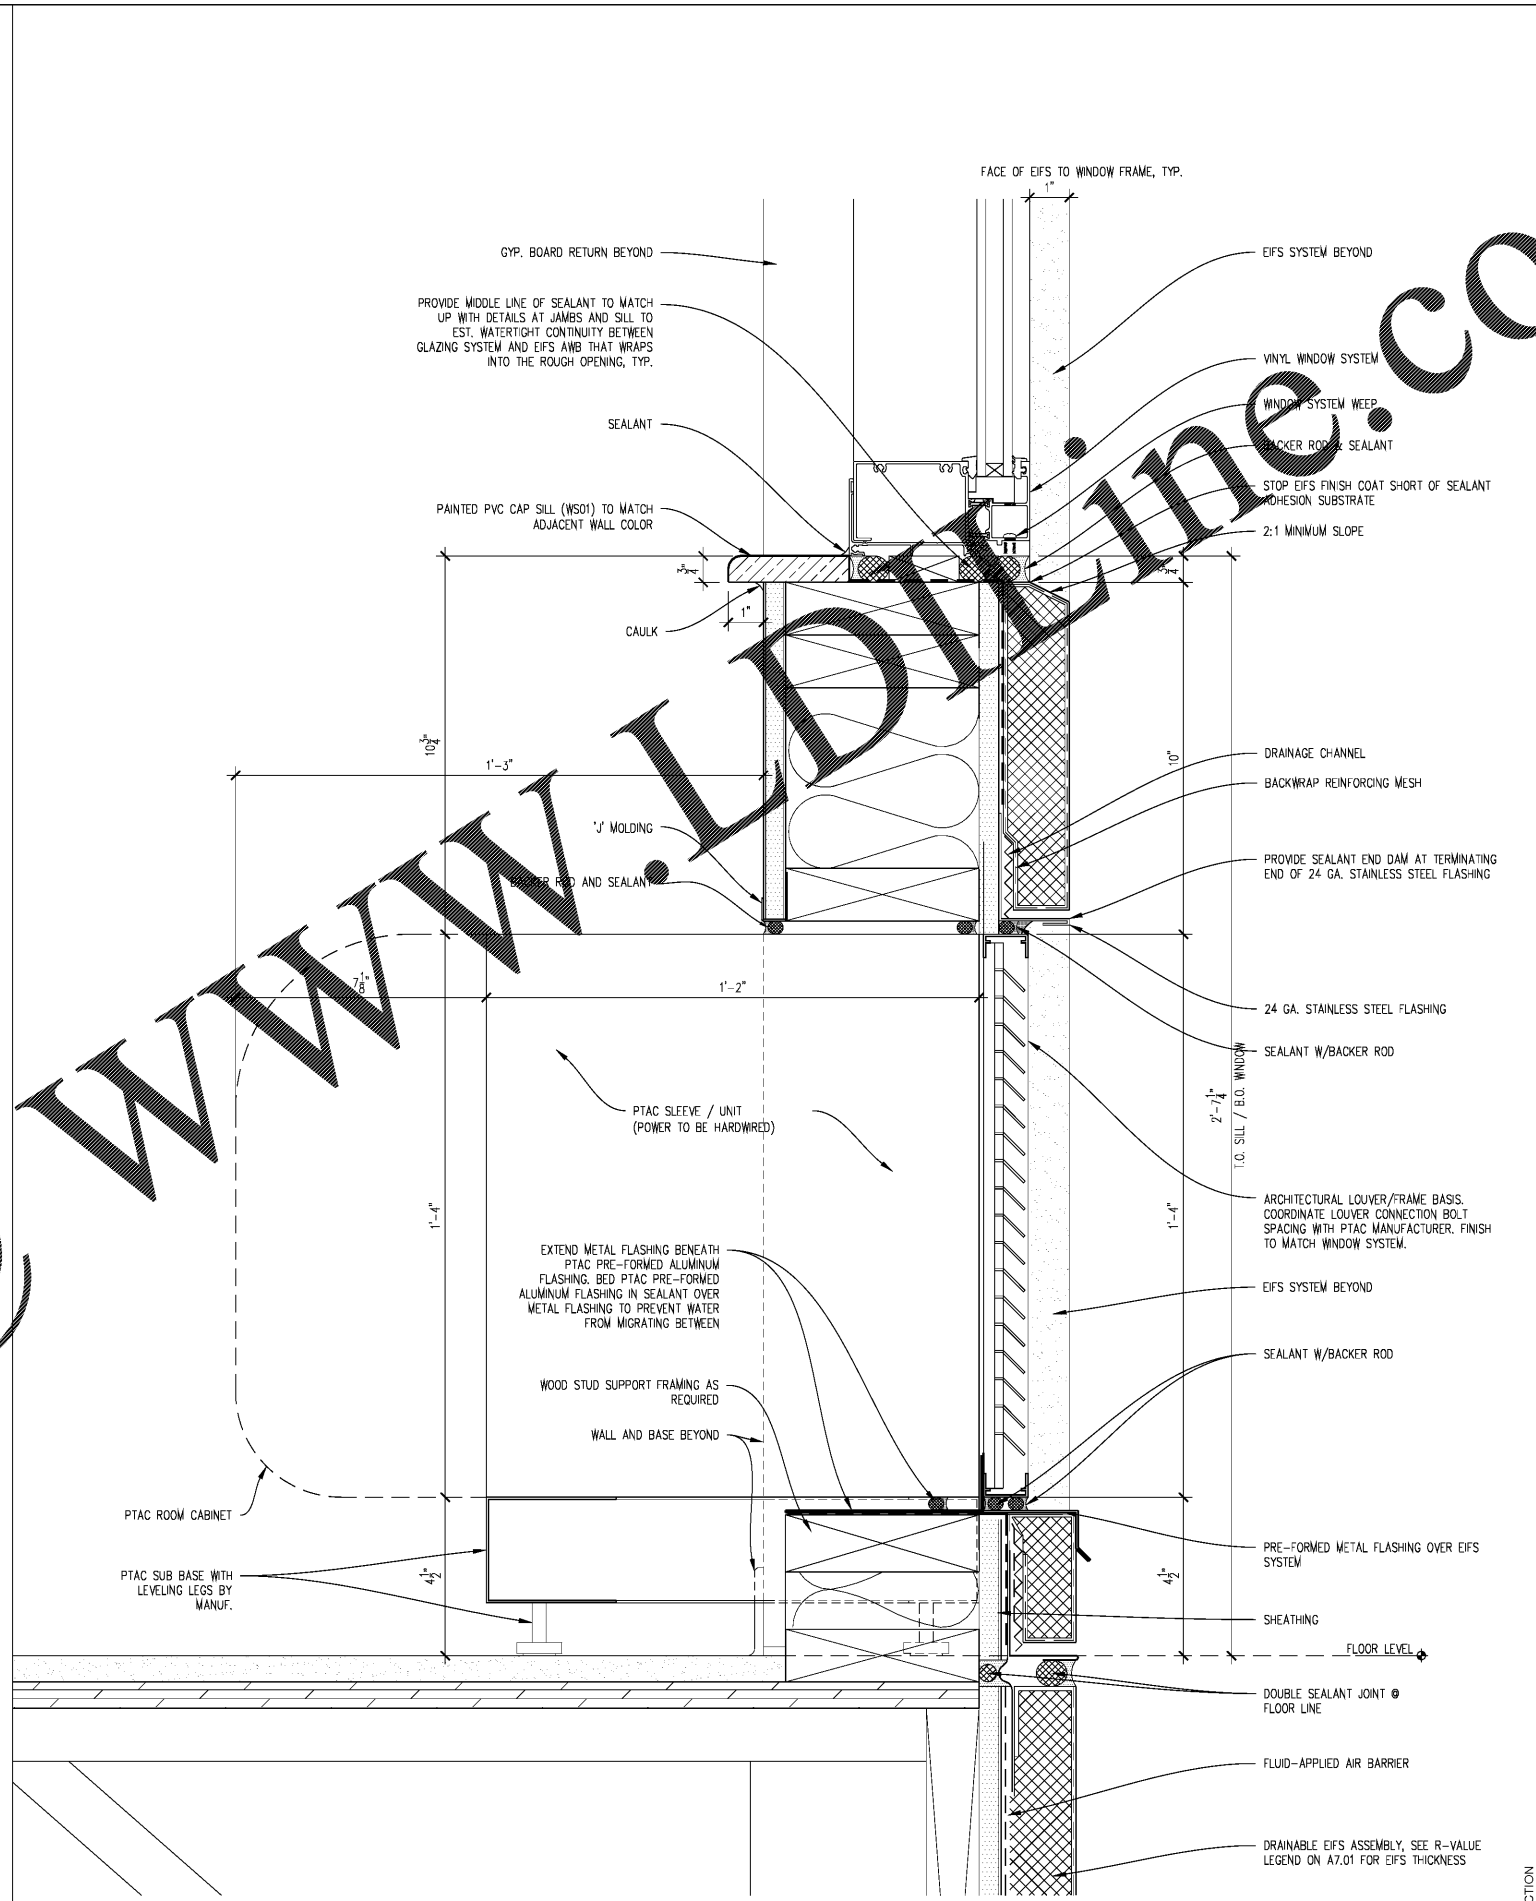

**EIFS SILL DETAIL @ WINDOW
WALL PUNCHED OPENING-PTAC**
Scale: 6" = 1' - 0"

RTI
RULE JOY TRAMMELL RUBICORP
 ARCHITECTURE INTERIOR DESIGN
 300 Galleria Parkway Suite 740 Atlanta Georgia 30303
 770-661-1492 (phone) 770-661-1493 (fax)
 www.rjttdesign.com

PRINTED	
DATE	ISSUE/REVISION
11/01/18	Issued for Permit



DRAINABLE EIFS DETAILS AT PTAC
EXTENDED STAY AMERICA
 COMMISSION NO: 18-270-6
 DRAWING NO:
 POOLER, GA

ISSUED FOR CONSTRUCTION
A7.63