




RULE JOY TRAMMELL RUBIO
ARCHITECTURE INTERIOR DESIGN
300 Galleria Parkway Suite 740 Atlanta, Georgia 30338
770-661-1492 (phone) 770-661-1493 (fax)
www.rjtrdesign.com

PRINTED
DATE: 11/01/18
ISSUE/REVISION
FOR PERMIT



ISSUED FOR PERMIT
FRAMING DETAILS
EXTENDED STAY OF AMERICA
COMMISSION NO. 18-120-00
DRAWING NO. S402

POOLER, GA

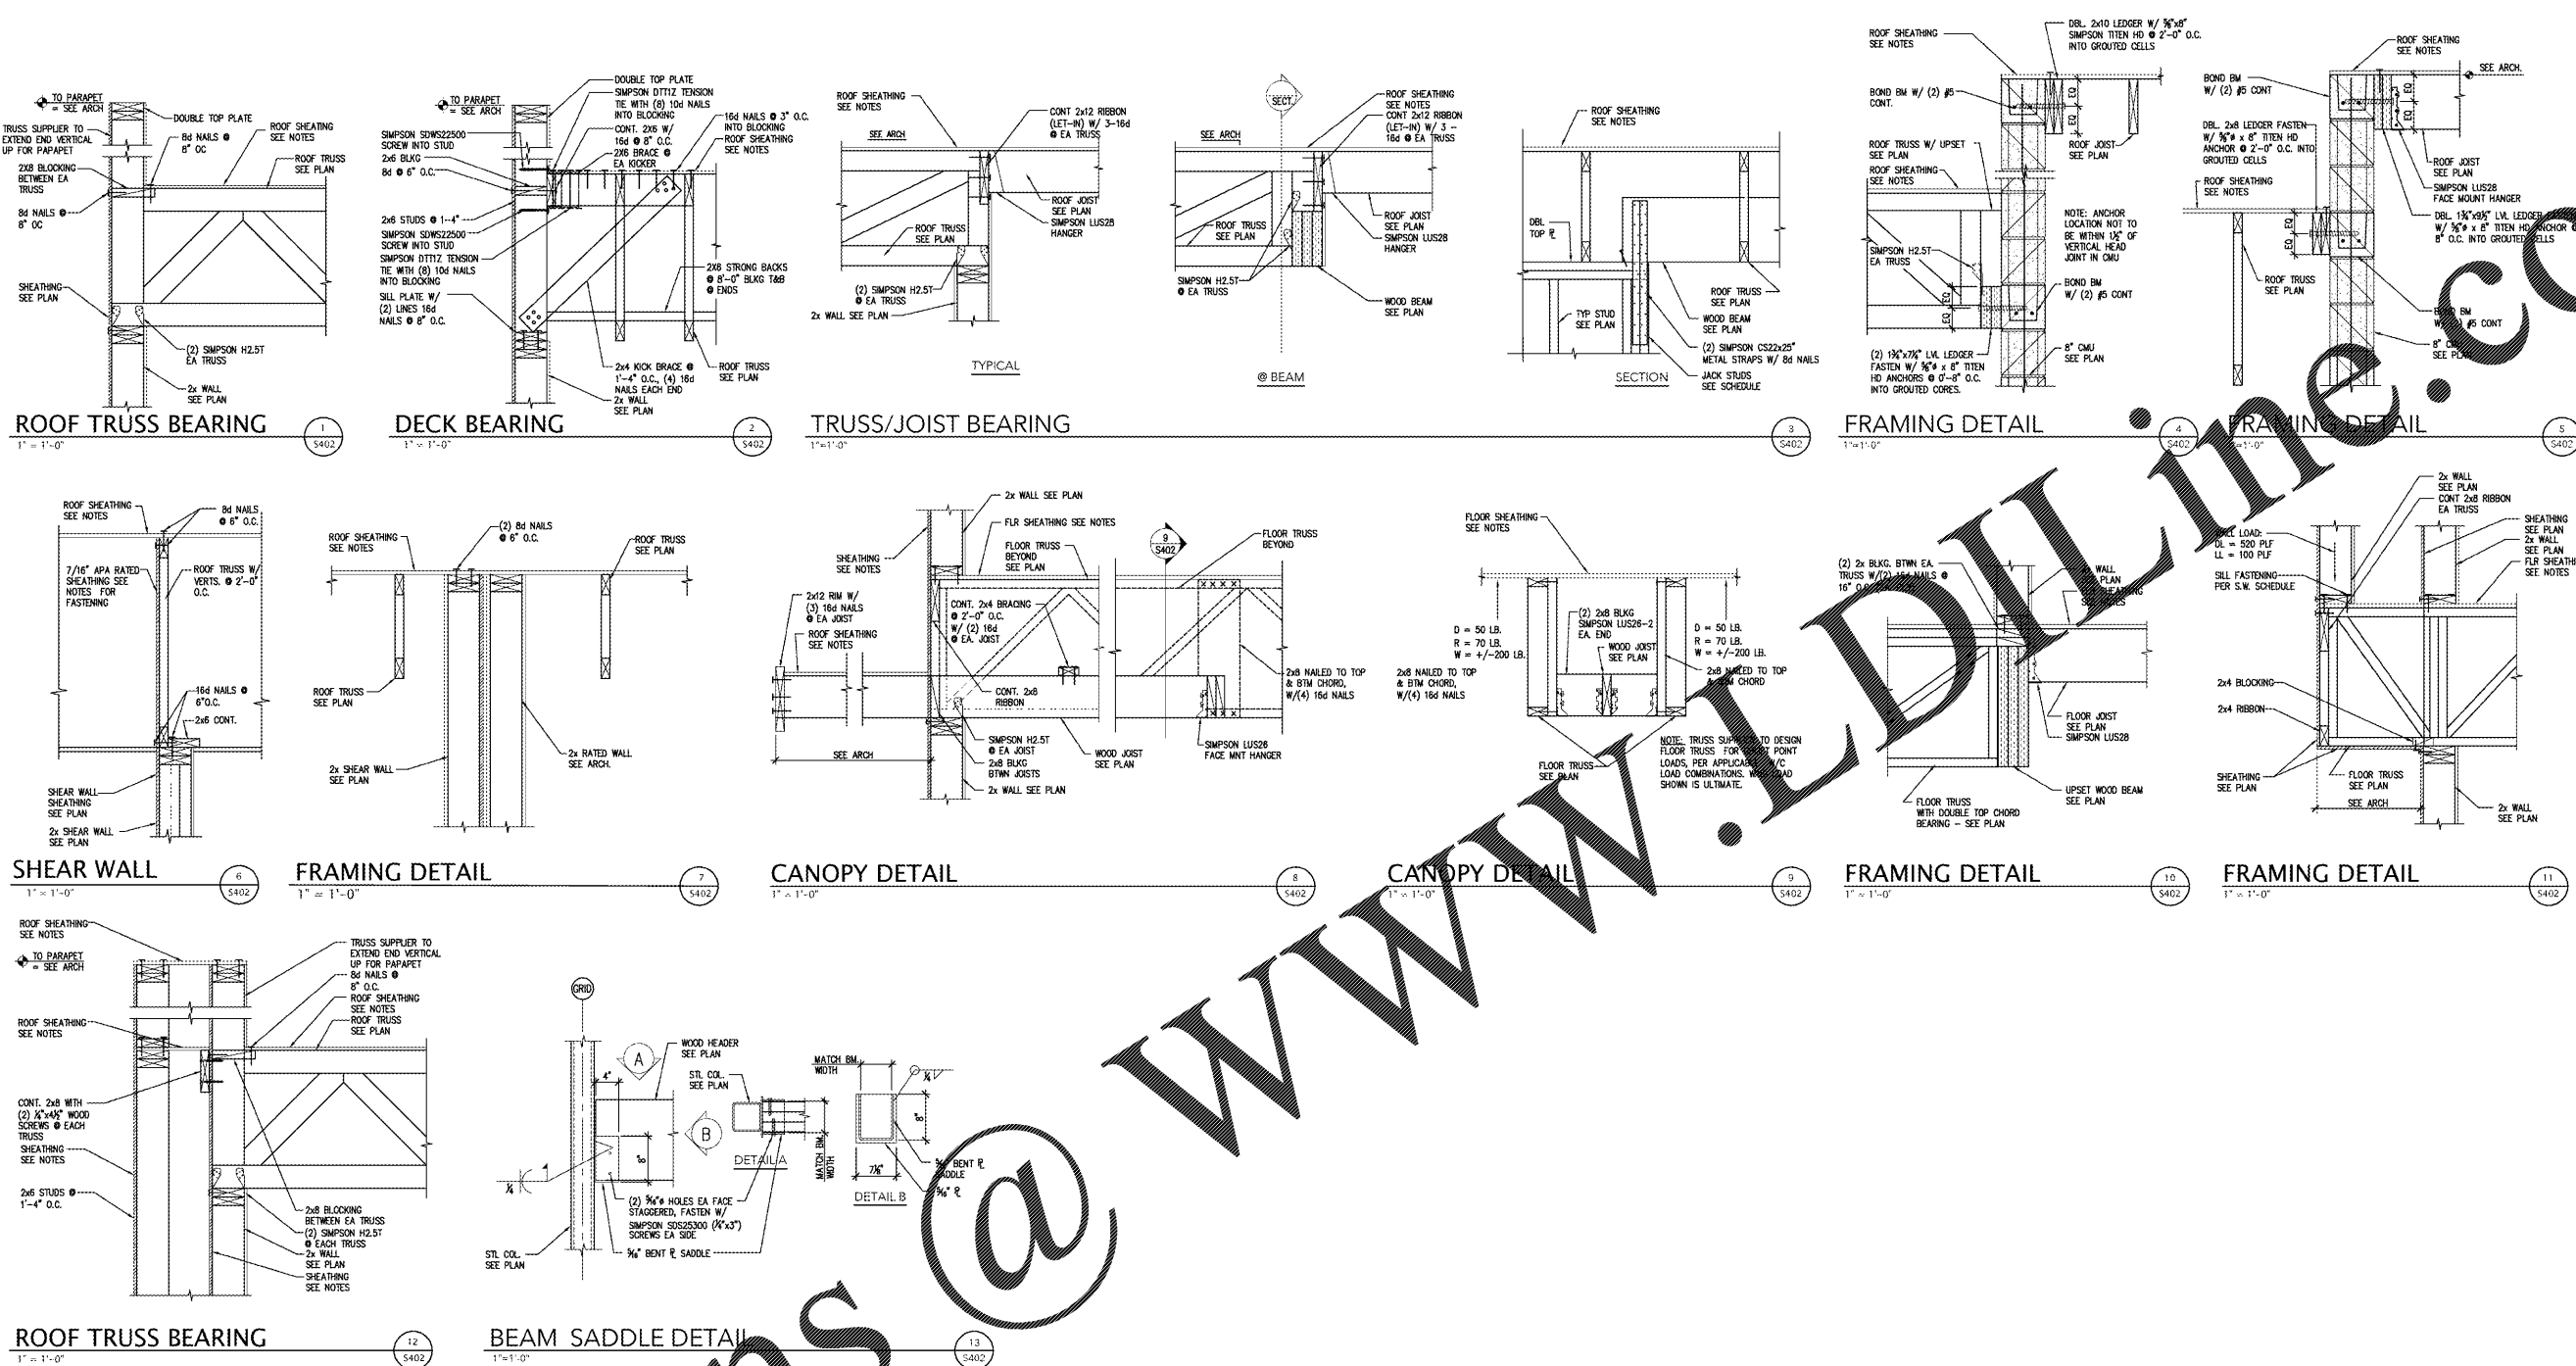

Order Plans @



SANDMAN
Structural Engineers
1305 5th Avenue South - Marietta, GA 30066
770-227-0022 www.sandmaneng.com Project: 18140-5