



Narramore Institute of Architects
 310 MILLS AVE. GREENVILLE, SC 29605
 864.242.9881
 plans@narramore.net
 © 2018 NARRAMORE ASSOCIATES, INC.
 COPYRIGHT PROTECTED BY FEDERAL LAW



1597 DRY POND RD.
 JEFFERSON, GA 30549
 706.387.7722
 FAX: 706.387.7701

ALDI FOOD STORE # 61
 2689 Spring Road
 Smyrna, GA 30080

REVISIONS


PROJECT DATA
 V1.07 100x155 LW Expansion
PROJECT NUMBER
 18412
ISSUE DATE
 10-25-18

BRITT PETERS
 AND
 ASSOCIATES
 INC.
 consulting engineers
 101 Falls Park Drive
 Suite 601
 Greenville, SC 29601
 (864) 271-8869
 (864) 233-5140 Fax
 www.brittpeters.com
 BPA Job No. 181163

ALDI FOOD STORE #61
 Smyrna, GA


S-405

Steel Framing
 Sections & Details

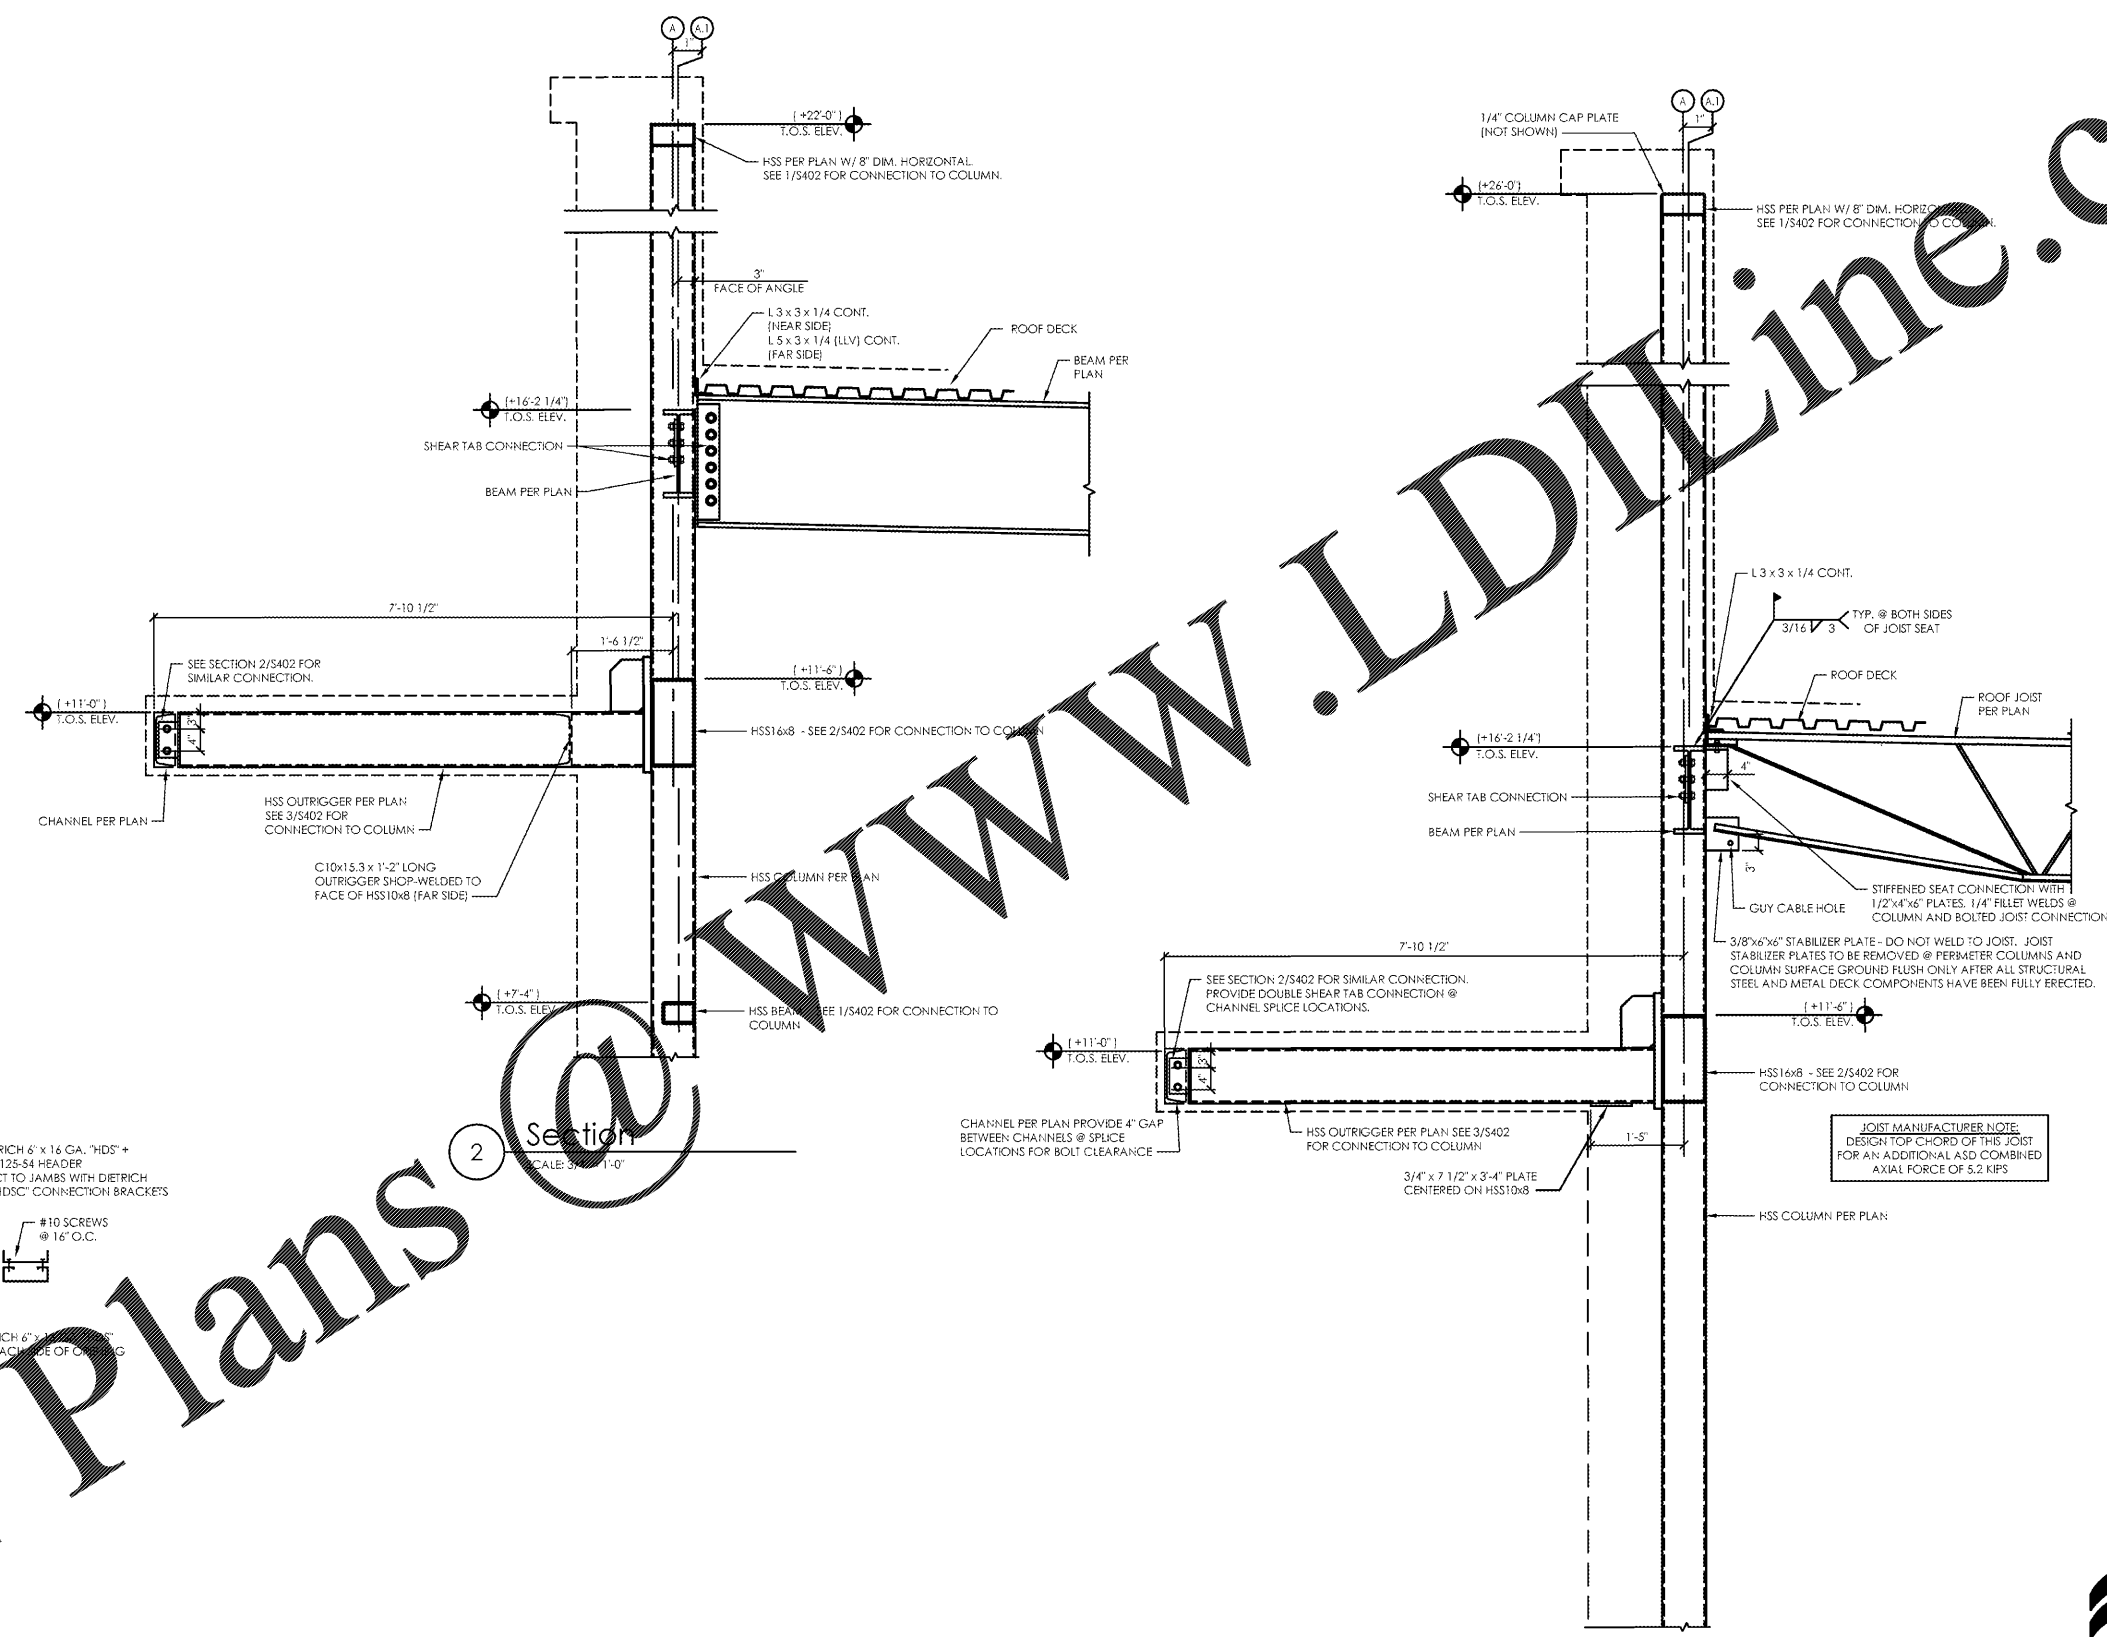

Section 2
 SCALE: 3/4" = 1'-0"

Section 5
 SCALE: 3/4" = 1'-0"

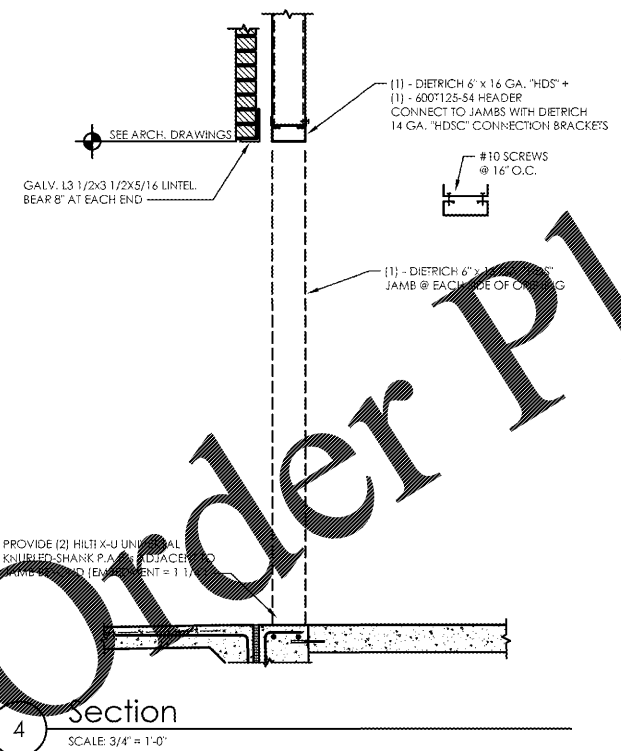

Section 4
 SCALE: 3/4" = 1'-0"

Order Plans @

WWW.LDIDLINE.COM