

KEYED NOTES:

NUMBERS 00 THRU 49 ARE CONTRACTOR PROVIDED (FURNISHED & INSTALLED) - REFER TO APPENDIX 'A' OF THE PROJECT CONTRACT MANUAL

NUMBERS 50 THRU 69 ARE OWNER FURNISHED & CONTRACTOR INSTALLED - REFER TO APPENDIX 'A' OF THE PROJECT CONTRACT MANUAL

NUMBERS 70 THRU 99 ARE OWNER PROVIDED (FURNISHED & INSTALLED) - REFER TO APPENDIX 'B' OF THE PROJECT CONTRACT MANUAL


00	CPB	6 PALLET BUMPER REFER TO DWG. B1/A502 - CONTRACTOR SHALL FULLY WELD ALL SEAMS AND GRIND SMOOTH PRIOR TO PAINT
01	CRTB	4" CONC. CART BUMPER - PROVIDE SAUN OR TOOLED JOINTS AT ALL CORNERS
02	STB	TUBE STEEL
03		ROOF ACCESS LADDER
04	CG-S7	PROVIDE AT ALL INSIDE AND OUTSIDE CORNERS OF UTILITY ROOM AND BACK ROOM
05	BLRD-2	10" Ø PIPE BOLLARD - SEE STRUCT DWGS
06A		3/8" X 4" X 12" W/ LLV BENT PLATE PALLET BUMPER - HOLD TIGHT TO WALL - TYP @ MEAT COOLER & RECALL SHELVING
06B		REVERSE ANGLE PALLET BUMPER - HOLD TIGHT TO WALL
07		STAINLESS STEEL BUMPER GUARD - REFER TO INTERIOR ELEVATIONS FOR LOCATIONS. INSTALL PER MFR RECOMMENDATIONS; SEE SPEC.
08		NOT USED
09		CHARGER SHELF
10		WALK OFF MAT - COVER THE EXTENTS OF THE VESTIBULE USING A TAPERED ANGLE FRAME AT ALL EDGES
11		NOT USED
12		NOT USED
13	CR-RL	CART RAILING - 2'-0" X 2'-11" HIGH REFER TO ELEVATIONS - COORD LOCATIONS WITH ALDI CONSTRUCTION REPRESENTATIVE. NOT USED WITH CART WALL OPTION.
14	BLRD-3	3" GALVANIZED STEEL POSTS - SEE A-603
15		NOT USED
16	SS8R	SEE DETAILS A2.C3/A511
17		ANODIZED ALUMINUM DOOR PROTECTORS (QUANTITY OF 4) COORD LOCATIONS WITH ALDI CONSTRUCTION REPRESENTATIVE. SEE SPECIFICATION SECTION 055000
18		PIPE RAILINGS
19		STAINLESS STEEL COLUMN COVERS - SEE DETAIL A3/A513
20	BLRD-4	SEE SECTION A1/A302
21		NOT USED
22		UPS SHELF. REFER TO INTERIOR ELEVATIONS FOR LOCATION. C3/A512
23		FIRE EXTINGUISHER - MOUNT IN COMPLIANCE WITH REQUIREMENTS OF AUTHORITIES HAVING JURISDICTION.
24		FIRE & WATER SERVICE - SEE PLUMB DWGS
25		NOT USED
26		NOT USED
27		SALES FLOOR FLAT STEEL FOR MERCHANDISE GONDOLAS. COORD LOCATIONS W/ ALDI CONSTRUCTION REP. SEE SPEC.
28		HANGING SIGN FRAME - GRAPHIC INSERT PROVIDED BY OWNER. SEE DETAILS C2.D2/A602
29		(4) HEAVY DUTY COATHOOKS
30		ROOF LEADER CLEAN-OUT ON EXTERIOR
31		HOSE BIB
32		REMOTE FIRE DEPARTMENT CONNECTION - SEE FIRE PROTECTION DWGS
33		STRIP PAINT AREA IN FRONT OF MANAGER'S DESK, IMPACT DOORS, EGRESS DOOR, AND ELECTRICAL PANELS PT-10/CL-4
34		IMPACT DOORS & HARDWARE - SEE SPEC; INSTALL PER MFR'S WRITTEN INSTRUCTIONS
35	BR	FLOOR MOUNTED STAINLESS STEEL RAIL - PRE-DRILL MOUNTING HOLES PRIOR TO INSTALLATION OF MULTIDECK UNITS. HOLD AS CLOSE AS POSSIBLE TO MULTIDECK UNITS - SEE SPEC; INSTALL PER MFR'S WRITTEN INSTRUCTIONS
36		DOCK SEAL - SEE SPEC; INSTALL PER MFR'S WRITTEN INSTRUCTIONS
37		GUIDANCE RAILING - SEE SPEC; INSTALL PER MFR'S WRITTEN INSTRUCTIONS
38		TRACK GUARDS - SEE SPEC; INSTALL PER MFR'S WRITTEN INSTRUCTIONS
39		EQUIPMENT GUARDRAIL - SEE SPEC; INSTALL PER MFR'S WRITTEN INSTRUCTIONS
40		NOT USED
41		RECALL SHELVING & FLOOR ANGLE (PURCHASE WITH SHELVING) - SEE A-401 FOR ADDITIONAL INFORMATION
42	BR-C	FLOOR MOUNTED CORNER GUARD - SEE SPEC; INSTALL PER MFR'S WRITTEN INSTRUCTIONS
43	LPB-1	WOOD PANEL - INSTALL PER MFR'S WRITTEN INSTRUCTIONS

50		HANGING "NO PARKING" SIGN
51		CHECK OUT COUNTER WITH DUMP BIN - PARTIALLY ASSEMBLED
52		CHECKOUT COUNTERS - PARTIALLY ASSEMBLED
53		INTERIOR GRAPHICS & MILLWORK - TO BE INSTALLED PRIOR TO STORE TURN-OVER TO OPERATIONS
54		COOLER/FREEZER RACKING SYSTEM
55		NOT USED
56		NOT USED
57		CABINETS & CASEWORK
58		NOT USED
59		NOT USED

60		WALL MOUNTED SACKING COUNTER
61	CG-A	INSTALL AT ALL INSIDE AND OUTSIDE CORNERS AT SALES, HALL, AND VESTIBULE
62		POWER WALL - REFER TO ELEC DWGS
63		SPOT MERCHANDISER
64		STAINLESS STEEL BASE PROTECTION ATTACHED TO SPOT MERCHANDISER FRAME
65		MERCHANDISING FIXTURES
66		NOT USED
67		EXISTING RELOCATED BALER
68		NOT USED

69		NOT USED
70		WALK-IN COOLER
71		WALK-IN FREEZER
72		PALLET JACKS/STACKERS
73		FUTURE CHECKOUT
74		MULTI-DECK UNIT
75		AUTOMATIC SLIDING DOORS W/ BREAKAWAY HINGED EMERGENCY EXIT
76		NOT USED
77		EXISTING DUMPSTER
78		NOT USED
79		WALK-IN MEAT COOLER
80		SHOPPING CARTS

81		NOT USED
82		NOT USED
83		FLOOR SCRUBBER
84		EVAC SYSTEM
85		NOT USED
86		NOT USED
87		PROTOCOL REMOTE PANEL

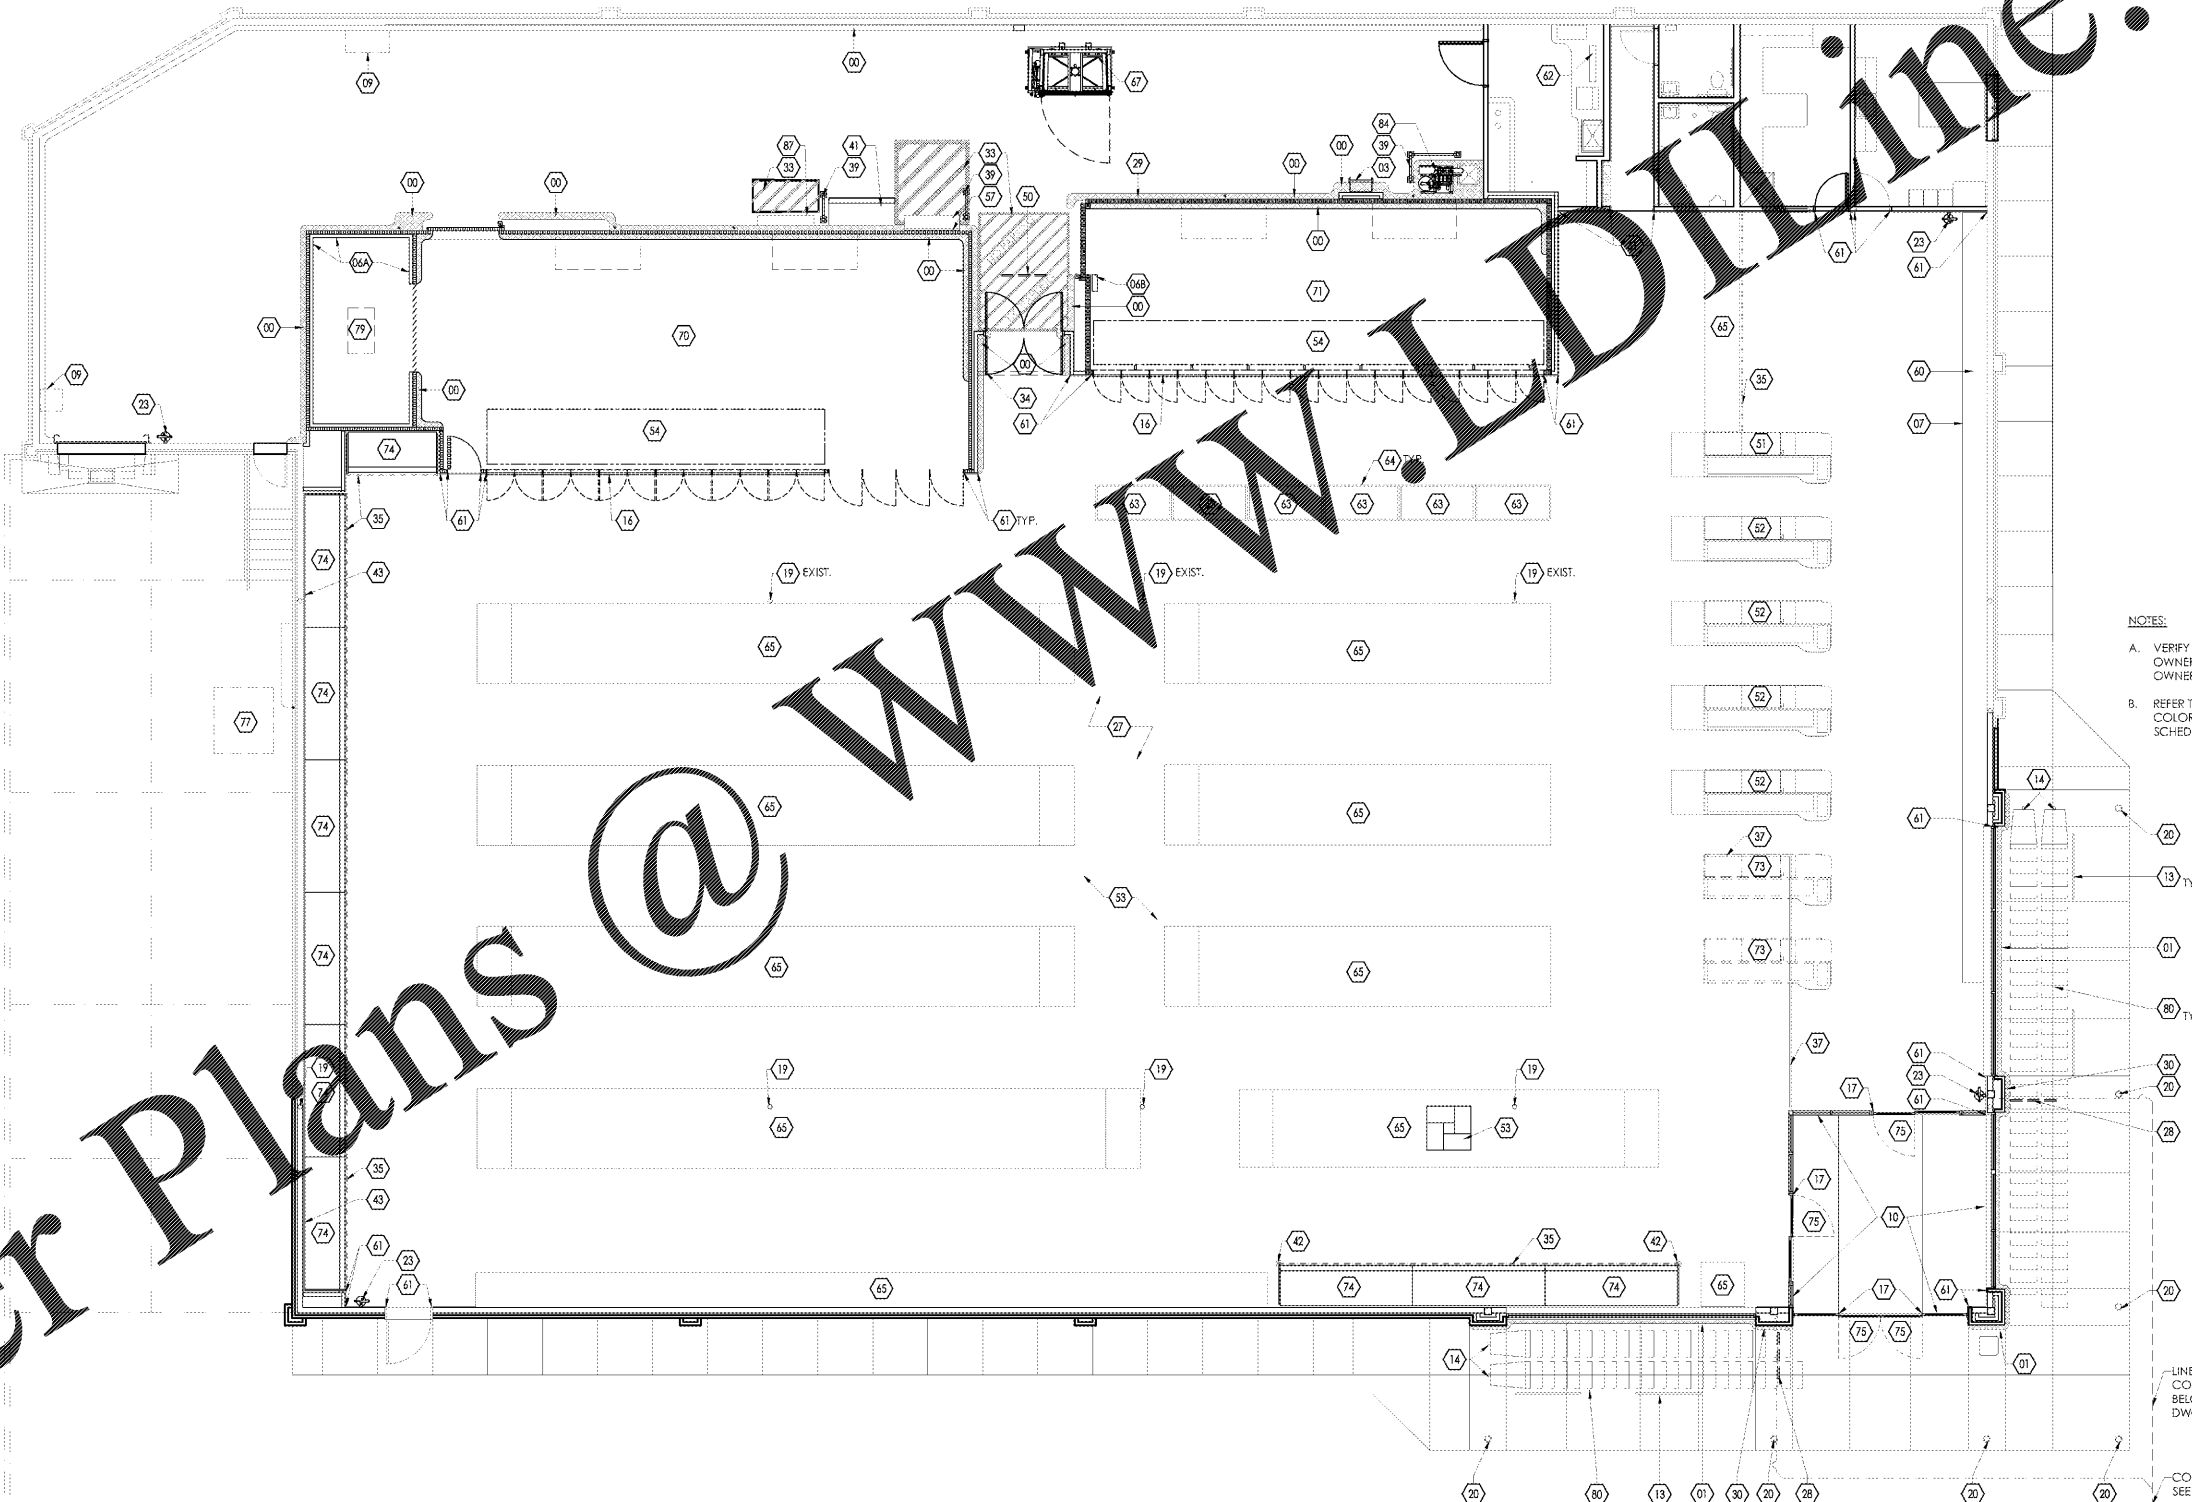

NOTES:

- A. VERIFY INSTALLATION OF ALL OWNER FURNISHED ITEMS WITH OWNER'S REPRESENTATIVE.
- B. REFER TO DRAWING A-403 FOR COLOR/ FINISH/ MATERIAL SCHEDULES.

LINE OF 8" DIA. DOWNSPOUT CONNECTION LOCATION BELOW. TYP. SEE CIVIL DWGS FOR CONTINUATION

CONNECT TO STORM LINE. SEE CIVIL DRAWINGS


1 Keyed Notes Plan
SCALE: 1/8" = 1'-0"



American Institute of Architects

310 MILLS AVE. GREENVILLE, SC 29605
864.242.9881
pluss@narramore.net

© 2018 NARRAMORE ASSOCIATES, INC. COPYRIGHT PROTECTED BY FEDERAL LAW.

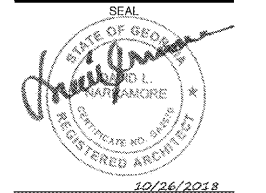

1597 DRY POND RD.
JEFFERSON, GA 30549
706.387.7722
FAX: 706.387.7701

ALDI FOOD STORE # 61

2589 Spring Road
Smyrna, GA 30080

REVISIONS

PROJECT DATA
V1.07 100x155 LW Expansion
PROJECT NUMBER
18412
ISSUE DATE
09-10-18

ALDI FOOD STORE #61
Smyrna, GA

A-102

KEYED NOTES
PLAN