



310 MILLS AVE. GREENVILLE, SC 29605  
864.242.9881  
plans@narramore.net  
© 2018 NARRAMORE ASSOCIATES, INC.  
COPYRIGHT PROTECTED BY FEDERAL LAW



1597 DRY POND RD.  
JEFFERSON, GA 30549  
706.387.7722  
FAX: 706.387.7701

**ALDI FOOD STORE # 61**  
2589 Spring Road  
Smyrna, GA 30080


**REVISIONS**

**PROJECT DATA**  
V1.07 100x155 LW Expansion  
**PROJECT NUMBER**  
18412  
**ISSUE DATE**  
10-25-18

ALDI FOOD STORE #61  
Smyrna, GA

**A-401**


Enlarged Plan

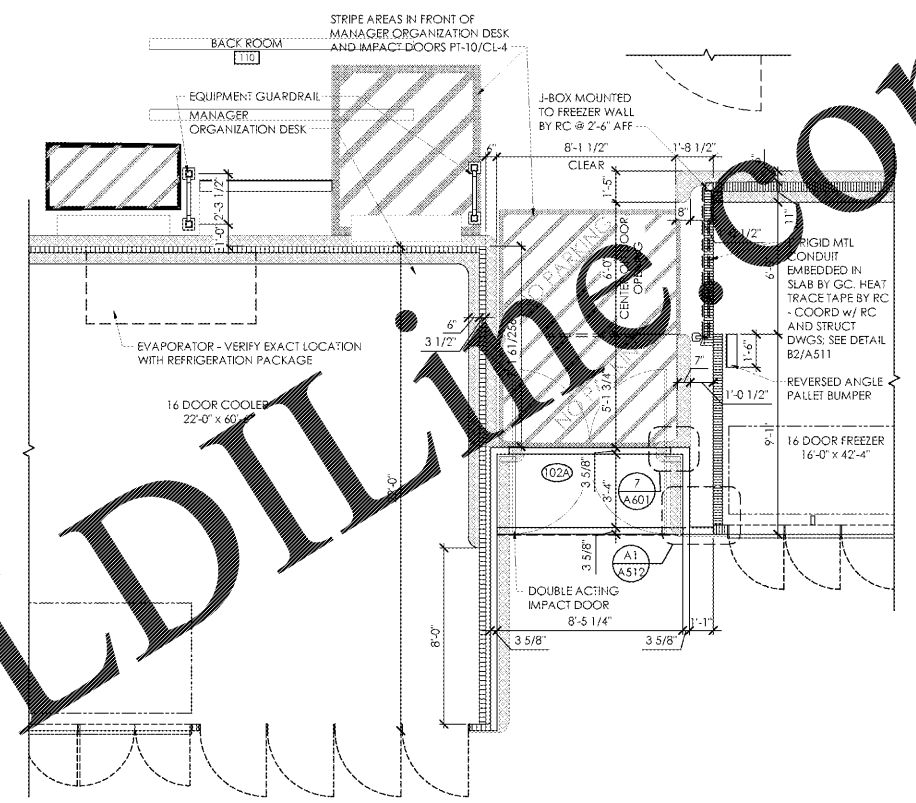

**A2 Enlarged Plan - Cooler / Freezer**  
SCALE: 1/4" = 1'-0"



NOTE:  
1. CONTRACTOR TO VERIFY LOCATIONS OF ALL WALL MOUNTED ITEMS AND PROVIDE SOLID BLOCKING FOR MOUNTING.  
2. MILLWORK DIMENSIONS SHOWN ARE FOR REFERENCE ONLY. DIMENSIONS SHOULD BE VERIFIED AND COORDINATED WITH MILLWORK SUPPLIER.

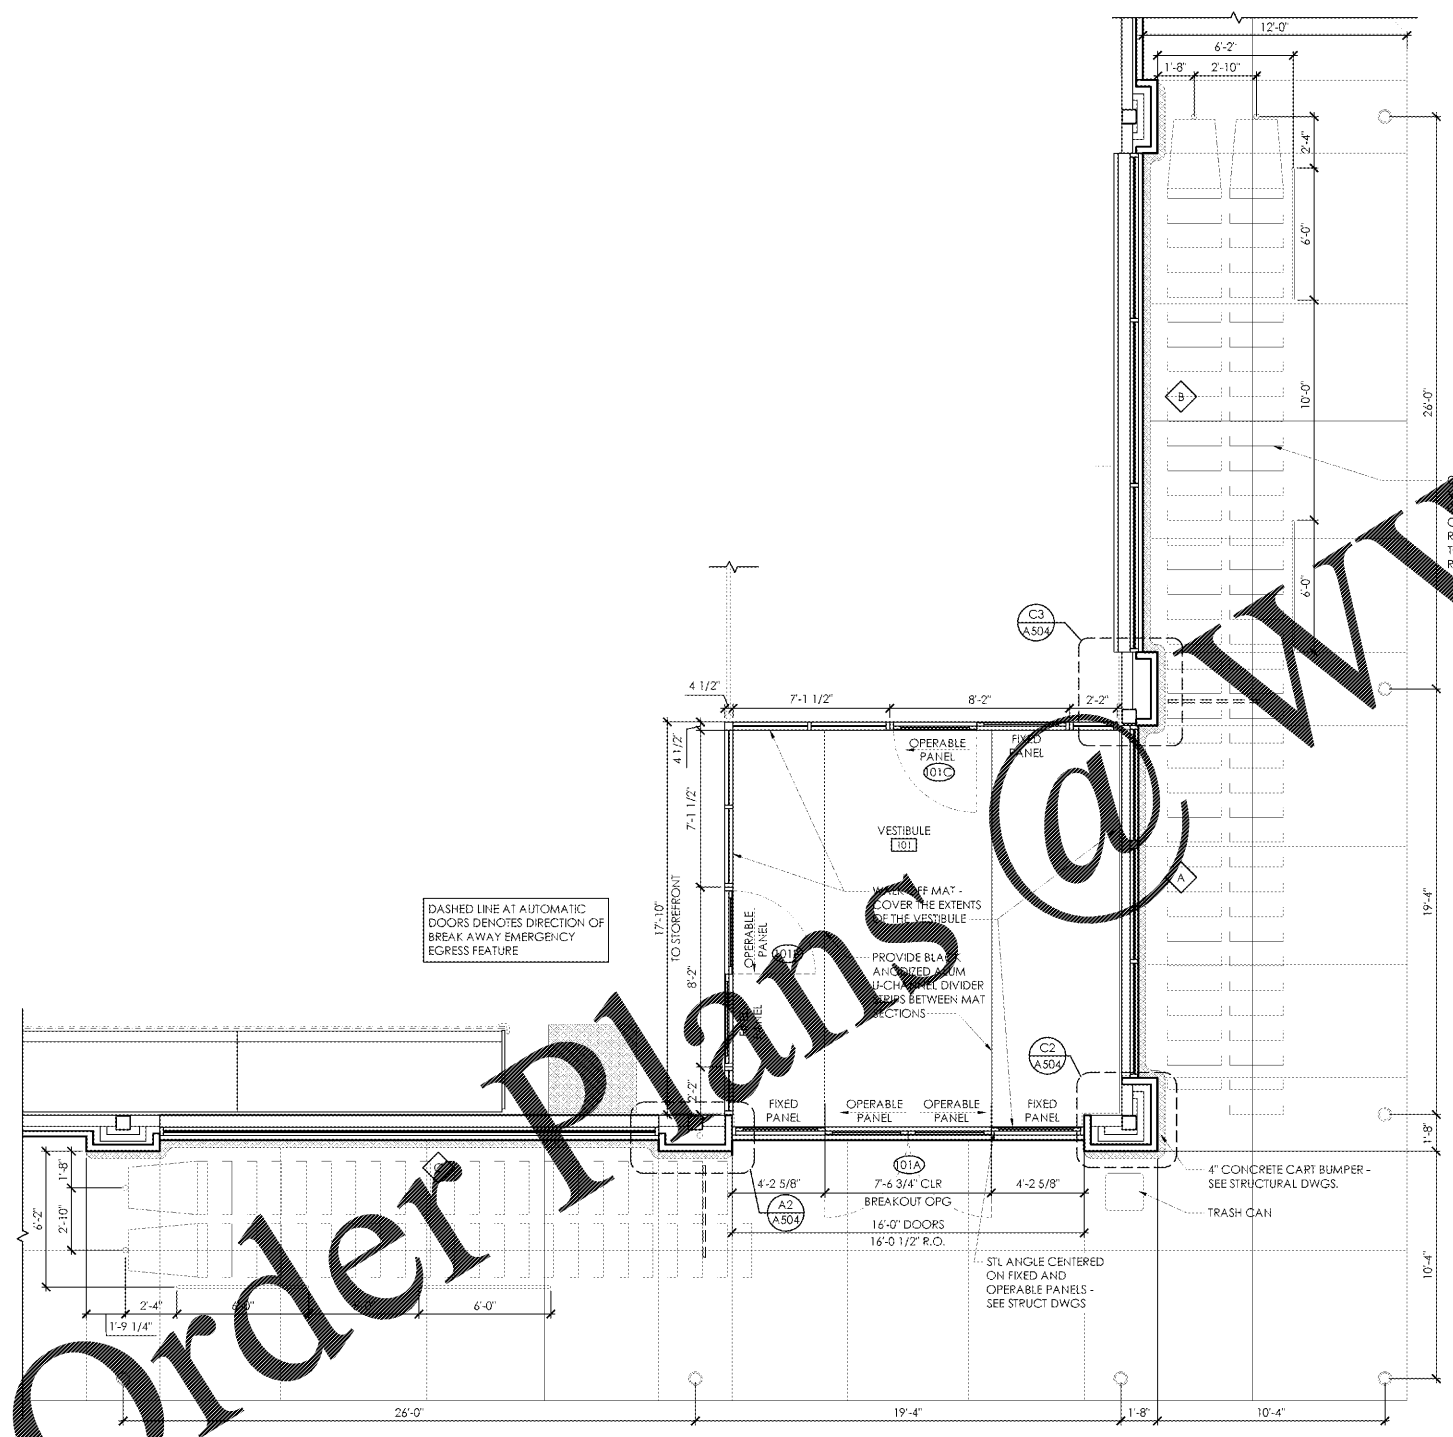

**C1 Enlarged Plan - Entry**  
SCALE: 1/4" = 1'-0"



Order Plans @ [www.ldilinc.com](mailto:www.ldilinc.com)