


Order Plans @ www.LDILine.com

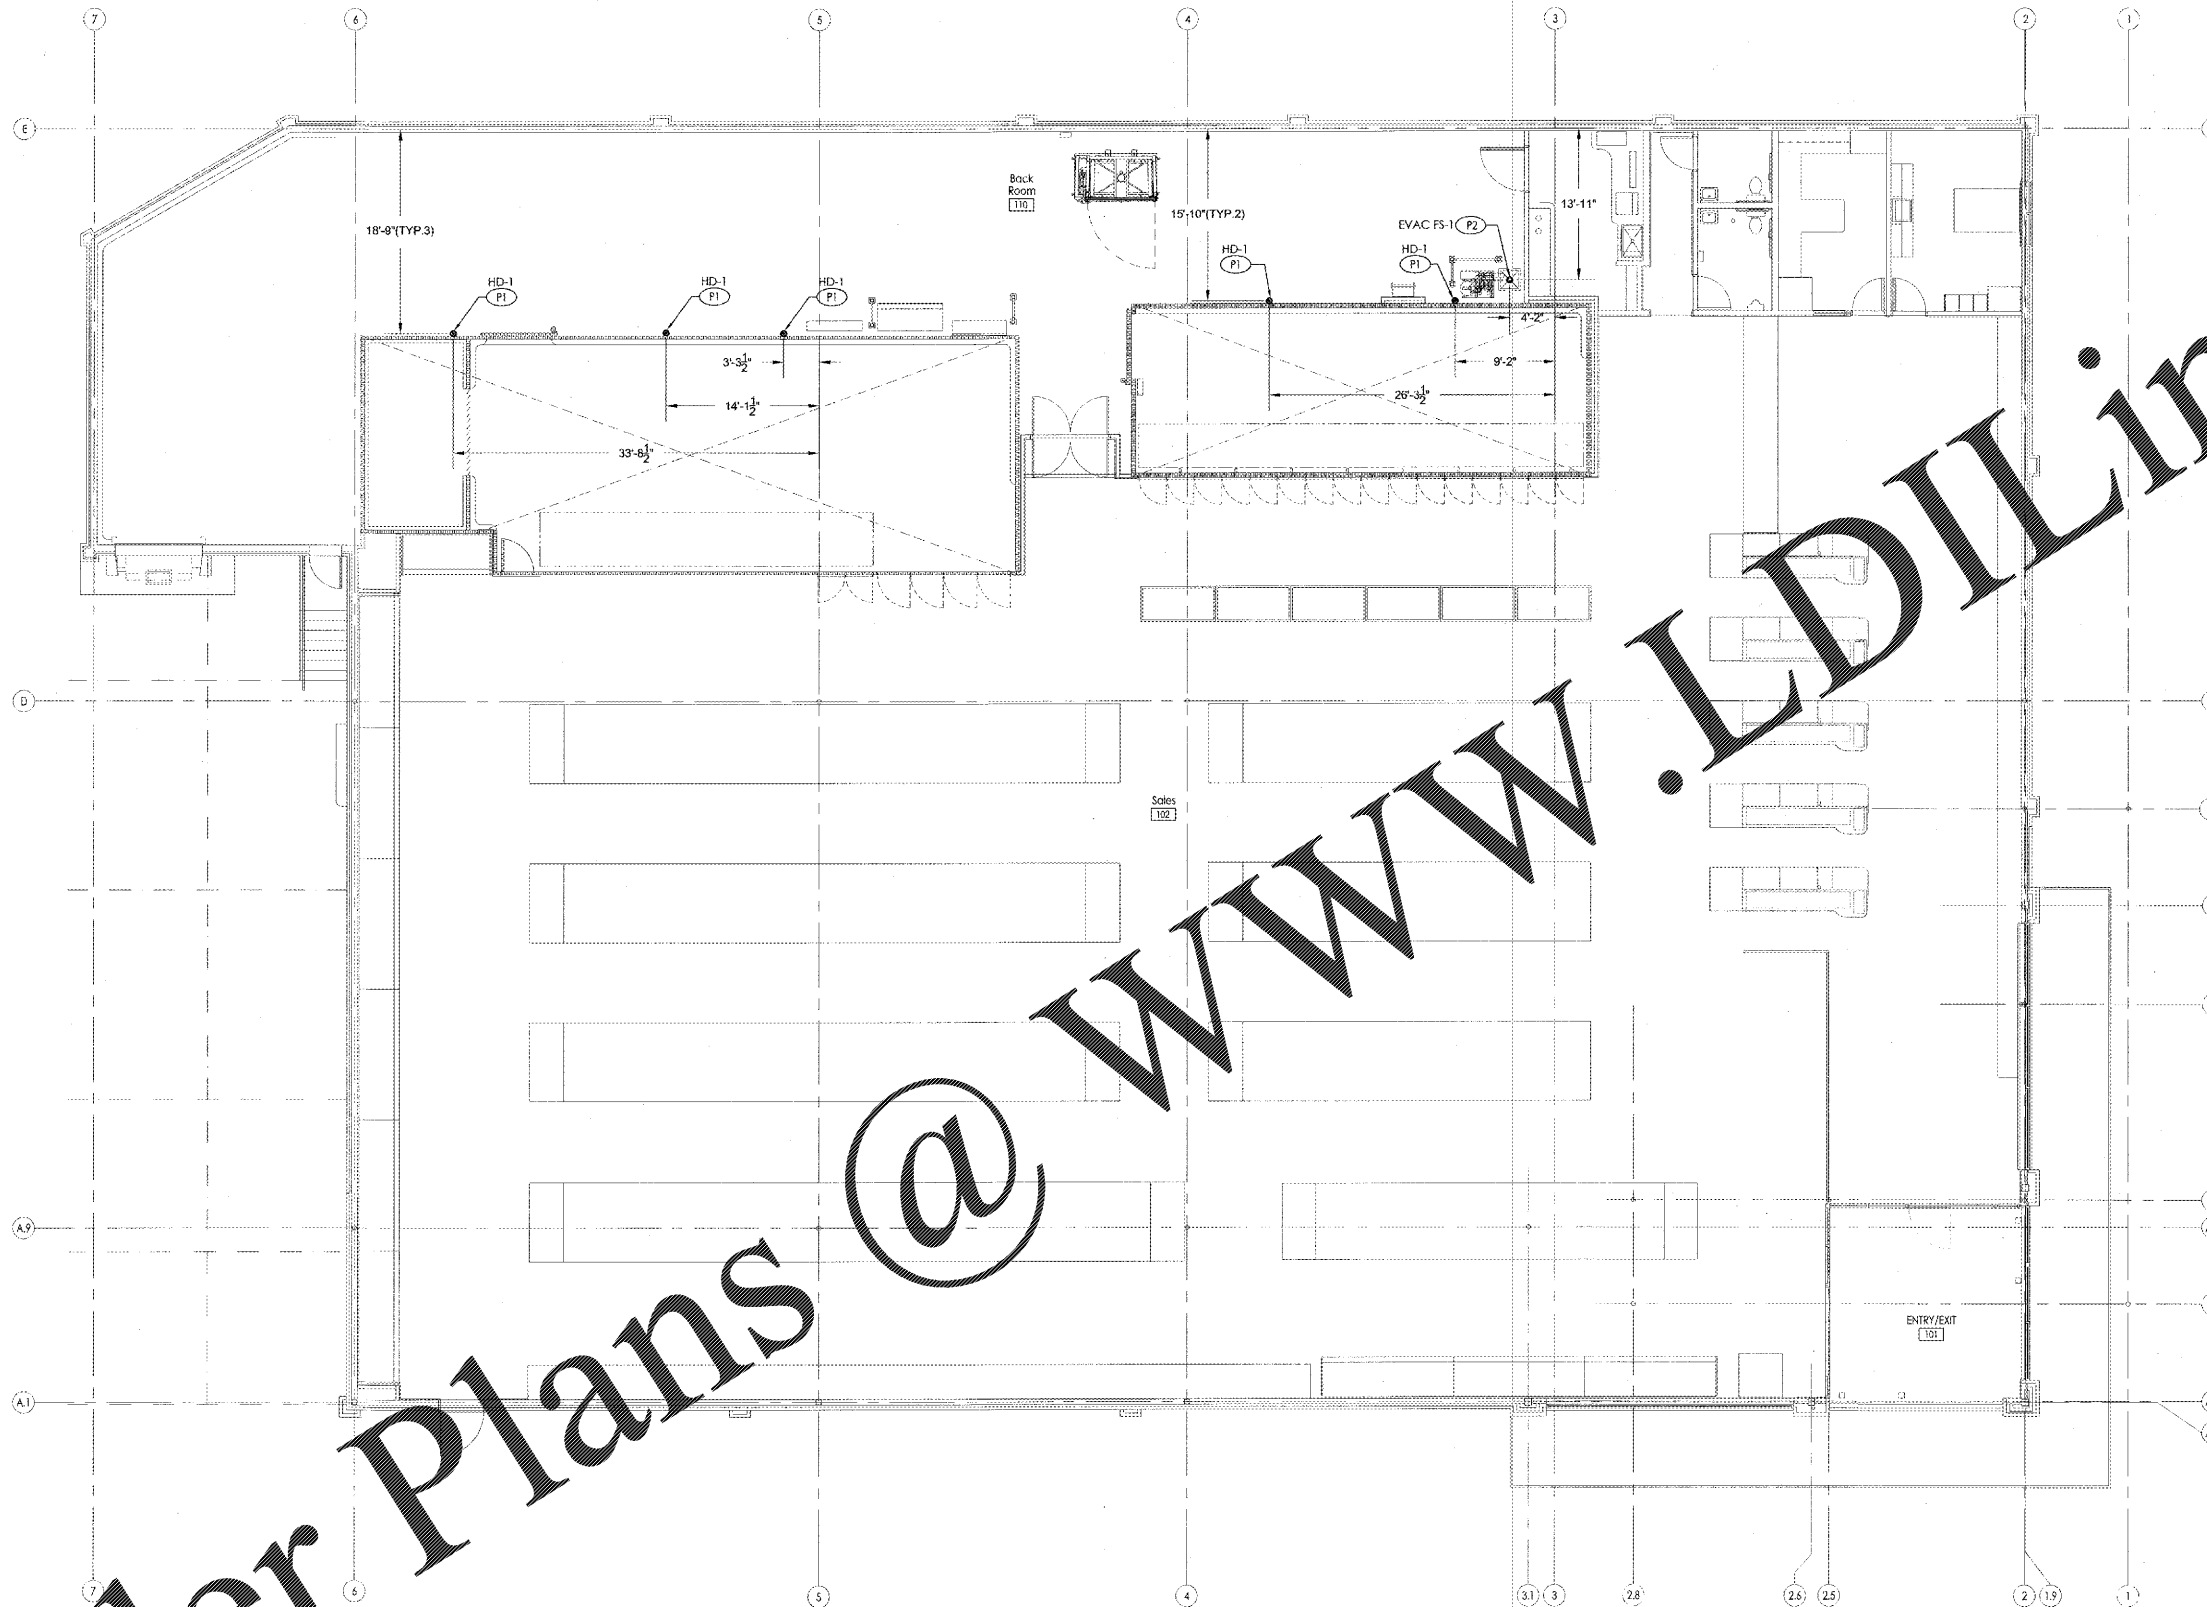

Plumbing Drainage Location Plan
SCALE: 1/8" = 1'-0"




PLUMBING DRAINAGE LOCATION PLAN KEYNOTES:

- (P1) COORDINATE LOCATIONS OF CONDENSATE DRAINS WITH REFRIGERATION CONTRACTOR, G.C., AND ALDI FIELD REPRESENTATIVE SUCH THAT A CODE COMPLIANT AIR GAP IS MAINTAINED PRIOR TO ROUGH-IN. REFER TO DETAILS ON P-401.
- (P2) COORDINATE LOCATION OF EVAC FLOOR SINK WITH REFRIGERATION CONTRACTOR, G.C., AND ALDI FIELD REPRESENTATIVE PRIOR TO ROUGH-IN.



Narramore Institute of Architects
310 MILLS AVE. GREENVILLE, SC 29605
864.242.9881
plans@narramore.net

© 2018 NARRAMORE ASSOCIATES, INC.
COPYRIGHT PROTECTED BY FEDERAL LAW

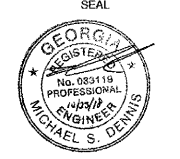

1597 DRY POND RD.
JEFFERSON, GA 30549
706.387.7722
FAX: 706.387.7701

ALDI FOOD STORE # 61
2589 Spring Road
Smyrna, GA 30080

REVISIONS

PROJECT DATA
V1.07 100x155 LW Expansion
PROJECT NUMBER
18412
ISSUE DATE
10-25-18

ALDI FOOD STORE #61
Smyrna, GA

P-102

DRAINAGE
LOCATION PLAN



18238P102