

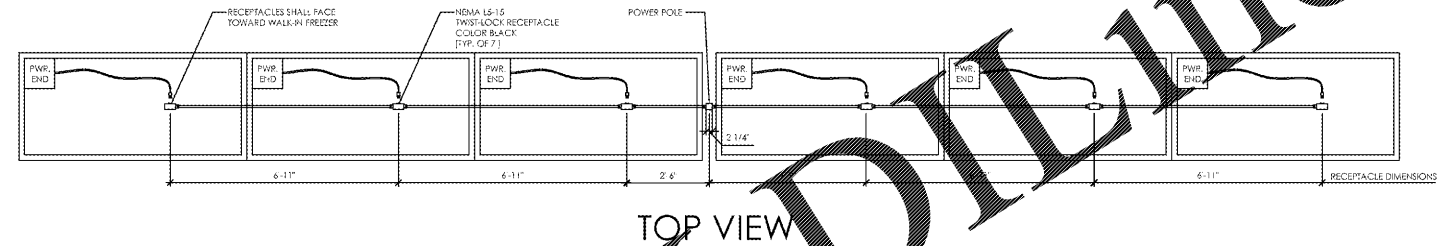
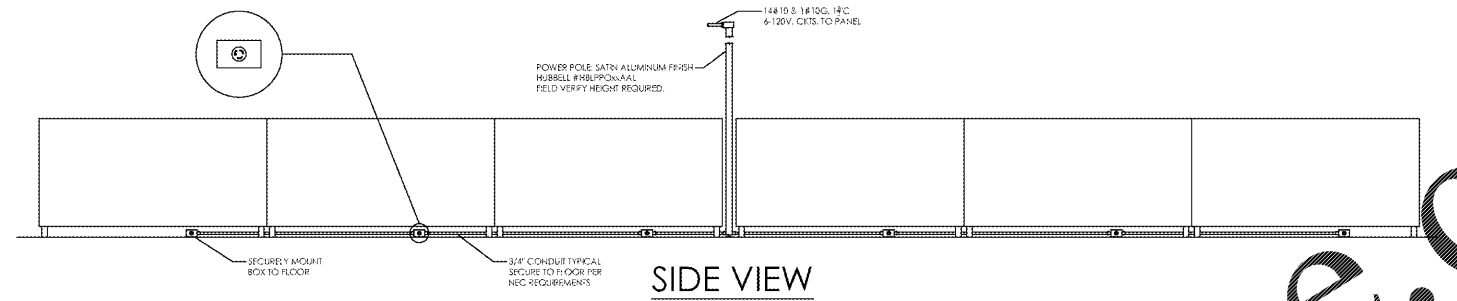


Order Plans @

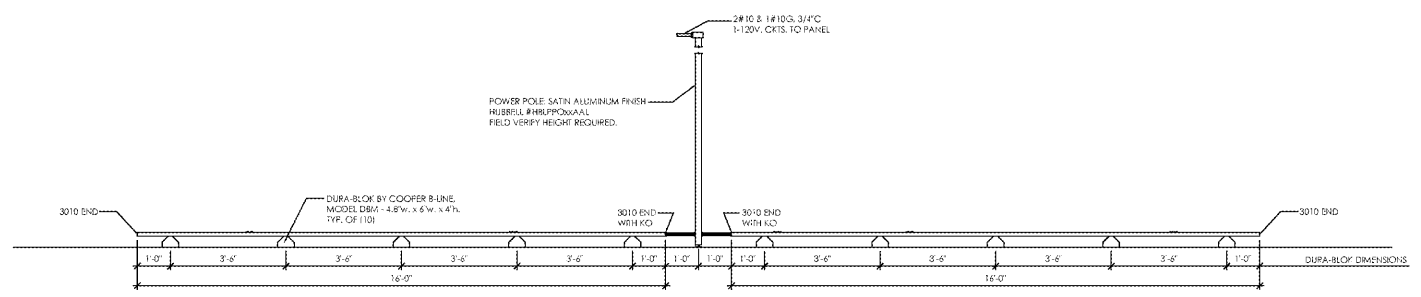

B2 Spot Merchandiser Raceway Detail
SCALE: N.T.S.

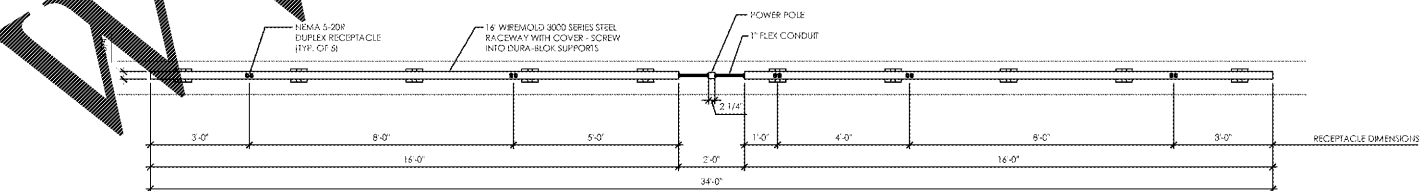

B1 Gondola Lighting Raceway Detail
SCALE: N.T.S.



American Institute of Architects
310 MILLS AVE. GREENVILLE, SC 29605
864.242.9881
plans@narramore.net
© 2018 NARRAMORE ASSOCIATES, INC.
COPYRIGHT PROTECTED BY FEDERAL LAW



1587 DRY POND RD.
JEFFERSON, GA 30549
706.387.7722
FAX: 706.387.7701

ALDI FOOD STORE # 61
2589 Spring Road
Smyrna, GA 30080

REVISIONS

PROJECT DATA
V1.07 100x155 LW Expansion
PROJECT NUMBER
18412
ISSUE DATE
10-25-18

ALDI FOOD STORE #61
Smyrna, GA

DEVITA
ATLANTA • CHARLOTTE • GREENVILLE • RICHMOND
877.4.DEVITA • corp@devita.com
Devita & Associates, Inc. Project: 18102-35
Drawn By: SMD Checked By: RAG

E-502

ELECTRICAL
DETAILS