

FLOOR FINISH RESPONSIBILITY MATRIX - VCT CONVERSION			
PROJECT	SCOPE	PREFERRED FLOORING	
1100 N 1ST ST, GA	PVC (PARTIAL REL.) FULL SEAL/VCT CONVERSION	RMI	
VCT / CONVERSION	PREFERRED FLOORING CONTRACTOR	GENERAL CONTRACTOR	REFRIGERATION CONTRACTOR
ITEM			
REMOVAL OF EXISTING AND INSTALLATION OF NEW:			
PIECE REPLACEMENT IN BACK ROOM	X		
TENANT SPACES/THRESHOLD	X		
APPAREL PADS - FULL THRESHOLD	N/A		
APPAREL PADS - BLOCK	X		
APPAREL PADS - SPOT	X		
VESTIBULE - PORCELAIN/THRESHOLD	X		
RESILIENT TILE - FULL	N/A		
RESILIENT TILE - BLOCK	N/A		
RESILIENT TILE - SPOT	X	N/A	
PORCELAIN AT ENTRY/THRESHOLD	X	N/A	
PHARMACY CARPET TILE	X		
RECYCLING CENTER PORCELAIN TILE/THRESHOLD	N/A		
FLOOR FINISHES IN GROCERY FREE AREAS INCLUDING THRESHOLDS (NON PUBLIC)		X	
RESTROOMS	X		
VESTIBULE - RUBBER FLOOR		N/A	
REMOVAL AND REINSTALLATION OF REFRIG. CASE RACK PLATE			X
FLOOR JOINT REPAIR (ALL AREAS)	X		
SLAB SURFACE ENHANCEMENT	X		
GARDEN CENTER / SEASONAL	N/A		
SEASONAL JOINT REPAIR	N/A		
LOWER CLEAN-OUTS TO MATCH NEW ELEVATION OF EXPOSED FLOOR		X	

STORE LAYOUT FLOOR FINISH LEGEND			
AREAS OF PVC	TOTAL SQ.FT. OF PVC	SALES FLOOR SQ.FT.	VCT
A	REMOVE	TEXTURED SURFACE TILE SQ.FT.	REMOVE
B	EXTEND	FRED TILE VCT SQ.FT.	REMOVE
C	CHANGE	ENTRY TILE SQ.FT.	REMOVE
D	EXTEND	ENTRY TILE TRANS. STRIP LN.FT.	ETR
E	EXTEND	ENTRY CARPET SQ.FT.	0
F	0	ENTRY CARPET SQ.YDS.	0
G	0	PHARMACY SQ.FT.	662
H	0	PHARMACY SQ.YDS.	74
I	0	WOOD TRANSITION STRIP LN.FT.	836
J	0	VCT TO BE REMOVED, SQ. FT.	87,588
PICKUP	348(VT)		
GAMEPLAY	0		
OPTICAL	1,586(VT)		
MONEY CENTER	528(VT)		
ADDITIONAL PVC	1,358		
TOTAL PVC	3,899		

OWNER FURNISHED FLOORING

1. 525 SF OF PVC AND ADHESIVE WILL BE FURNISHED BY THE OWNER TO SPOT REPLACE PVC THROUGHOUT THE STORE IN ADDITION TO THE QUANTITIES IDENTIFIED IN THE STORE LAYOUT FLOOR FINISH LEGEND



LEGEND

LVT
PVC
TILE


CARPET
REMOVE EXISTING VCT AND TEXTURED VCT - POLISH EC - REF SECS

SHEET NOTES


- REF AS FOR SCHEDULE FINISH KEY AND GENERAL FINISH NOTES.
- SEAL BASE OF ALL COLUMNS ON LVT/PVC PLANK FLOORING W/ GRAY/BROWN SEALANT.
- SEAL BASE OF ALL COLUMNS ON VCT FLOORING W/ WHITE SEALANT.
- REMOVE AND REPLACE DAMAGED TRANSITION STRIPS TO MATCH EXISTING.
- FILL ALL BOLT HOLES AND SPALLS IN NON CUSTOMER ACCESSIBLE AREAS RESULTING FROM FIXTURE AND OR STORAGE RACK REMOVAL OR RELOCATION WITH NON SHRINK GROUT.

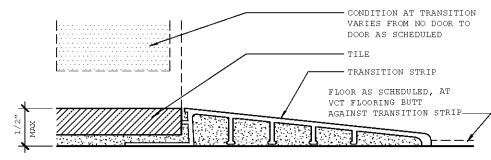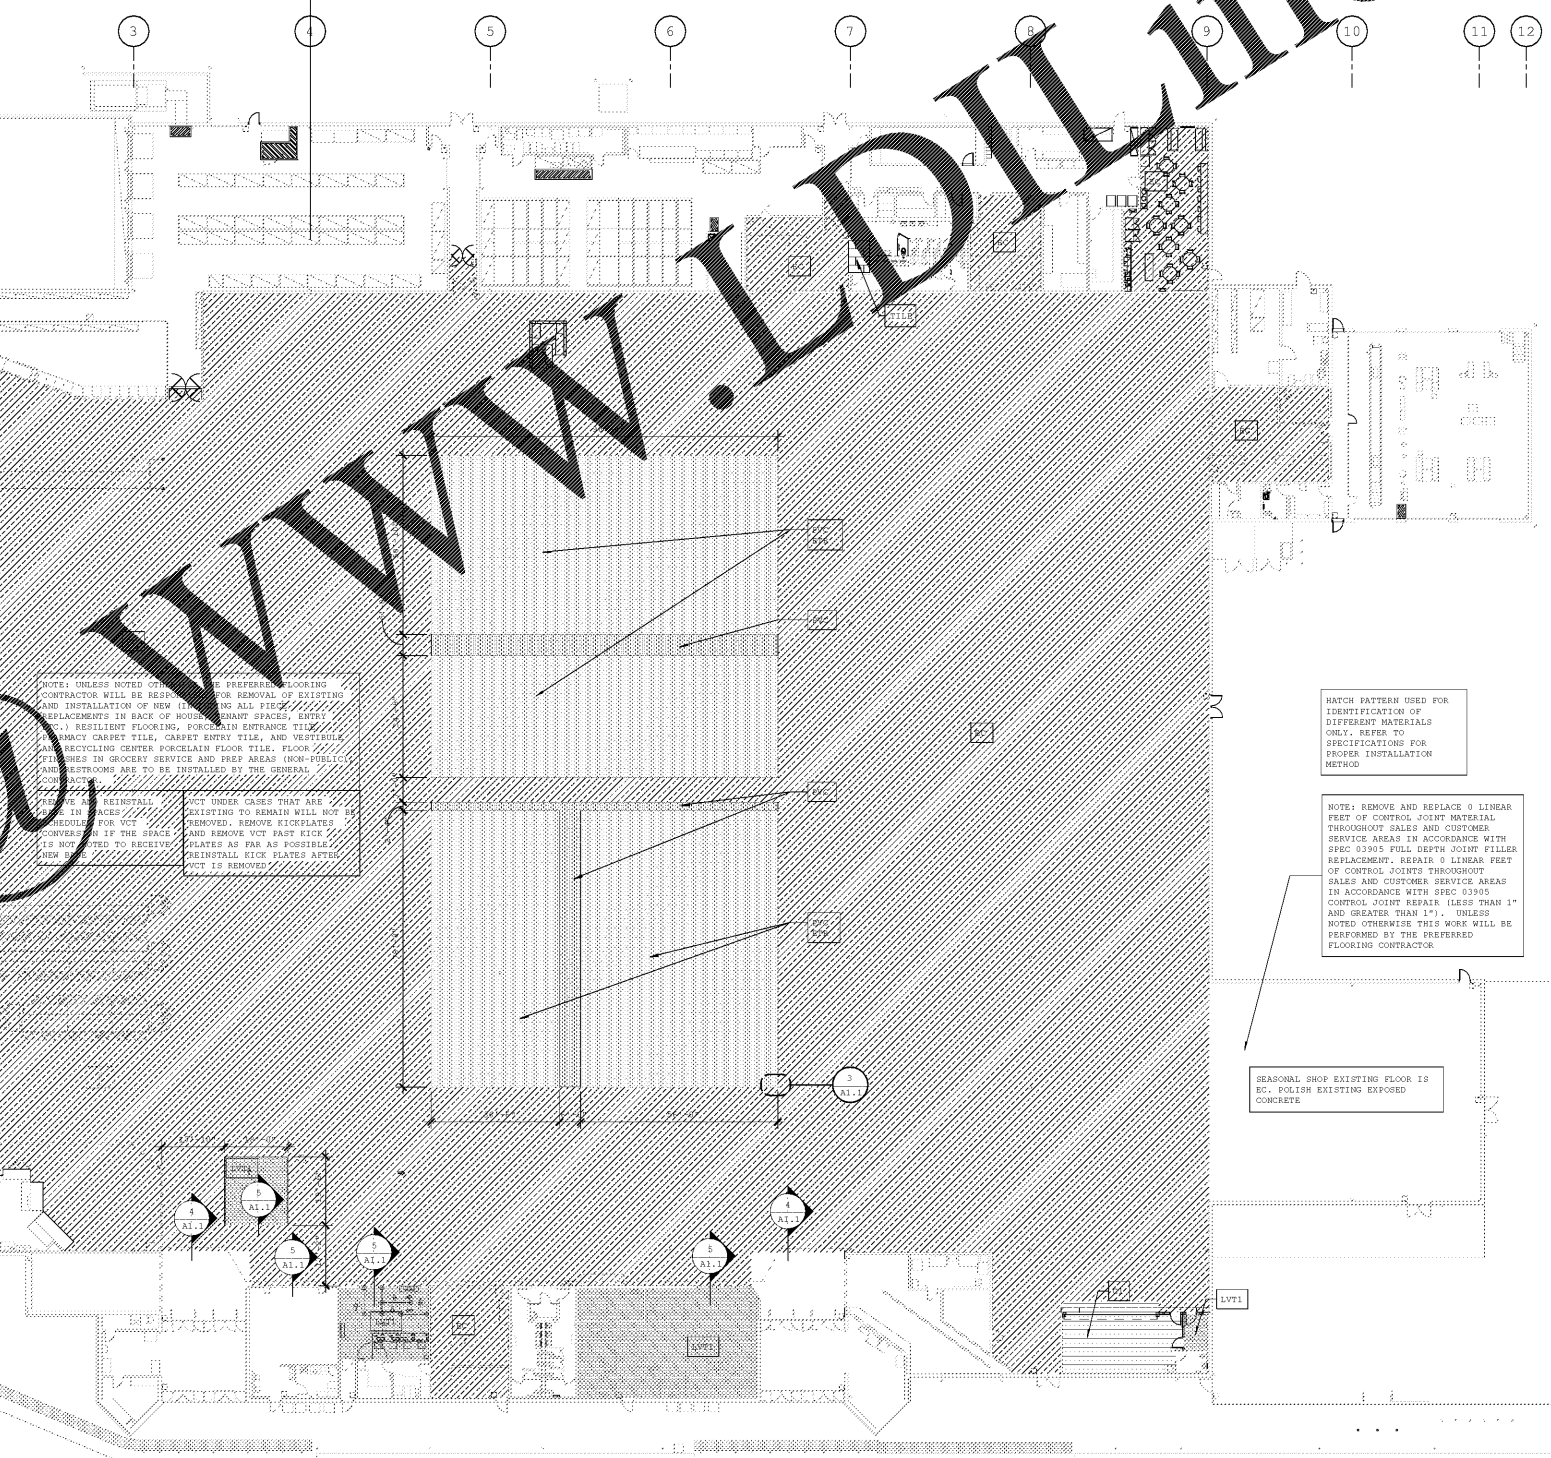

4 TRANSITION AT EXPOSED EDGE OF TILE
1/2" = 1'-0"

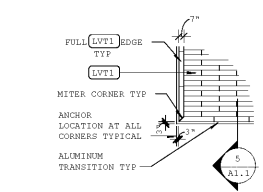

3 LVT TRANSITION
1/8" = 1'-0"

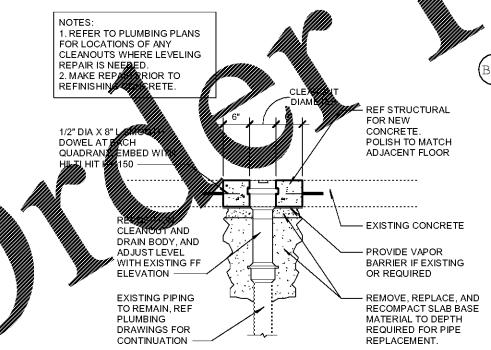

2 CLEANOUT LEVELING DETAIL
3/4" = 1'-0"

1 FLOOR FINISH PLAN
1" = 20'-0"

195 Project Ave
Columbus, GA 31914
Phone: 706.326.1500
www.ldilines.com

STIPULATION FOR THE USE OF THIS DRAWING AND SPECIFICATIONS: THIS DRAWING AND SPECIFICATIONS ARE THE PROPERTY OF LDILINE, INC. AND ARE TO BE USED ONLY FOR THE PROJECT AND SITE SPECIFICALLY IDENTIFIED HEREIN. NO PART OF THIS DRAWING OR SPECIFICATIONS IS TO BE REPRODUCED, COPIED, OR TRANSMITTED IN ANY FORM OR BY ANY MEANS, WITHOUT THE WRITTEN PERMISSION OF LDILINE, INC.

CONSULTANTS

Walmart
JESUP, GA

STORE NO. 2850
2180278 | PHOTO: 138 SC

ISSUE BLOCK

NO.	DESCRIPTION	DATE

CHECKED BY: RD
DRAWN BY: SM
PHOTO CYCLE: 09/07/18
DOCUMENT DATE: 10/05/18

NOT FOR CONSTRUCTION

FLOOR FINISH PLAN (VCT)

SHEET: A1.1

Order Plans @