


**1 BUILDING SECTION**  
 SCALE: 1/4" = 1'-0"  
 EXTERIOR/INTERIOR FINISHES NOT SHOWN

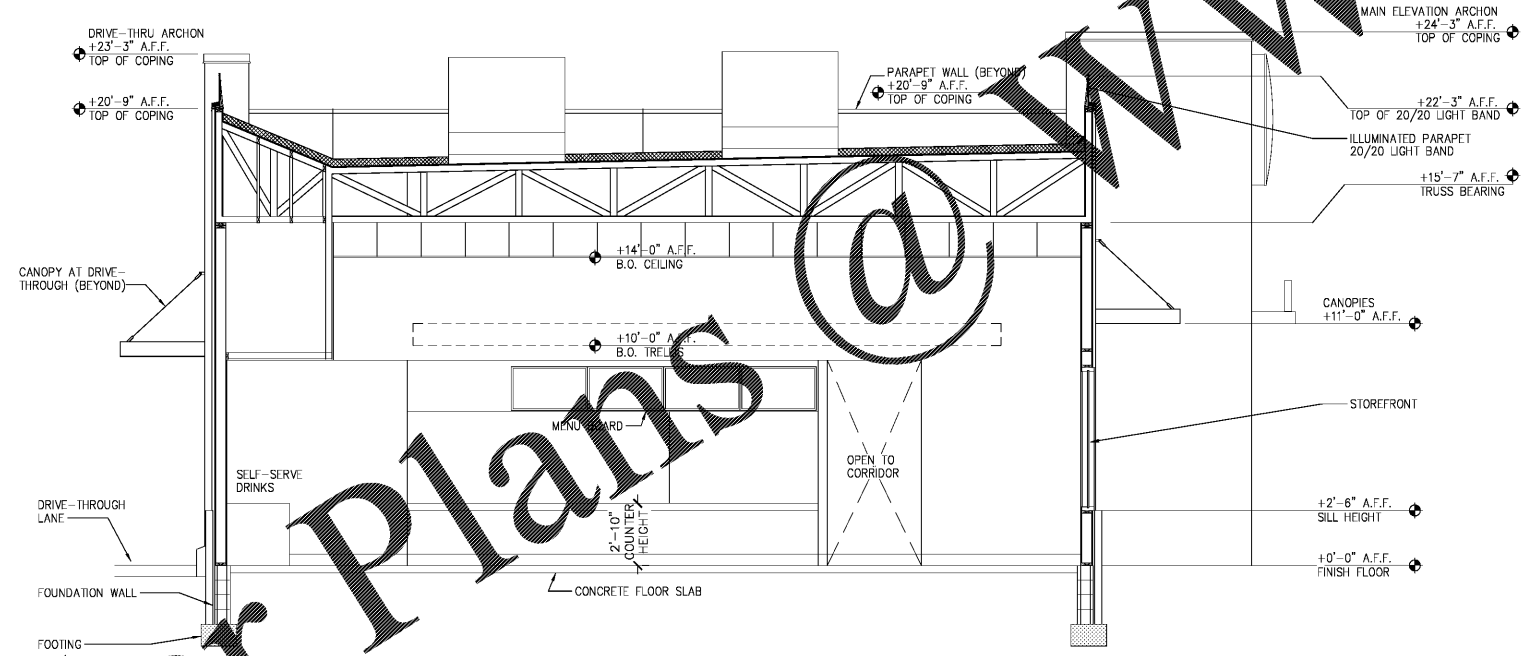

**BUILDING SECTION**  
 SCALE: 1/4" = 1'-0"  
 EXTERIOR/INTERIOR FINISHES NOT SHOWN

Order Plans @



PREMIER KINGS, INC.  
 5529 CARMICHAEL ROAD  
 MONTGOMERY, ALABAMA 36117  
 PHONE: (205) 836-1778  
 LINSEY@BKALABAMA.COM

2126 Morris Avenue  
 Birmingham, AL 35203  
 Phone: (205) 326-1778  
 email: info@huckestein.com  
 www.huckestein.com



BUILDING SECTIONS & INTERIOR ELEVATIONS