


STEEL LEGEND

CORE DRILLED	FREE STANDING	BOLT DOWN
BOLT DOWN	BOLT DOWN	BOLT DOWN


REPRESENTATIONAL OF STEEL SYMBOLS. REFERENCE SPECIFICATIONS AND DRAWING SHEETS FOR PRODUCT DESCRIPTIONS.

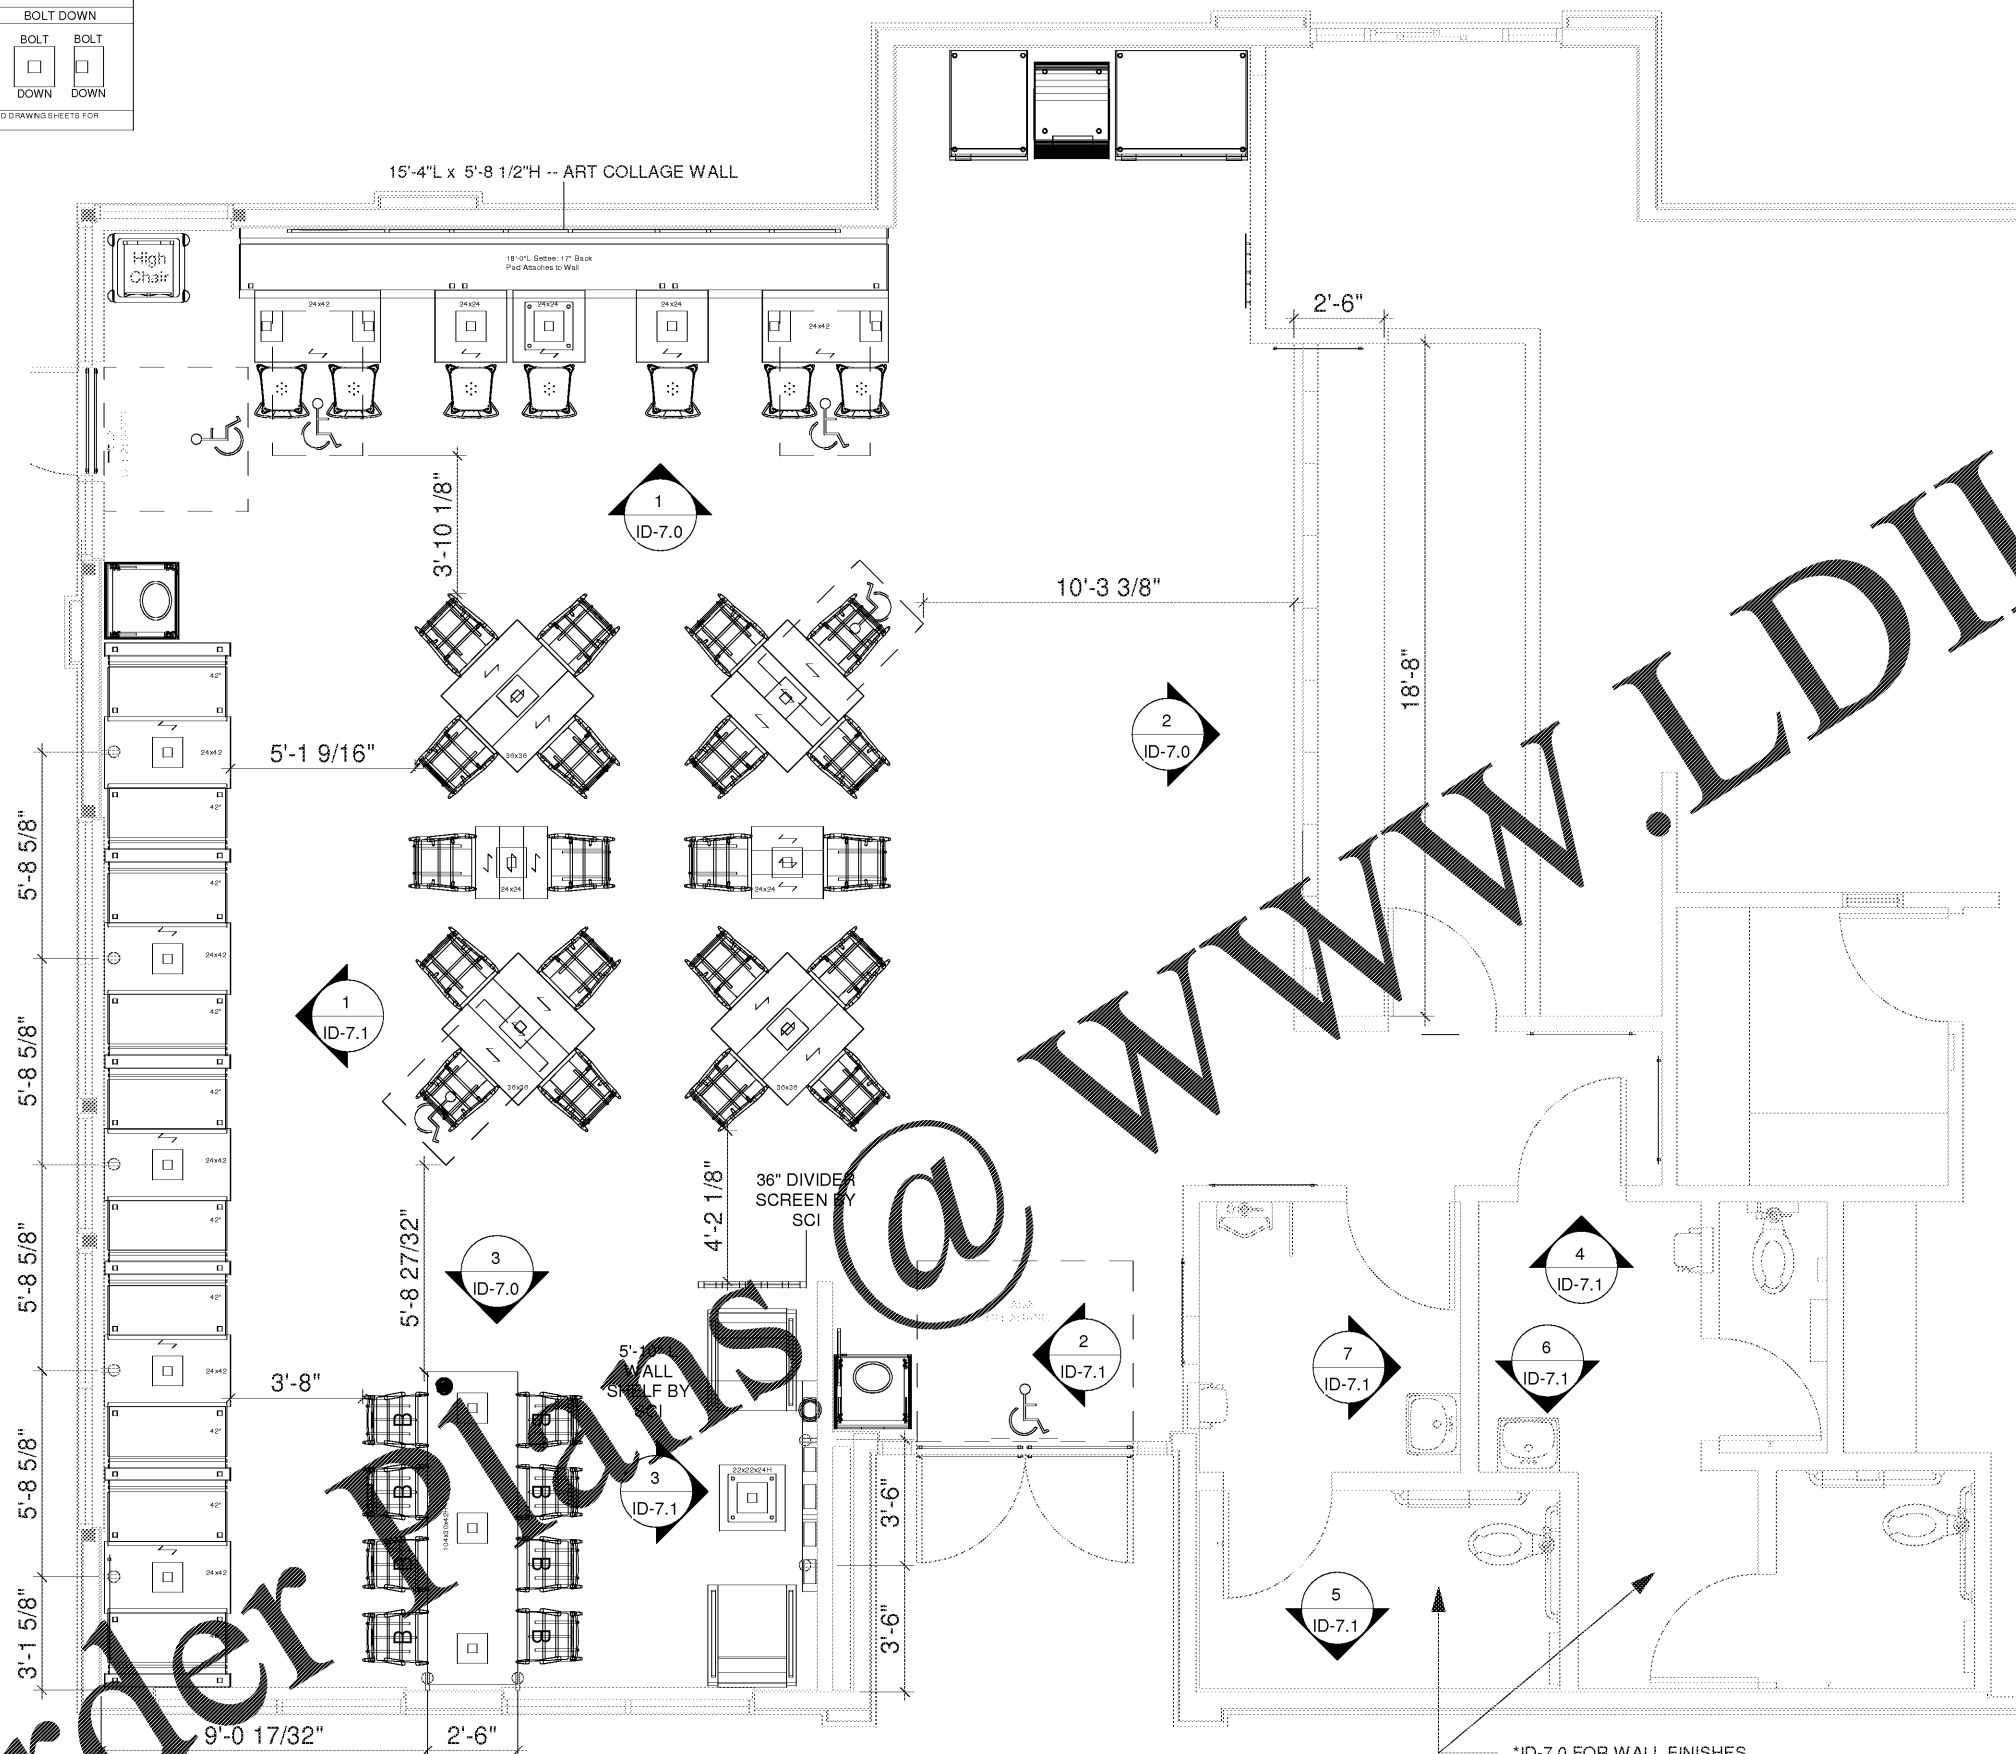

① Seating Layout
3/16" = 1'-0"

SEATING AND TABLE SCHEDULE	TABLE TOP TYPE	SINGLES	2 TOPS	3 TOPS	4 TOPS	5 TOPS	6 TOPS	8 TOPS	10 TOPS	12 TOPS
	TABLE TOP #	1	5	--	11	--	--	1	--	--
	SEAT #	2	10	--	44	--	--	8	--	--
ADA ACCESSIBLE SEATS: 4		TOTAL SEAT COUNT: 64								

*ID-7.0 FOR WALL FINISHES
 *ID-8.0 OR 8.1 FOR TYPICAL TILE ELEVATIONS
 *ID-11 FOR RESTROOM TILE SPECS
 G.C. TO COORDINATE PLACEMENT OF BABY CHANGING STATION WITH ARCHITECT

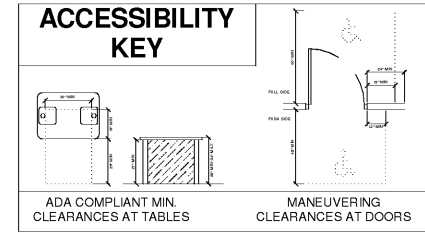

SEATING Concepts
 125 Connell Ave
 Rockdale, IL 60436
 www.seating-concepts.com
 T: 815.730.7980
 F: 815.730.7969

This drawing contains proprietary information by Seating Concepts. Unauthorized use or reproduction is prohibited without expressed written consent of Seating Concepts.

Project Contacts:
 Please contact one of the following Seating Concepts team members to address any concerns you may have:

Customer Service: 815.730.7980
 Ken Hibben - Manager x 2253
 Cheri Salamon x 2224
 Lorna Cullison x 2246
 Mel Randall x 2234
 Krista Bagley x 2219
 Kerry Struder x 2223

Interior Design: 815.730.7980
 Samantha Uthe - Manager x 2251
 Rita Gear x 2235
 Deborah Paulik x 2262
 Kimberly Sea x 2252
 Sierra Meeks x 2221
 Tyler Rodgers x 2211



PROJECT: Garden Grill
 LOCATION: Shorter, AL
 ADDRESS: --
 STORE #: TBD
 DESIGNER: Deborah Paulik
 CSR: --
 SALES MANAGER: Jeff Allison

START DATE: 10-02-18

REVISION HISTORY			
DATE	#	DESCRIPTION	XY

SHEET TITLE: Seating Layout
ID-2.0
 11 x 17 SIZE FORMAT