

This drawing contains proprietary information by Seating Concepts. Unauthorized use or reproduction is prohibited without expressed written consent of Seating Concepts.

Project Contacts:
 Please contact one of the following Seating Concepts team members to address any concerns you may have:

- Customer Service: 815.730.7980
 Ken Hibben - Manager x 2253
 Cheri Salamon x 2224
 Lorna Cullison x 2246
 Mel Randall x 2234
 Krista Bagley x 2219
 Kerry Struder x 2223

- Interior Design: 815.730.7980
 Samantha Uthe - Manager x 2251
 Rita Gear x 2235
 Deborah Paulik x 2262
 Kimberly Sea x 2252
 Sierra Meeks x 2221
 Tyler Rodgers x 2211




PROJECT: Garden Grill
 LOCATION: Shorter, AL
 ADDRESS: --
 STORE #: TBD
 DESIGNER: Deborah Paulik
 CSR: --
 SALES MANAGER: Jeff Allison

START DATE: 10-02-18

REVISION HISTORY			
DATE	#	DESCRIPTION	XY

SHEET TITLE: Wall Finish Layout
ID-4.0
 11 x 17 SIZE FORMAT

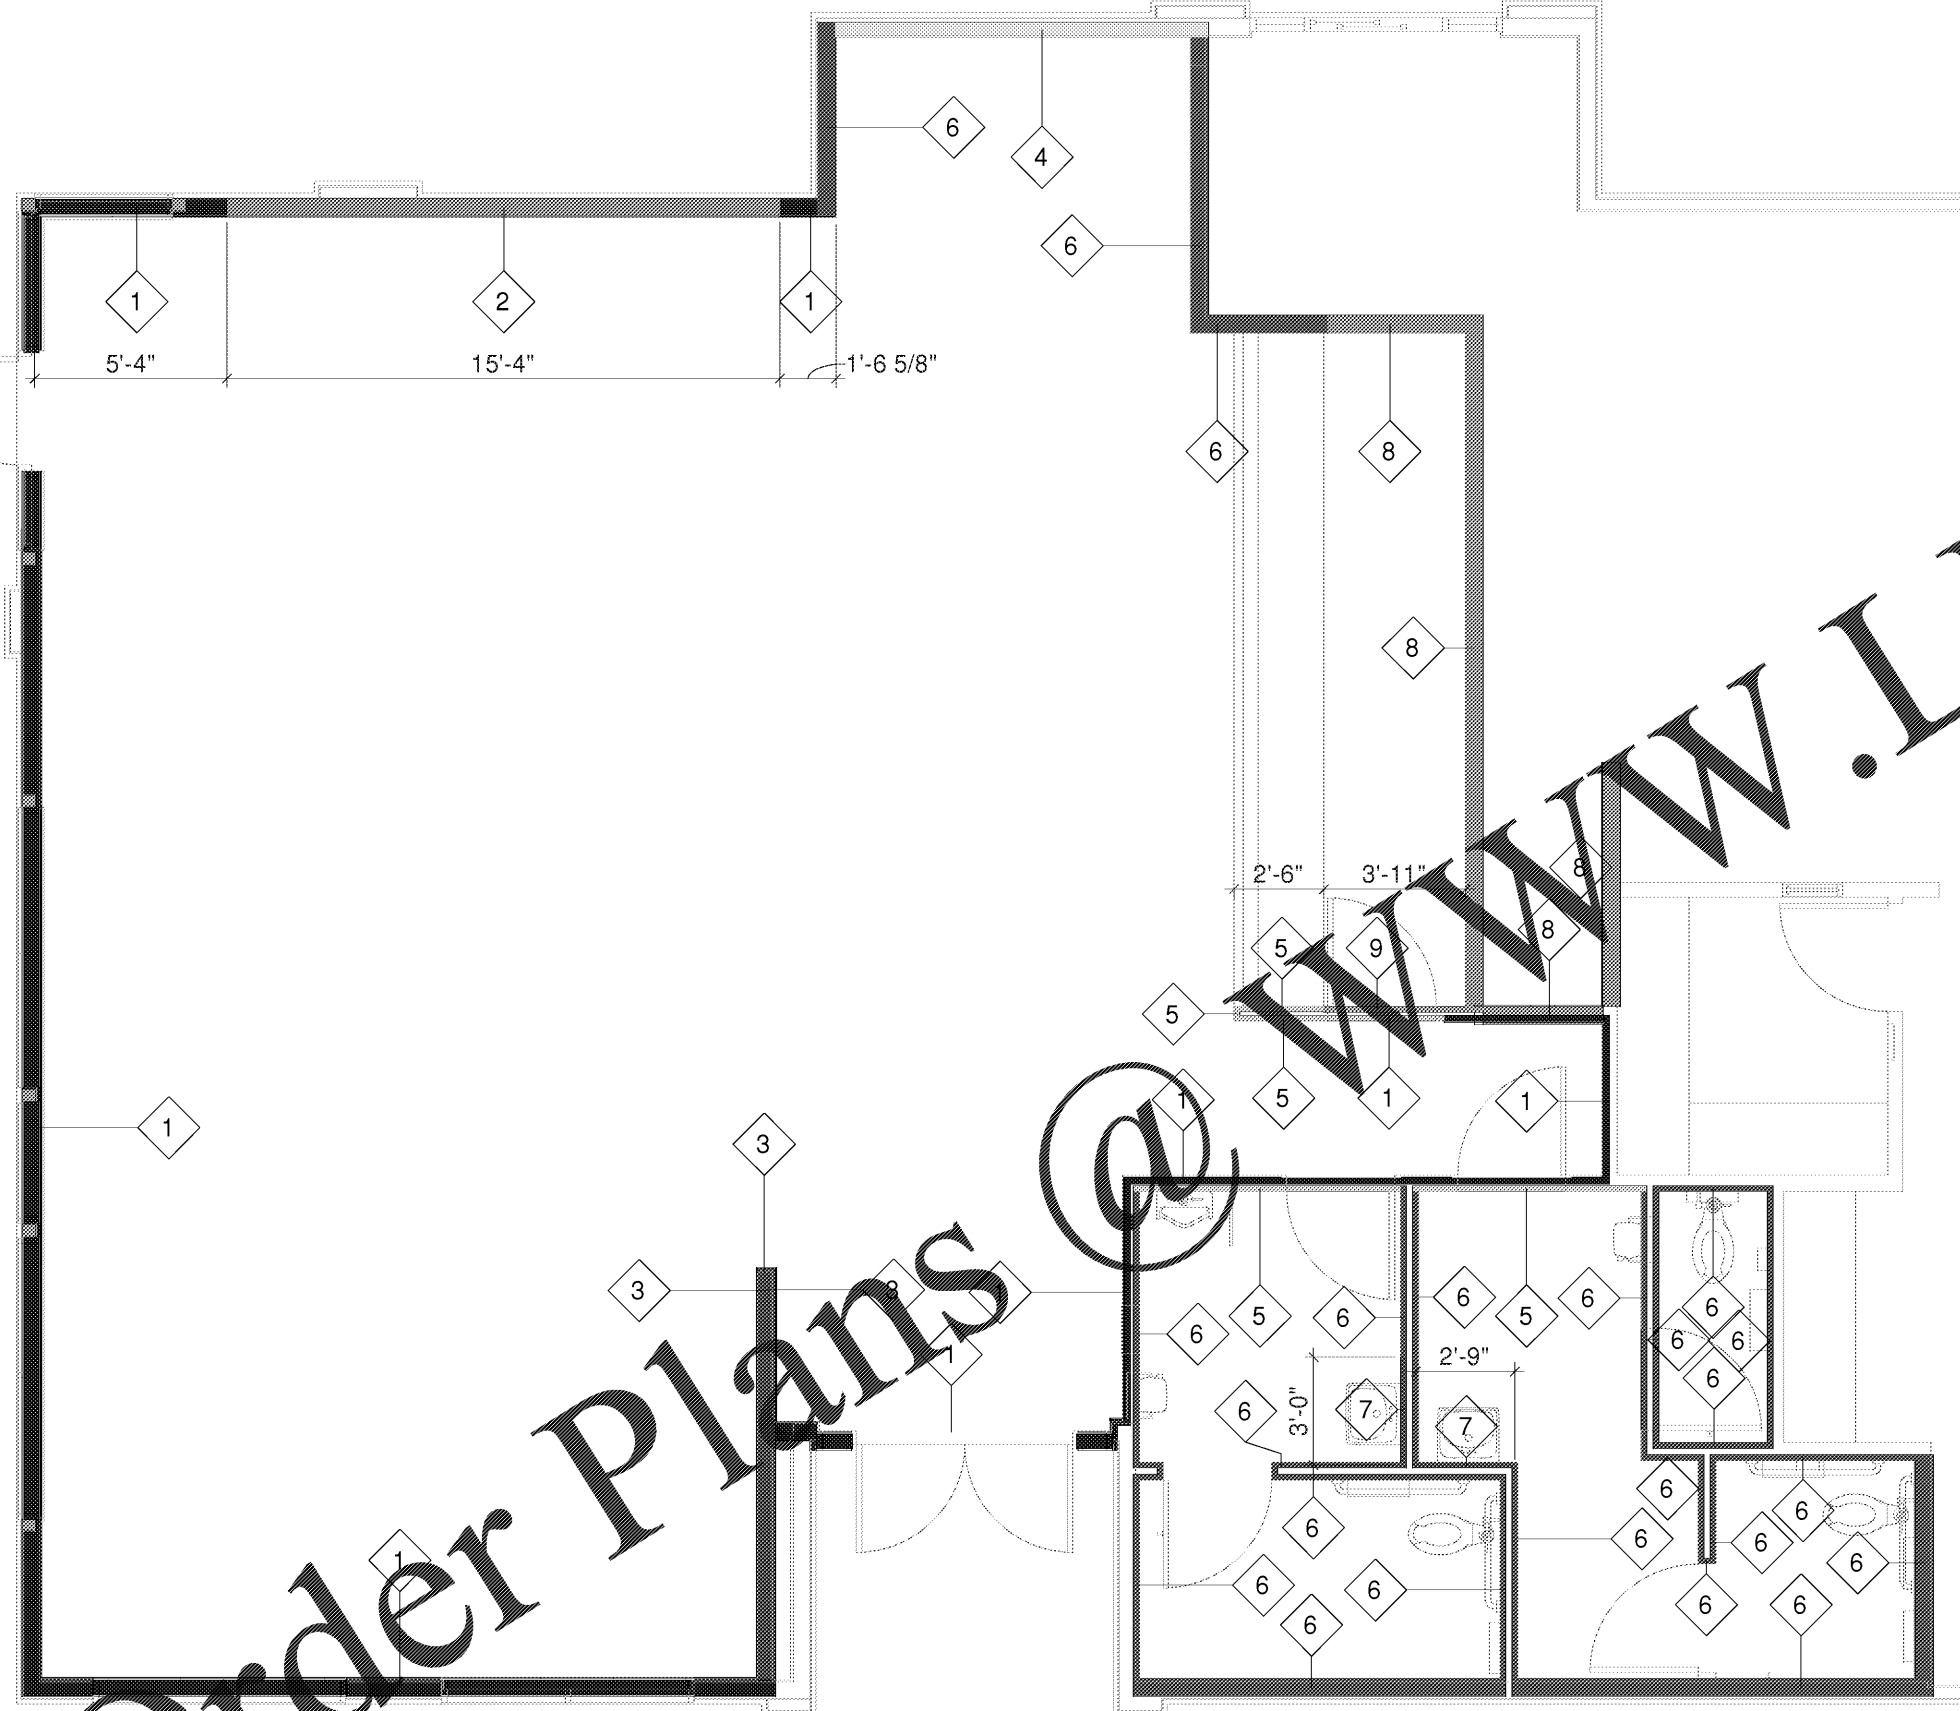

- 1 P-15G, SS-8G, WP-2G, CT-26G
- 2 P-15G, WP-2G, CT-26G Behind Settee Only **No Chair Rail**
- 3 BR-2G, CT-26G
- 4 CT-25G - 24X24 @ DS Back Wall
- 5 CT-27G - 12X24
- 6 CT-28G - 6X24
- 7 CT-30G - 24X12 Vertical @ Bathroom Wall Accent
- 8 CT-31G @ Menu Board and BOH Wall
- 9 PL-18G, CT-11G @ Kitchen Wall
 Door: PL-18G
 Door Frame: P-16G

Wall Finish Legend
 1/4" = 1'-0"

1 Wall Finish Layout
 3/16" = 1'-0"

Order Plans @ WWW.LDPLANS.COM

WWW.LDPLANS.COM