

The drawing contains proprietary information by Seating Concepts. Unauthorized use or reproduction is prohibited without expressed written consent of Seating Concepts.

**Project Contacts:**

Please contact one of the following Seating Concepts team members to address any concerns you may have:

Customer Service: 815.730.7980  
 Ken Hibben - Manager x 2253  
 Cheri Salamon x 2224  
 Lorna Cullison x 2246  
 Mel Randall x 2234  
 Krista Bagley x 2219  
 Kerry Struder x 2223

Interior Design: 815.730.7980  
 Samantha Uthe - Manager x 2251  
 Rita Gear x 2235  
 Deborah Paulik x 2262  
 Kimberly Sea x 2252  
 Sierra Meeks x 2221  
 Tyler Rodgers x 2211



PROJECT: Garden Grill

LOCATION: Shorter, AL

ADDRESS: --

STORE #: TBD

DESIGNER: Deborah Paulik

CSR: --

SALES MANAGER: Jeff Allison


START DATE: 10-02-18

REVISION HISTORY			
DATE	#	DESCRIPTION	XY

SHEET TITLE: Flooring Layout

**ID-5.0**

11 x 17 SIZE FORMAT

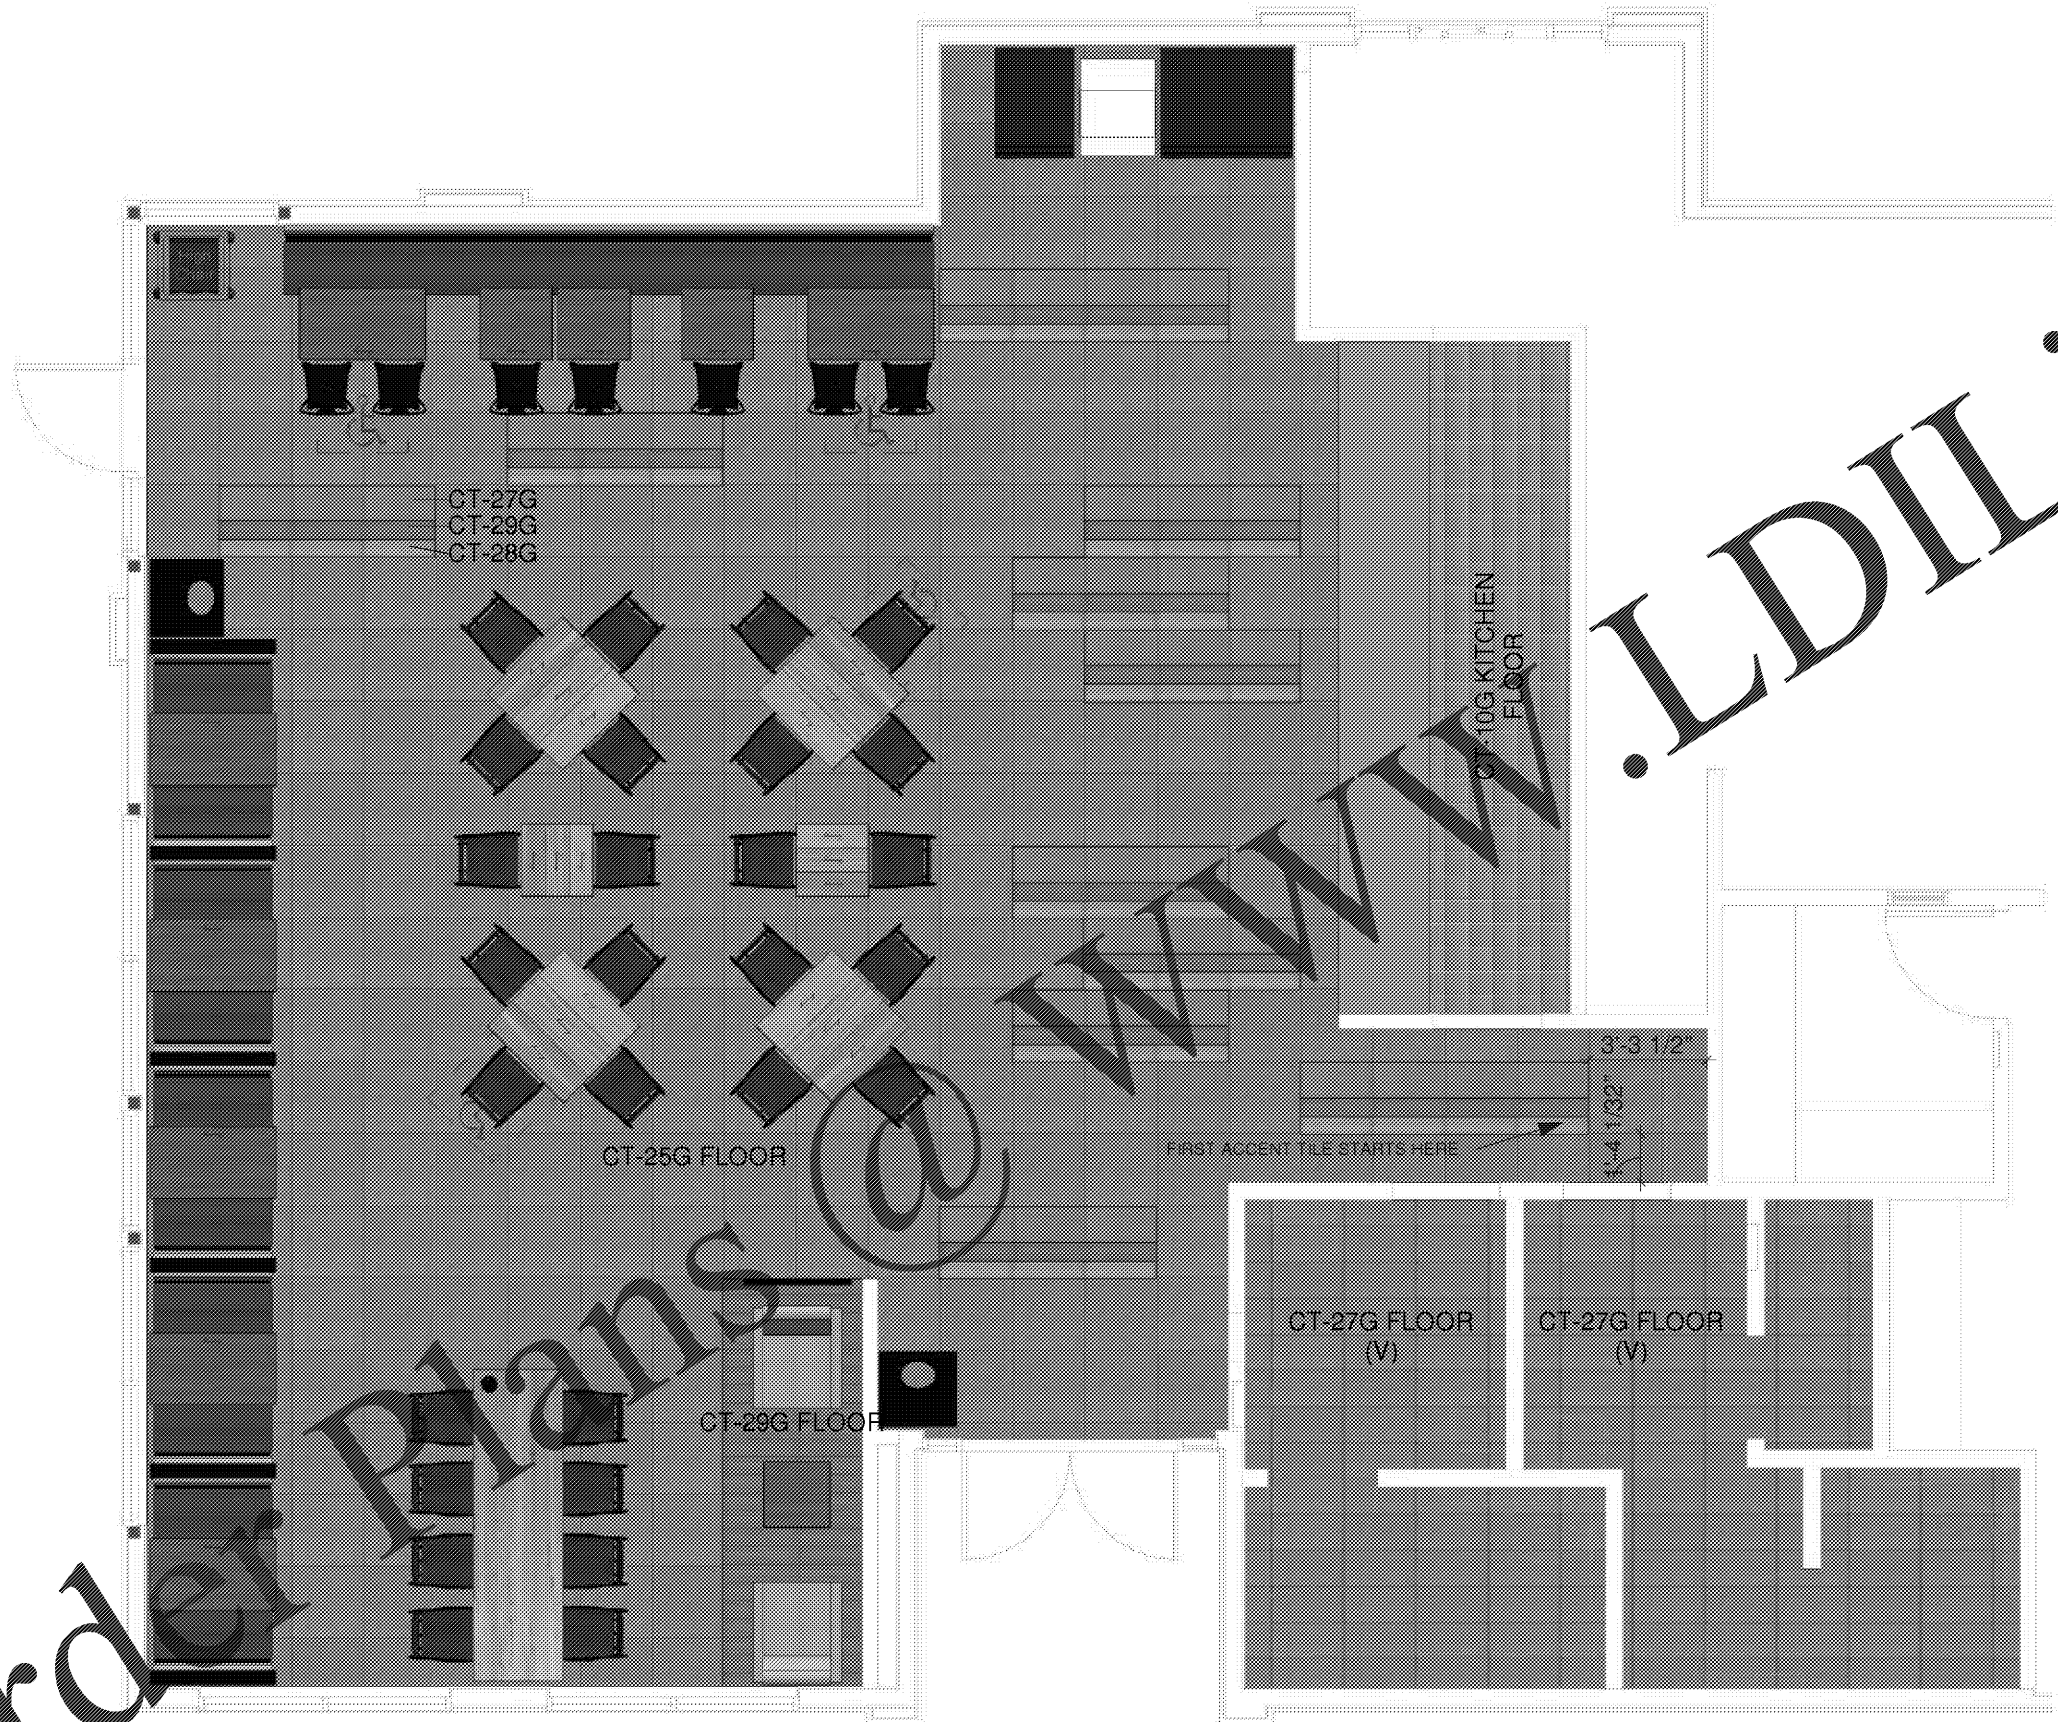

Order Plans  
 1 Flooring Layout  
 3/16" = 1'-0"

WWW.LDILine.com