



* Standard Trellis / Pergola Design




① Community Table & Pergola

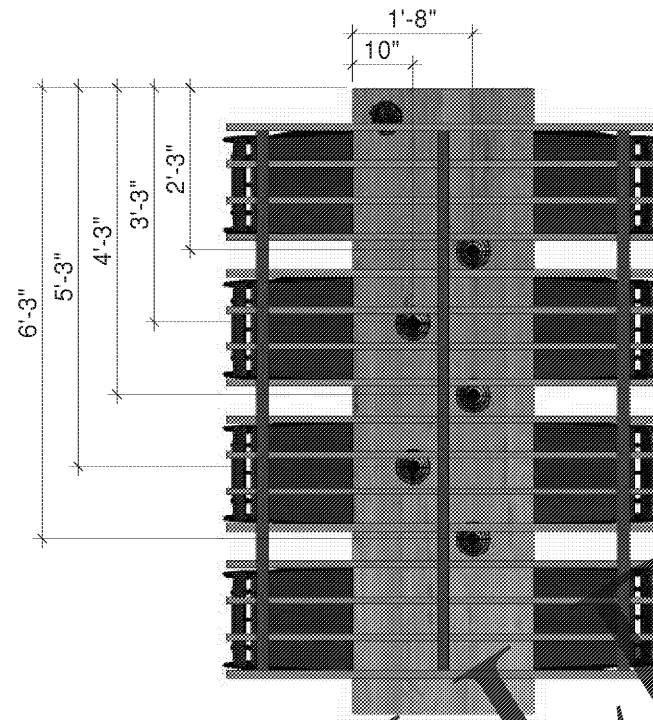

② Elevation Top
3/8" = 1'-0"

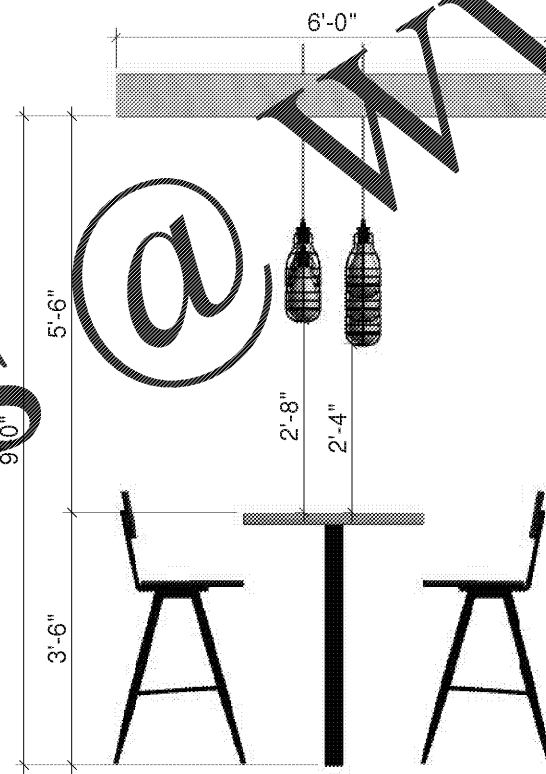

③ Elevation Front
3/8" = 1'-0"

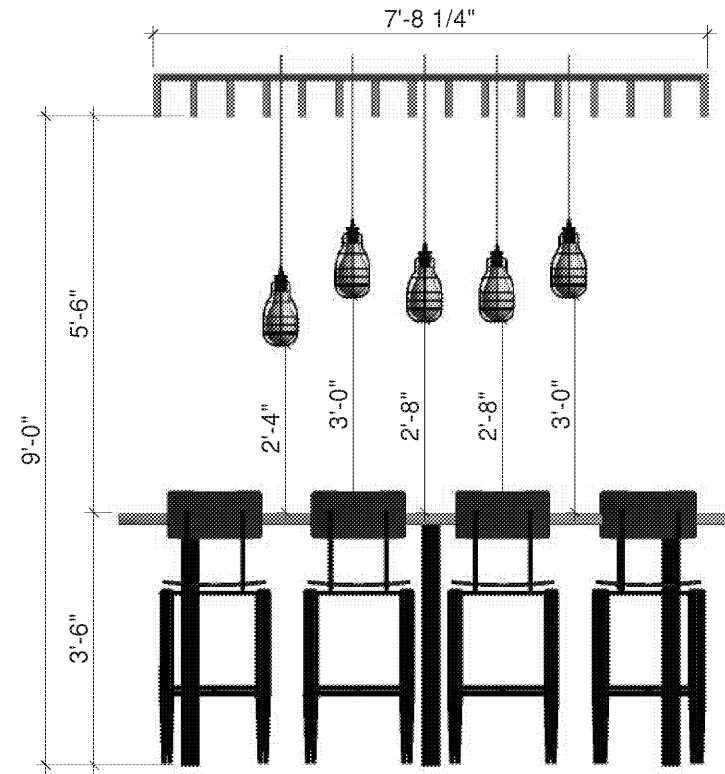

④ Elevation Left
3/8" = 1'-0"

SEATING Concepts
 125 Connell Ave
 Rockdale, IL 60436
www.seating-concepts.com
 T: 815.730.7980
 F: 815.730.7969

The drawing contains proprietary information by Seating Concepts. Unauthorized use or reproduction is prohibited without expressed written consent of Seating Concepts.

Project Contacts:
 Please contact one of the following Seating Concepts team members to address any concerns you may have:

Customer Service: 815.730.7980

Ken Hibben - Manager	x 2253
Cheri Salamon	x 2224
Lorna Cullison	x 2246
Mel Randall	x 2234
Krista Bagley	x 2219
Kerry Struder	x 2223

Interior Design: 815.730.7980

Samantha Uthe - Manager	x 2251
Rita Gear	x 2235
Deborah Paulik	x 2262
Kimberly Sea	x 2252
Sierra Meeks	x 2221
Tyler Rodgers	x 2211



PROJECT: Garden Grill
 LOCATION: Shorter, AL
 ADDRESS: --
 STORE #: TBD
 DESIGNER: Deborah Paulik
 CSR: --
 SALES MANAGER: Jeff Allison

START DATE: 10-02-18

REVISION HISTORY			
DATE	#	DESCRIPTION	XY

SHEET TITLE: Soffit Details - Pergola

ID-12.0

11 x 17 SIZE FORMAT

Order Plans