


SEATING Concepts
 125 Connell Ave
 Rockdale, IL 60436
www.seating-concepts.com
 T: 815.730.7980
 F: 815.730.7969

This drawing contains proprietary information by Seating Concepts. Unauthorized use or reproduction is prohibited without expressed written consent of Seating Concepts.


Project Contacts:
 Please contact one of the following Seating Concepts team members to address any concerns you may have:

Customer Service: 815.730.7980
 Ken Hibben - Manager x 2253
 Cheri Salamon x 2224
 Lorna Cullison x 2246
 Mel Randall x 2234
 Krista Bagley x 2219
 Kerry Struder x 2223

Interior Design: 815.730.7980
 Samantha Uthe - Manager x 2251
 Rita Gear x 2235
 Deborah Paulik x 2262
 Kimberly Sea x 2252
 Sierra Meeks x 2221
 Tyler Rodgers x 2211

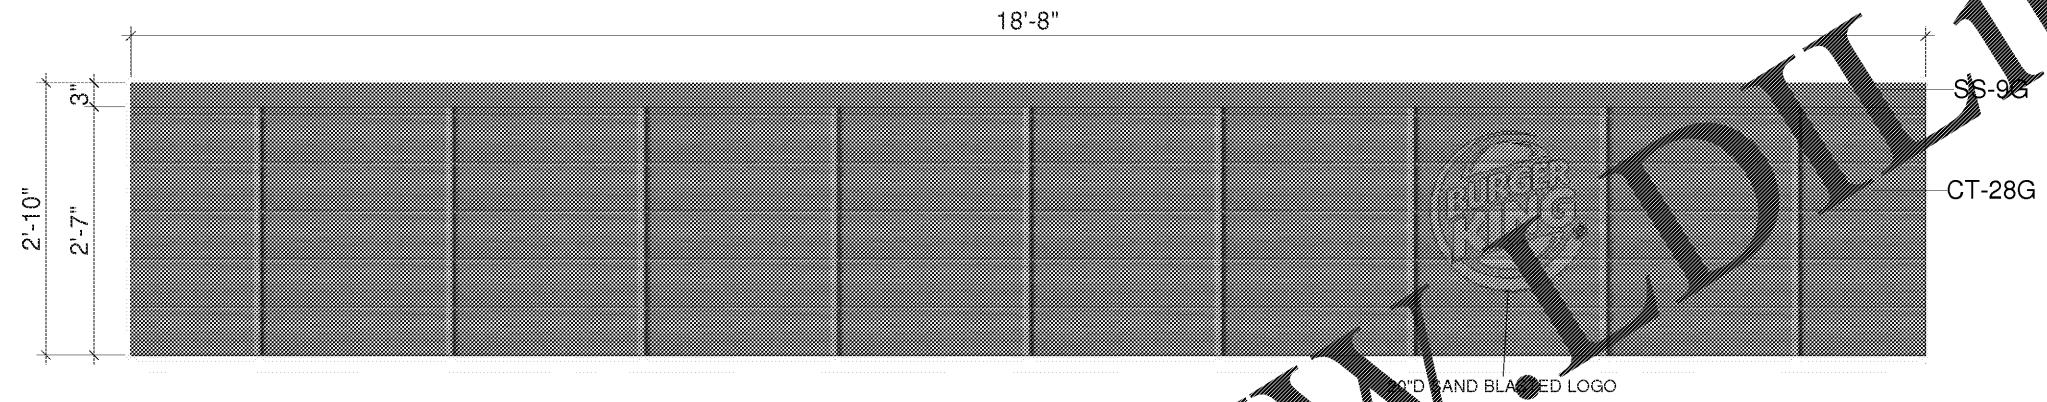

1 Front Counter Elevation
 1/2" = 1'-0"

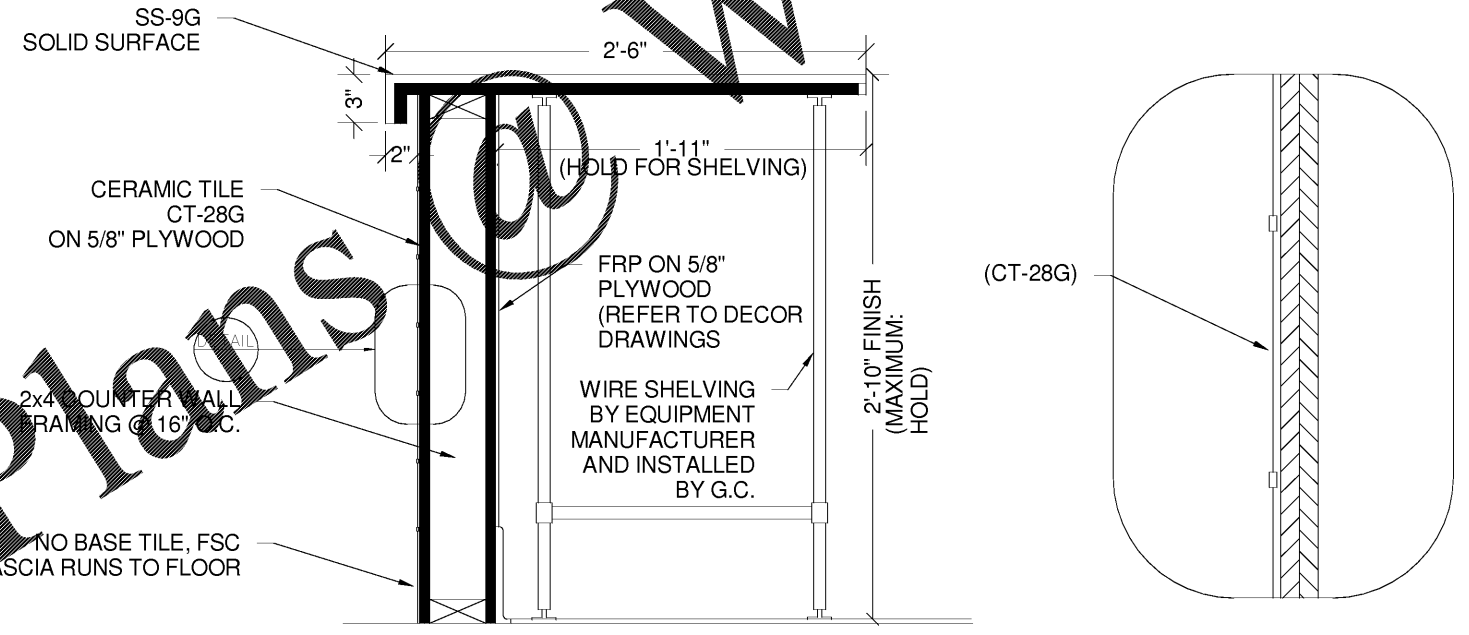

2 FSC Detail
 1" = 1'-0"



PROJECT: Garden Grill
 LOCATION: Shorter, AL
 ADDRESS: --
 STORE #: TBD
 DESIGNER: Deborah Paulik
 CSR: --
 SALES MANAGER: Jeff Allison

START DATE: 10-02-18

REVISION HISTORY			
DATE	#	DESCRIPTION	XY

SHEET TITLE: Front Service Counter Details

ID-14.0

11 x 17 SIZE FORMAT

Order Plans

WWW.IDIline.com