




5525 Interstate North Pkwy
Suite 200
Atlanta, GA 30328
404-965-1287 tel
404-601-9859 fax
eastside@westside-engineering.com



PEACOCK ARCHITECTS

5525 INTERSTATE NORTH PKWY
ATLANTA GEORGIA 30328
404-214-5200 PHONE
404-214-5208 FAX

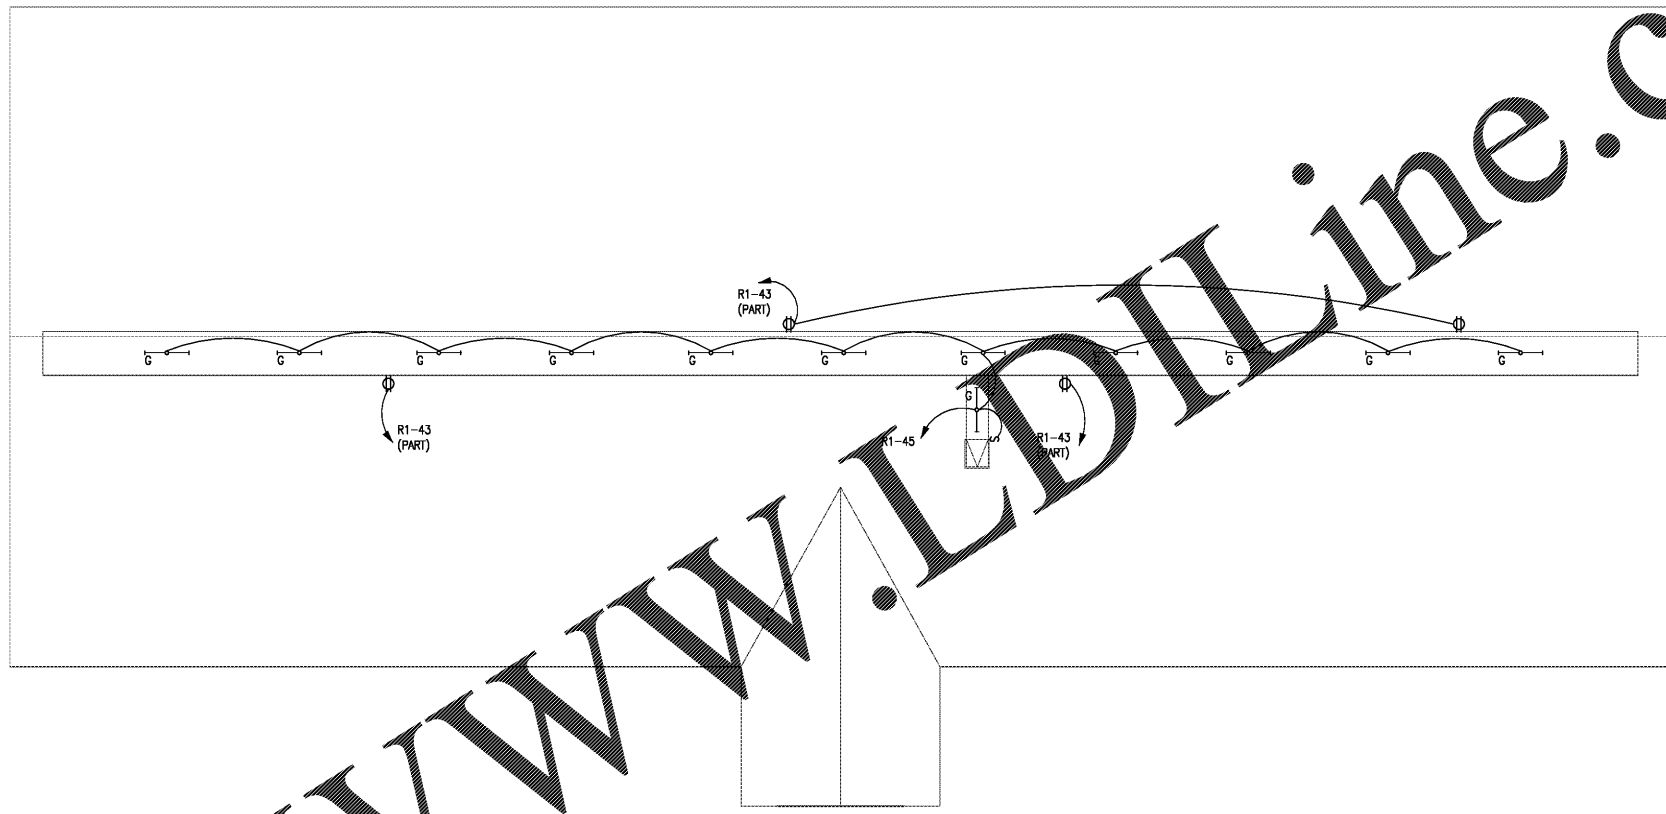

1
E5.10

ELECTRICAL ATTIC PLAN - NEW BUILDING

SCALE: 1/8" = 1'-0"

Order Plans @ www.LDLine.com

**CARROLL COUNTY DFCS
RENOVATION & EXPANSION**
165 INDEPENDENCE DRIVE
CARROLLTON, GA 30116



DATE	REVISION

PROJECT NO:
400.01.01
DATE:
9/25/2018
DRAWING TITLE:
ELECTRICAL ATTIC PLAN
NEW BUILDING

E5.10

THIS DRAWING AND ANY REPRODUCTIONS ARE THE PROPERTY AND COPYRIGHT OF PEACOCK ARCHITECTS, INC. AND MAY NOT BE USED IN ANY MANNER WITHOUT THE EXPRESSED WRITTEN PERMISSION OF PEACOCK ARCHITECTS, INC.