



STOREFRONT WINDOW SCHEDULE							
STOREFRONT MARK	QUANTITY	FIRE RATING	OPENING WIDTH	OPENING HEIGHT	FRAME MATERIAL	FRAME GLAZING	COMMENTS
F3	1		17'-4"	12'-0"			
F4	4			8'-4"			
F5	1		14'-6"	26'-8"			
F6	1		10'-0"	9'-4"			
F9	13		16'-0"				
F10	1		14'-0"	6'-8"			
F11	1		6'-4"	9'-0"			
F12	1		25'-4"	9'-4"			
F13	1		14'-6"	10'-0"			
F14	1		7'-4"	7'-4"			
F15	2			13'-0"			
F16	1		17'-4"	17'-0"			
F17	1		13'-3 5/16"	7'-2"			
F18	1		14'-0"	4'-6"			
F19	1		8'-0"	10'-0"			
F20	1		23'-10"	11'-0"			
F21	1		14'-2"	11'-0"			
F22	1		8'-4"	11'-0"			
F23	1		18'-10"	11'-0"			
F24	1		6'-6"	8'-1"			
F25	1		7'-10"	4'-4"			
F26	1		4'-2"	9'-6"			
F27	1		10'-8"	10'-0"			
F28	1		3'-5 15/16"	10'-0"			
F29	1		17'-4"	12'-0"			
F30	1		9'-6 3/16"	11'-0"			
F31	1		44'-11 15/16"	10'-8"			
F32	1		16'-10 5/16"	10'-8"			
F33	1		10'-7 9/16"	10'-8"			
F34	1		15'-0 5/8"	10'-8"			
F35	1		8'-8 3/4"	11'-0"			
F36	1		24'-0 1/4"	11'-0"			
F37	1		12'-8"	10'-0"			

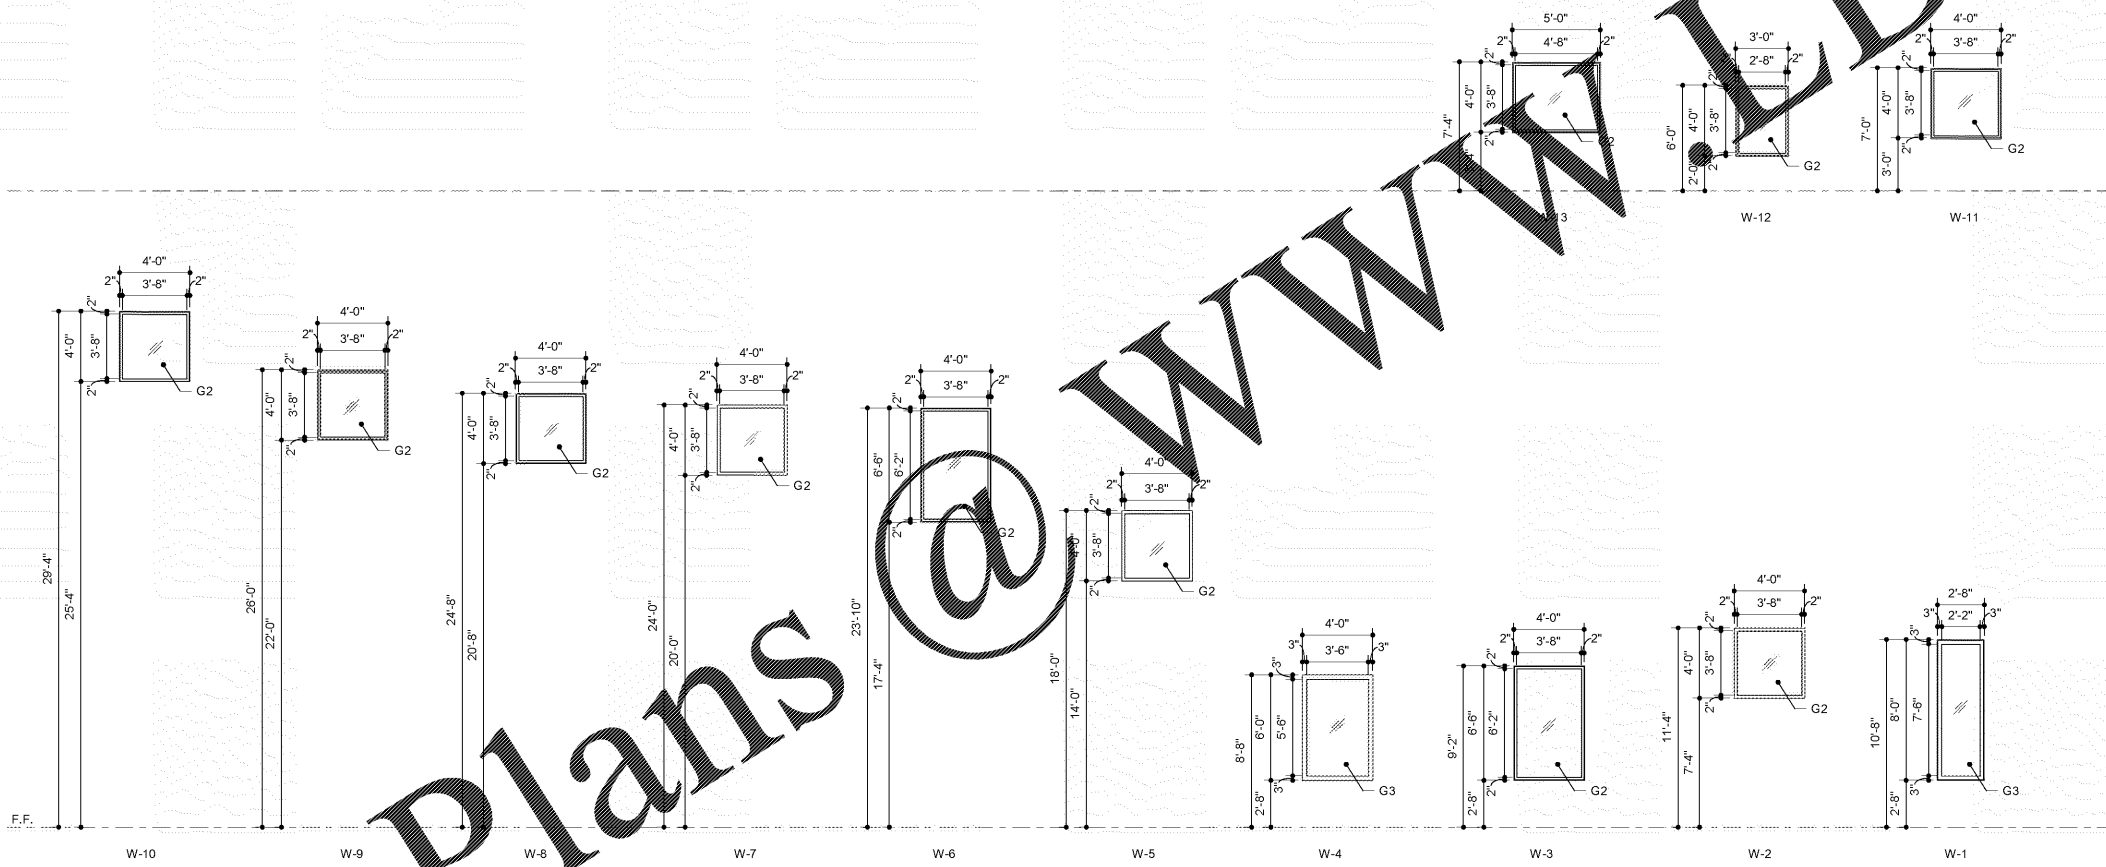

GLAZING SCHEDULE
 G1: 1/4" CLEAR GLAZING
 G2: 1" INSULATING GLASS UNIT
 G3: STORM RATED GLAZING UNIT

WINDOW ELEVATIONS
 1/4" = 1'-0"

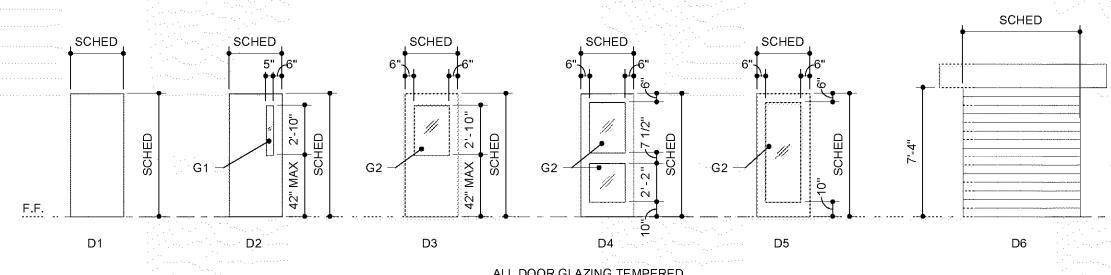

ALL DOOR GLAZING TEMPERED

DOOR ELEVATIONS
 1/4" = 1'-0"

NORTHPORT SCHOOL
 TUSCALOOSA COUNTY BOARD OF EDUCATION
 NORTHPORT, ALABAMA

WARD SCOTT ARCHITECTURE
 5 Seven Street
 Tuscaloosa, AL 35401
 www.ward-scott.com

CONSTRUCTION DOCUMENTS

DATE: 11-16-18
 PROJ NO: 17-072

#	DESC	DATE

OPENING ELEVATIONS & DETAILS

A008

Copyright Ward Scott Architecture, Inc. All Rights Reserved
 11/19/2018 2:12:58 PM
 C:\Users\phowell\Documents\Revit\LOCAL17-072_Northport Middle School_A18_CENTRAL_phowell.rvt

Order Plans @ www.LDILine.com