



**A** H.C. PARKING PLAN  
SCALE: 1/8" = 1'-0"

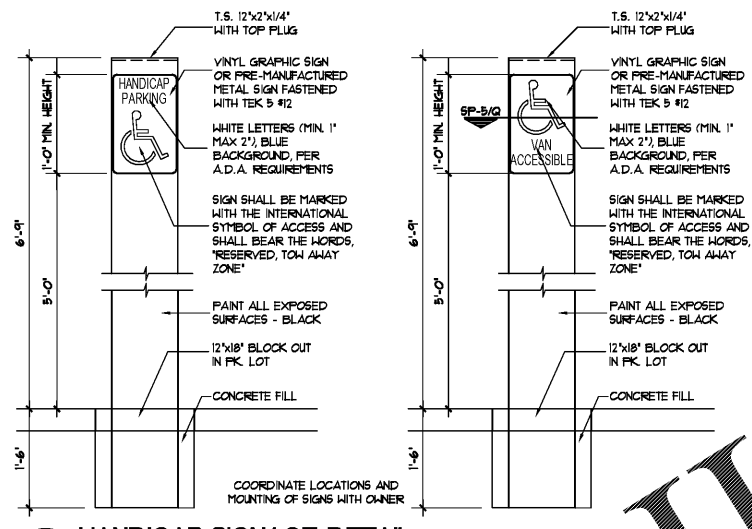


**B** HANDICAP SIGNAGE DETAIL  
SCALE: NOT TO SCALE

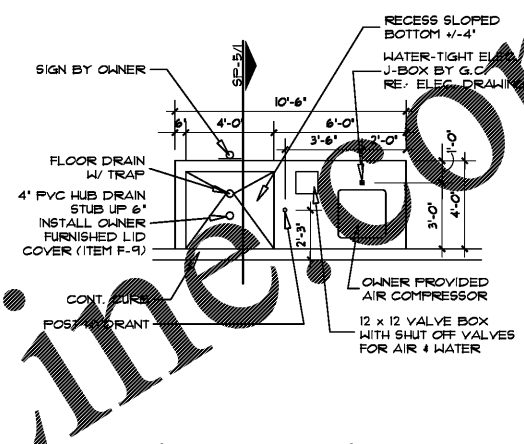

**C** AIR/WATER ISLAND/R.V. DUMP  
SCALE: 1/4" = 1'-0"

**D** NOT USED

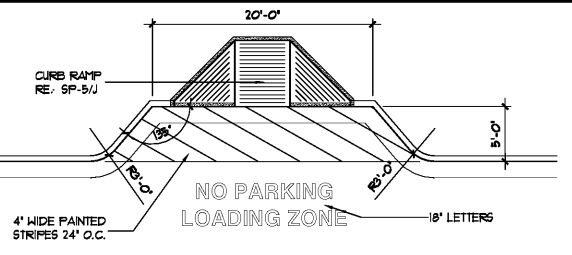


**H** ADA LOADING ZONE  
SCALE: 1/8" = 1'-0"


**E** NOT USED

**F** NOT USED  
SCALE

**G** NOT USED

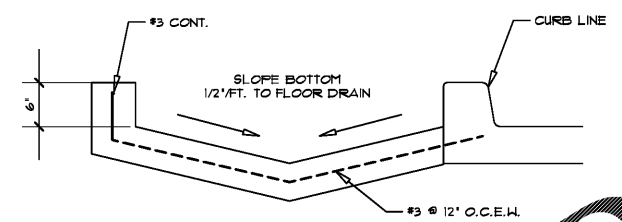


**I** R.V. DUMP SECTION  
SCALE: 1" = 1'-0"

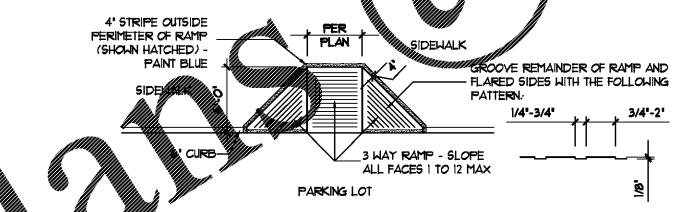

**J** RECESSED 3 WAY RAMP DETAIL  
SCALE: 1/8" = 1'-0"


**K** NOT USED  
SCALE

**O** NOT USED  
SCALE: 3" = 1'-0"

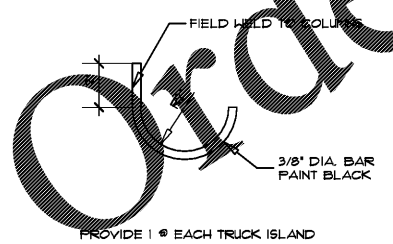


**L** AIR HOSE HOOK DETAIL  
SCALE: 3" = 1'-0"


**M** NOT USED  
SCALE

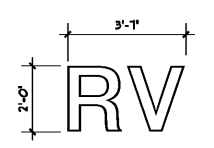


**N** PAINTED 'RV.' LETTERING  
SCALE: 3/8" = 1'-0"

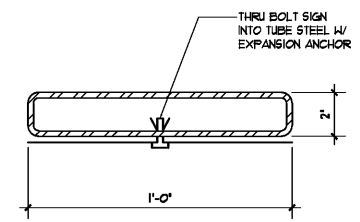


**Q** HANDICAP SIGNAGE DETAIL  
SCALE: 3" = 1'-0"

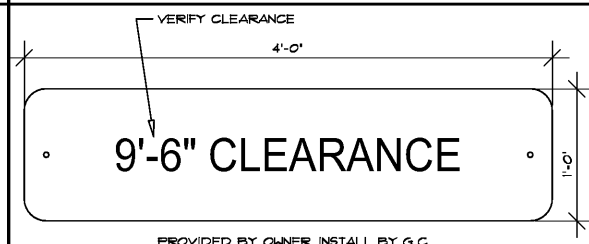

**P** SIGN ELEVATION  
SCALE: 1/2" = 1'-0"

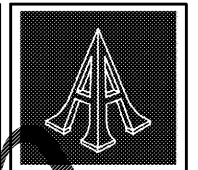

Pascal Aughtry & Associates, PC  
405.463.3494  
Fax 405.463.3493  
937 East Britton Road  
Oklahoma City, OK 73114  
pascal@arch.com

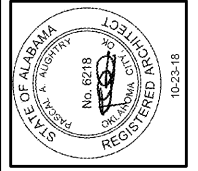

A NEW TRAVEL STOP  
STORE NO. 774  
SMITHS STATION, AL  
**Loves**  
Travel Stops

Revisions:	
No.	Date

Project No: LVS16774  
Date: 10-23-18  
Sheet No.

**SP-5**  
OF 9