


Order Plans @

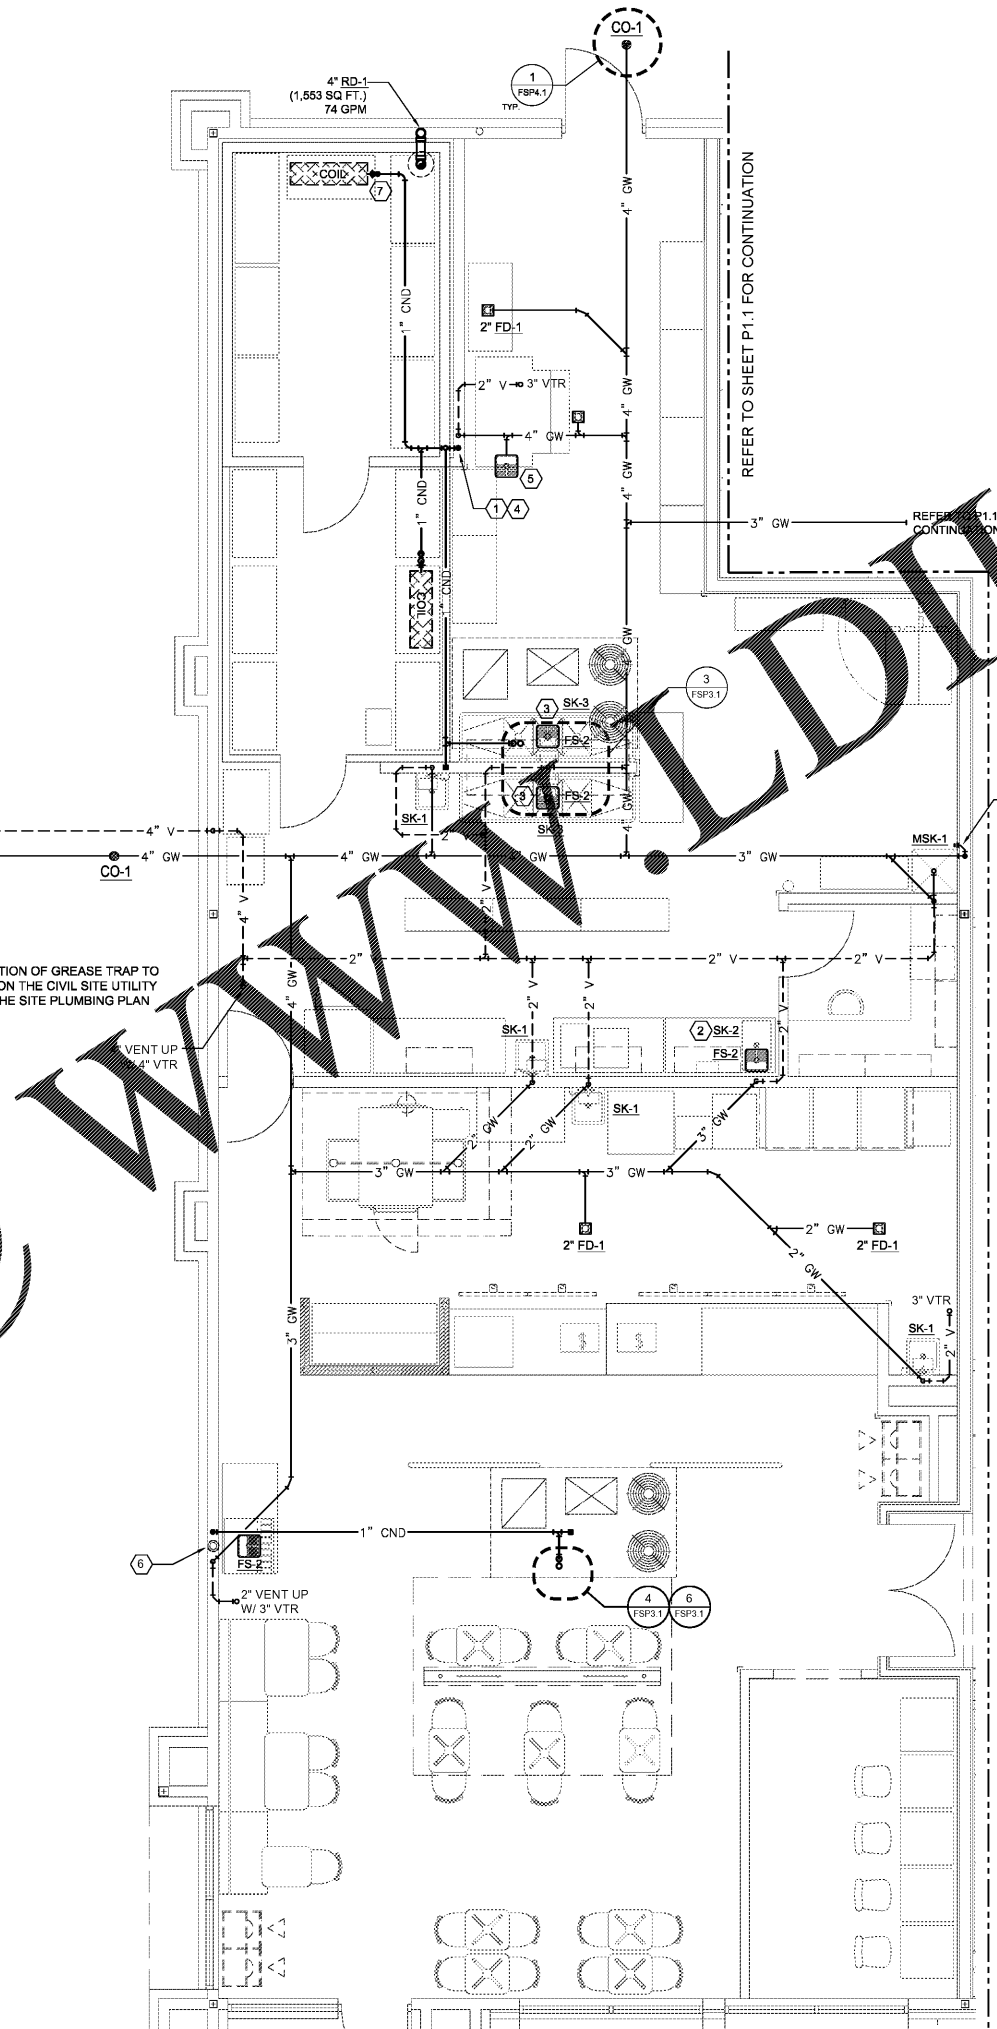


PLUMBING GENERAL NOTES:

1. ALL PLUMBING WORK SHALL BE PERFORMED IN STRICT ACCORDANCE WITH THE BASE BUILDING SPECIFICATION AND WITH THE LATEST EDITION OF THE PREVAILING STATE MECHANICAL/PLUMBING AND BUILDING CODES AS WELL AS ALL REGULATIONS THAT MAY APPLY. IN CASE OF CONFLICT BETWEEN THE CONTRACT DOCUMENTS AND A GOVERNING CODE OR ORDINANCE THE MORE STRINGENT STANDARD SHALL APPLY.
2. INSTALL ALL REQUIRED CLEANOUTS TO CLEAR EQUIPMENT AND FIXTURES.
3. SANITARY AND VENT PIPING SHALL BE SCHEDULE 40 PVC WITH INSTALLATION IN ACCORDANCE WITH ASTM D-232.1; ALL FITTINGS SHALL BE APPROVED SANITARY TYPE.
4. ALL FIXTURES ARE PROVIDED WITH STANDARD TRAP AND CLEANOUT (NOT SHOWN).
5. ALL WORK SHALL BE PROPERLY TESTED, BALANCED, OIL-FREE AND DISINFECTED. PROVIDE A ONE YEAR WARRANTY FROM DATE OF FINAL INSPECTION ON ALL PARTS AND LABOR.
6. ALL WASTE PIPING SMALLER THAN 3\"/>

⊗ SHEET KEYNOTES

1. ROUTE 1-INCH, INSULATED COPPER TUBING FOR COOLER / FREEZER CONDENSATE TO FLOOR DRAIN; PROVIDE AND INSTALL HEAT-TAPE ON CONDENSATE LINES EXPOSED IN FREEZER AREA - RAYCHEM H611050 (6W / FT, 120 VOLT). COORDINATE WITH ELECTRICAL CONTRACTOR FOR POWER.
2. ROUTE IDW FROM VEGETABLE SINK TO 3\"/>

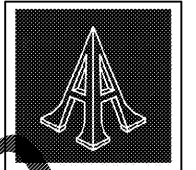

Pascal Aughtry & Associates, PC
 405.463.3494
 Fax: 405.463.3493
 937 East Brison Road
 Oklahoma City, OK 73114
 pascalarch.com



Love's
 Travel Stops
 A NEW TRAVEL STOP
 STORE No. 774
 SMITH STATION, AL

Revisions:

No.	Date