


CIVIL:
 Choctaw Engineering, Inc.
 112 Truxton Avenue
 Fort Walton Beach, FL 32547
 Phone: (850) 862-6211
 Fax: (850) 863-8059
 Email: msiner@choctaweng.com

STRUCTURAL:
 Whisnani Engineering Services, LLC
 122 Nut Tree Court
 Lexington, SC 29074
 Phone: (803) 957-4008
 Email: bill@weslex.com

MEP:
 Allied Consulting Engineers
 2905-D Queen City Drive
 Charlotte, NC 28208
 Phone: (704) 399-3943
 Email: dbelk@allied-engineers.com

REVISIONS		
No.	Date	Description

Information contained on this drawing and in all digital files associated is authorized for use on the project named herein only and is the property of MISHRA ARCHITECTURE PLLC and may not be reproduced in any manner without express written or verbal permission from authorized individuals. Original drawing is 24"x36" and scales are as indicated. © 2008 MISHRA ARCHITECTURE PLLC

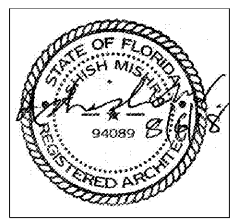

KEY PLAN

VTM Hotels, LLC

Home2Suites


2630 Wilde Lake Blvd.
 Pensacola, FL 32526

Drawing Title
 Room Layouts


Phase
 Construction Documents

Project No.	17-101	Sheet No.	A502
Prepared by	Author	Checked by	Checker
Date	Aug 06, 2018		


Review

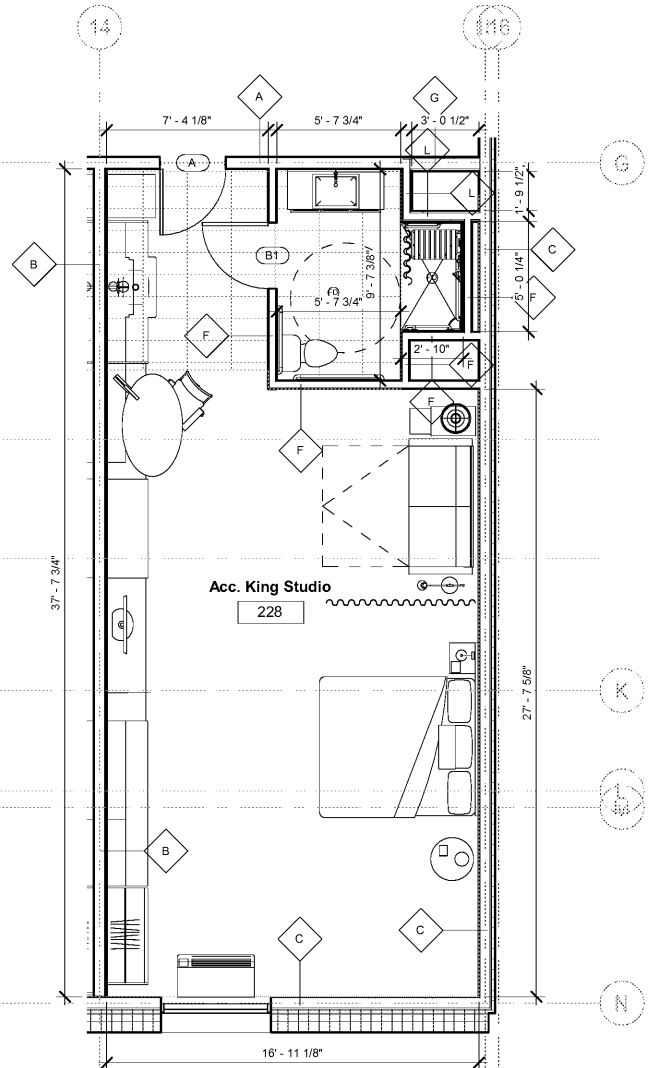


1 Acc. King Studio
 1/4" = 1'-0"

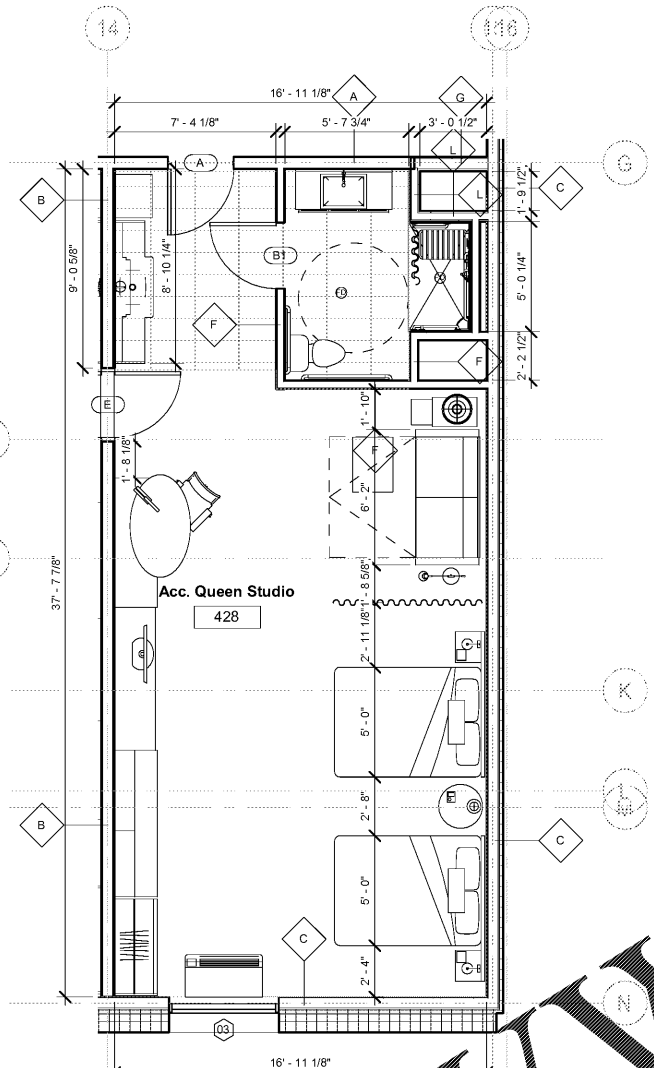


2 Acc. Queen Studio
 1/4" = 1'-0"

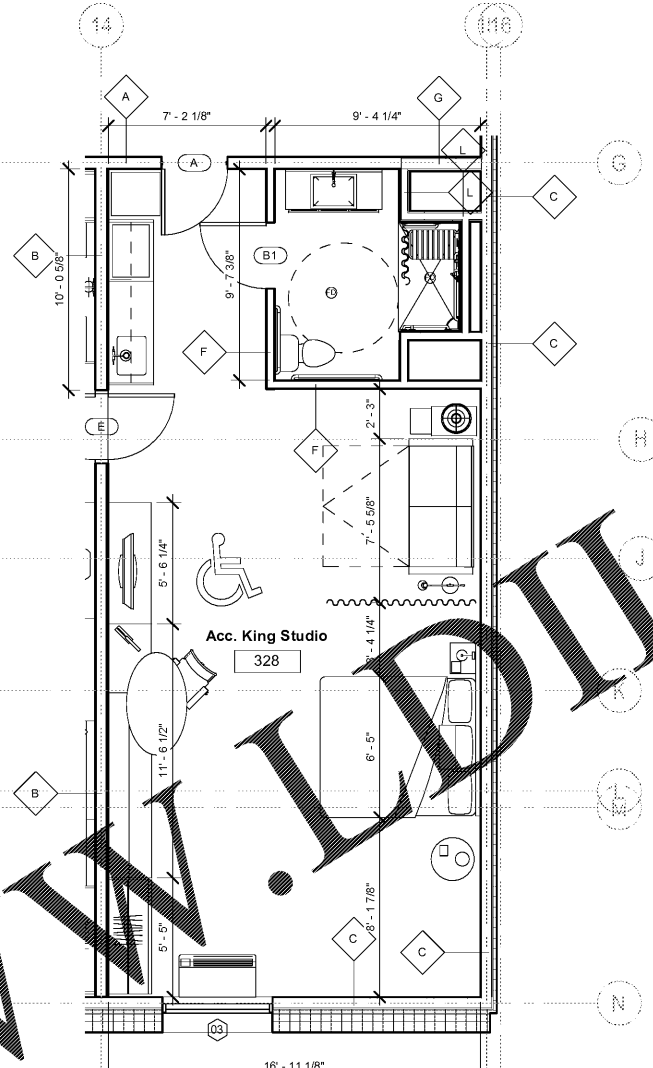


3 Acc. King Studio connecting
 1/4" = 1'-0"

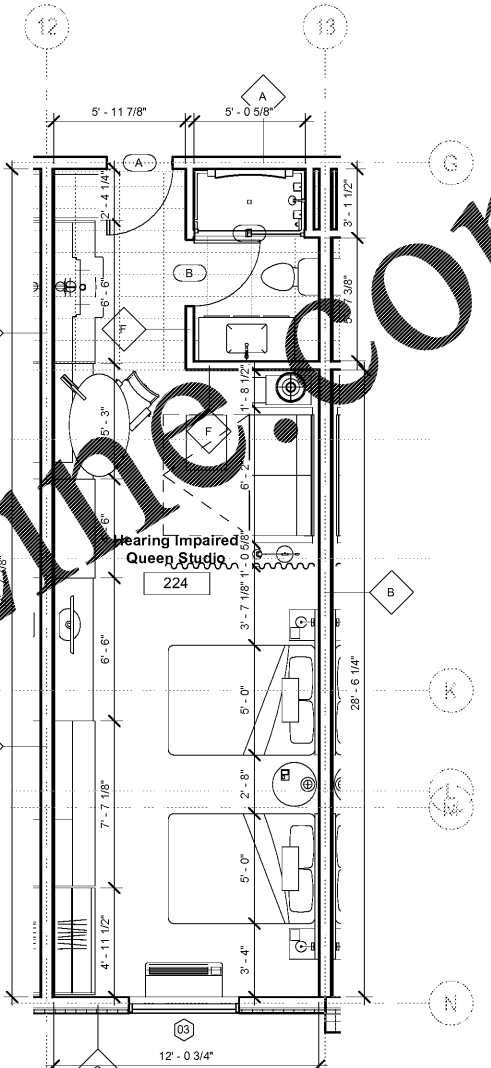

4 Hearing Impaired Queen Studio
 1/4" = 1'-0"

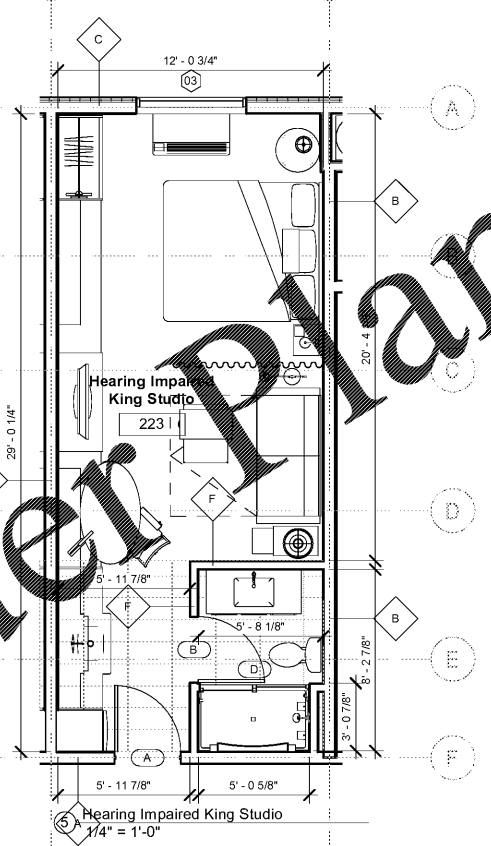

5 Hearing Impaired King Studio
 1/4" = 1'-0"

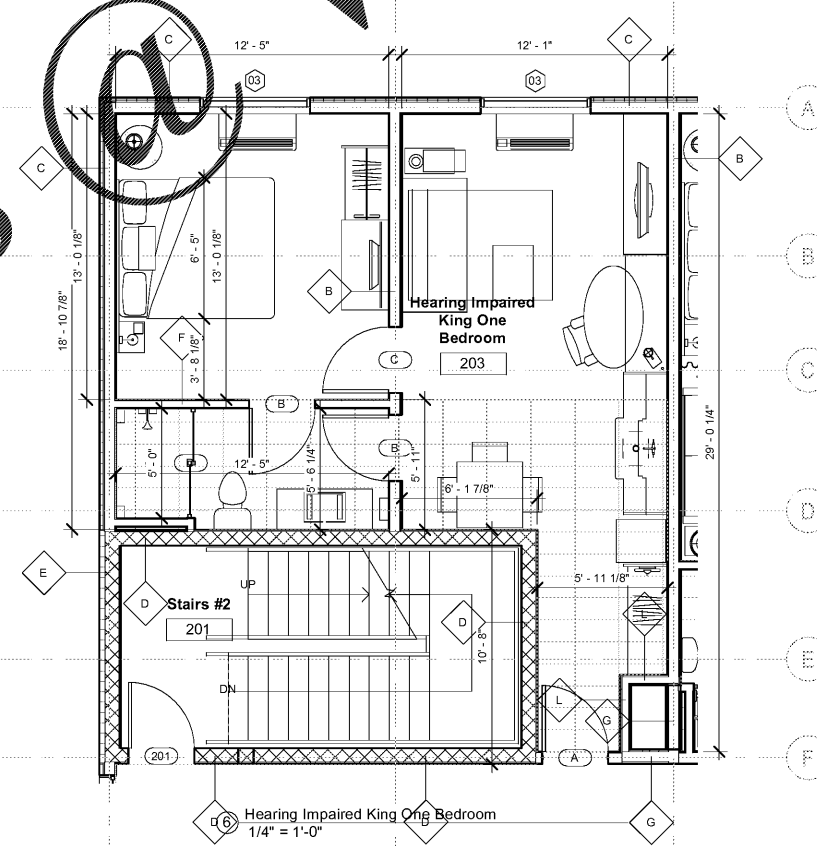

6 Hearing Impaired King One Bedroom
 1/4" = 1'-0"

Subject matter herein is the property of the author and shall remain the property of the author. It is to be used for the purpose intended and no part of it may be reproduced without the express written permission of the author.

Order Plans