
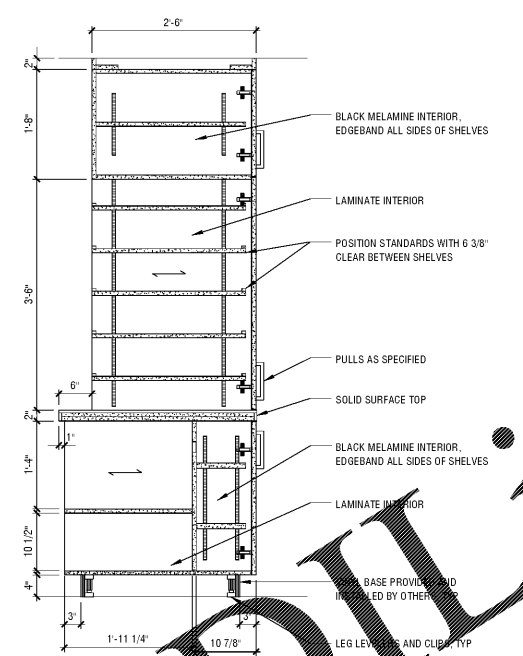
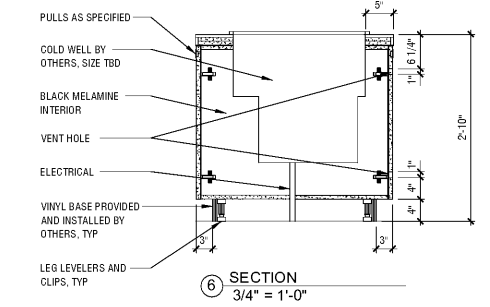
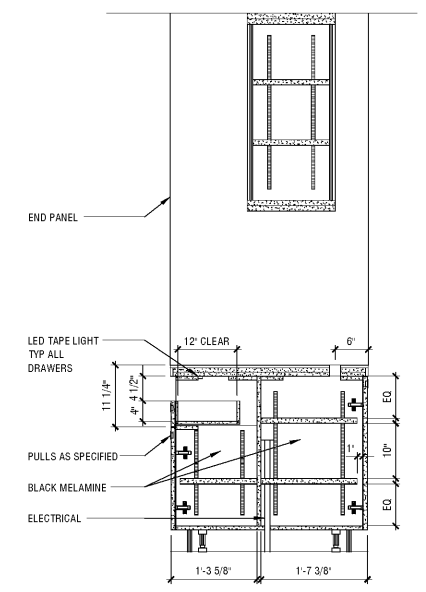






REVISIONS

No.	Date	Description

Information contained on this drawing and in all digital files associated is authorized for use on the project named herein only and is the property of MISHRA ARCHITECTURE PLLC and may not be reproduced in any manner without express written or verbal permission from authorized individuals. Original drawing is 24"x36" and scales are as indicated. © 2008 MISHRA ARCHITECTURE PLLC

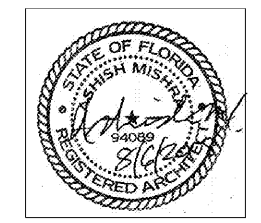

The above cabinets design was reviewed in place 7.2.2. Adjustments to be made to the above design for correct details.

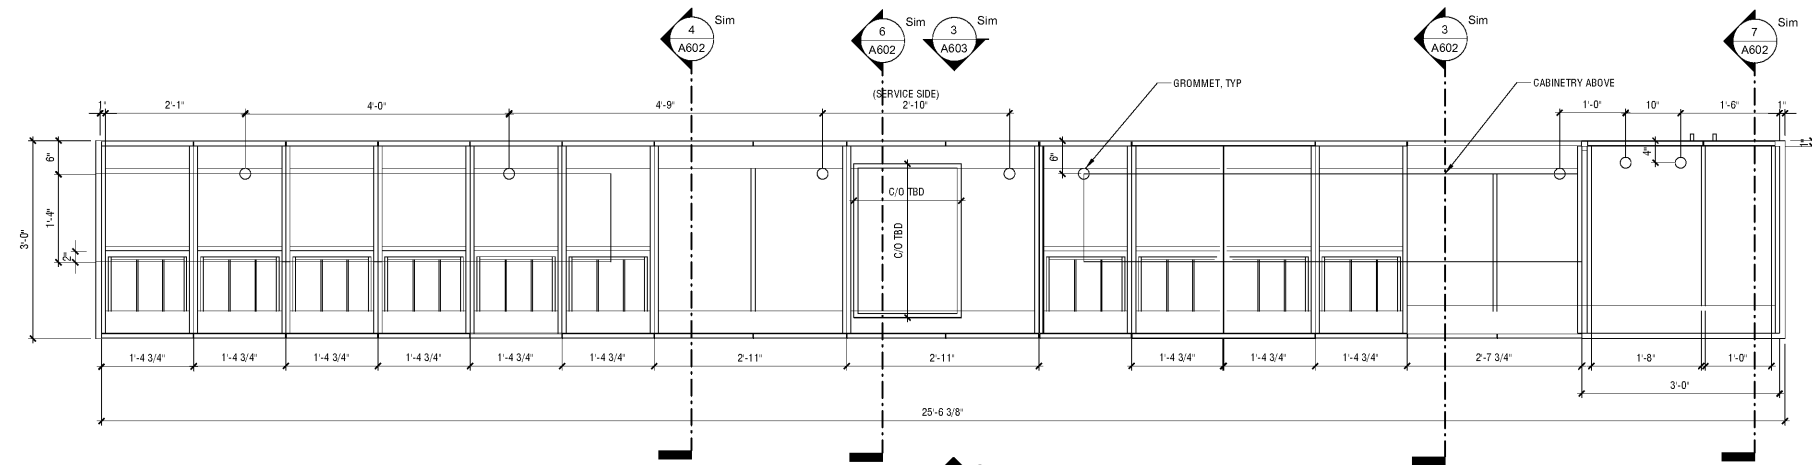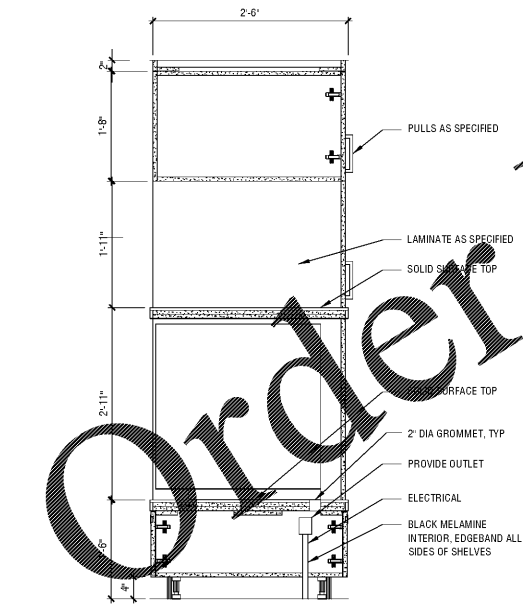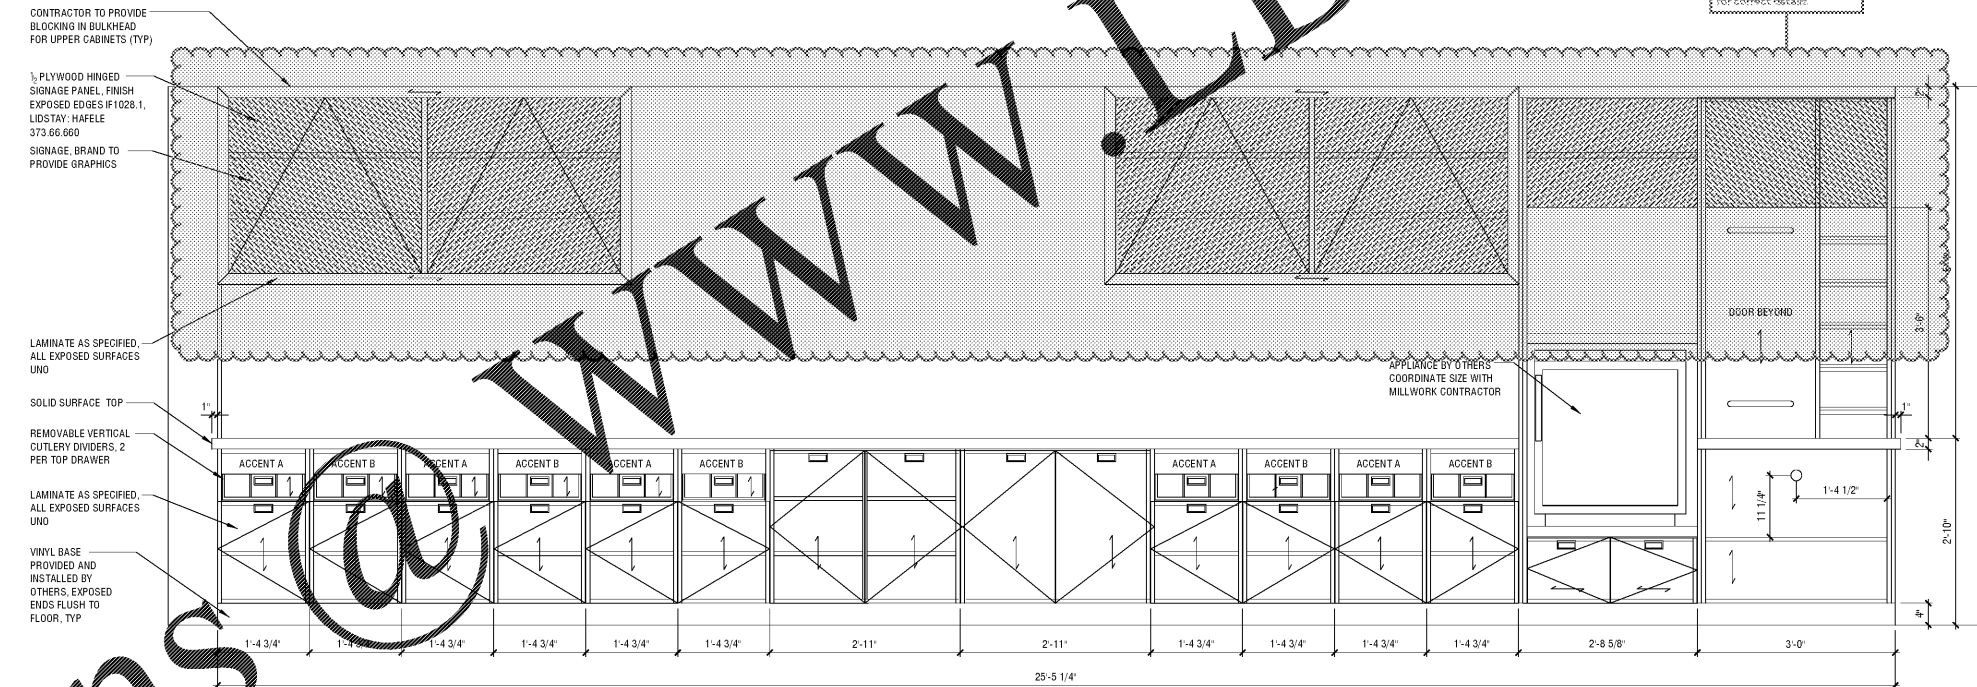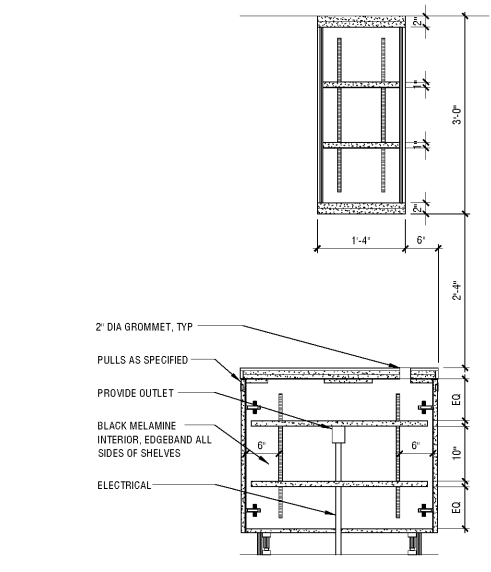

KEY PLAN

VTM Hotels, LLC

Home2Suites

2630 Wilde Lake Blvd. Pensacola, FL 32526

Drawing Title
Interior Elevations and Details

Phase
Construction Documents

Project No. 17-101
 Prepared by Author
 Checked by Checker
 Date Aug 06, 2018

Sheet No. A602

Review

8/8/2018 10:32:35 PM

Order Plans @ www.LDLine.com