


45 SECTION
S504 3/4" = 1'-0"

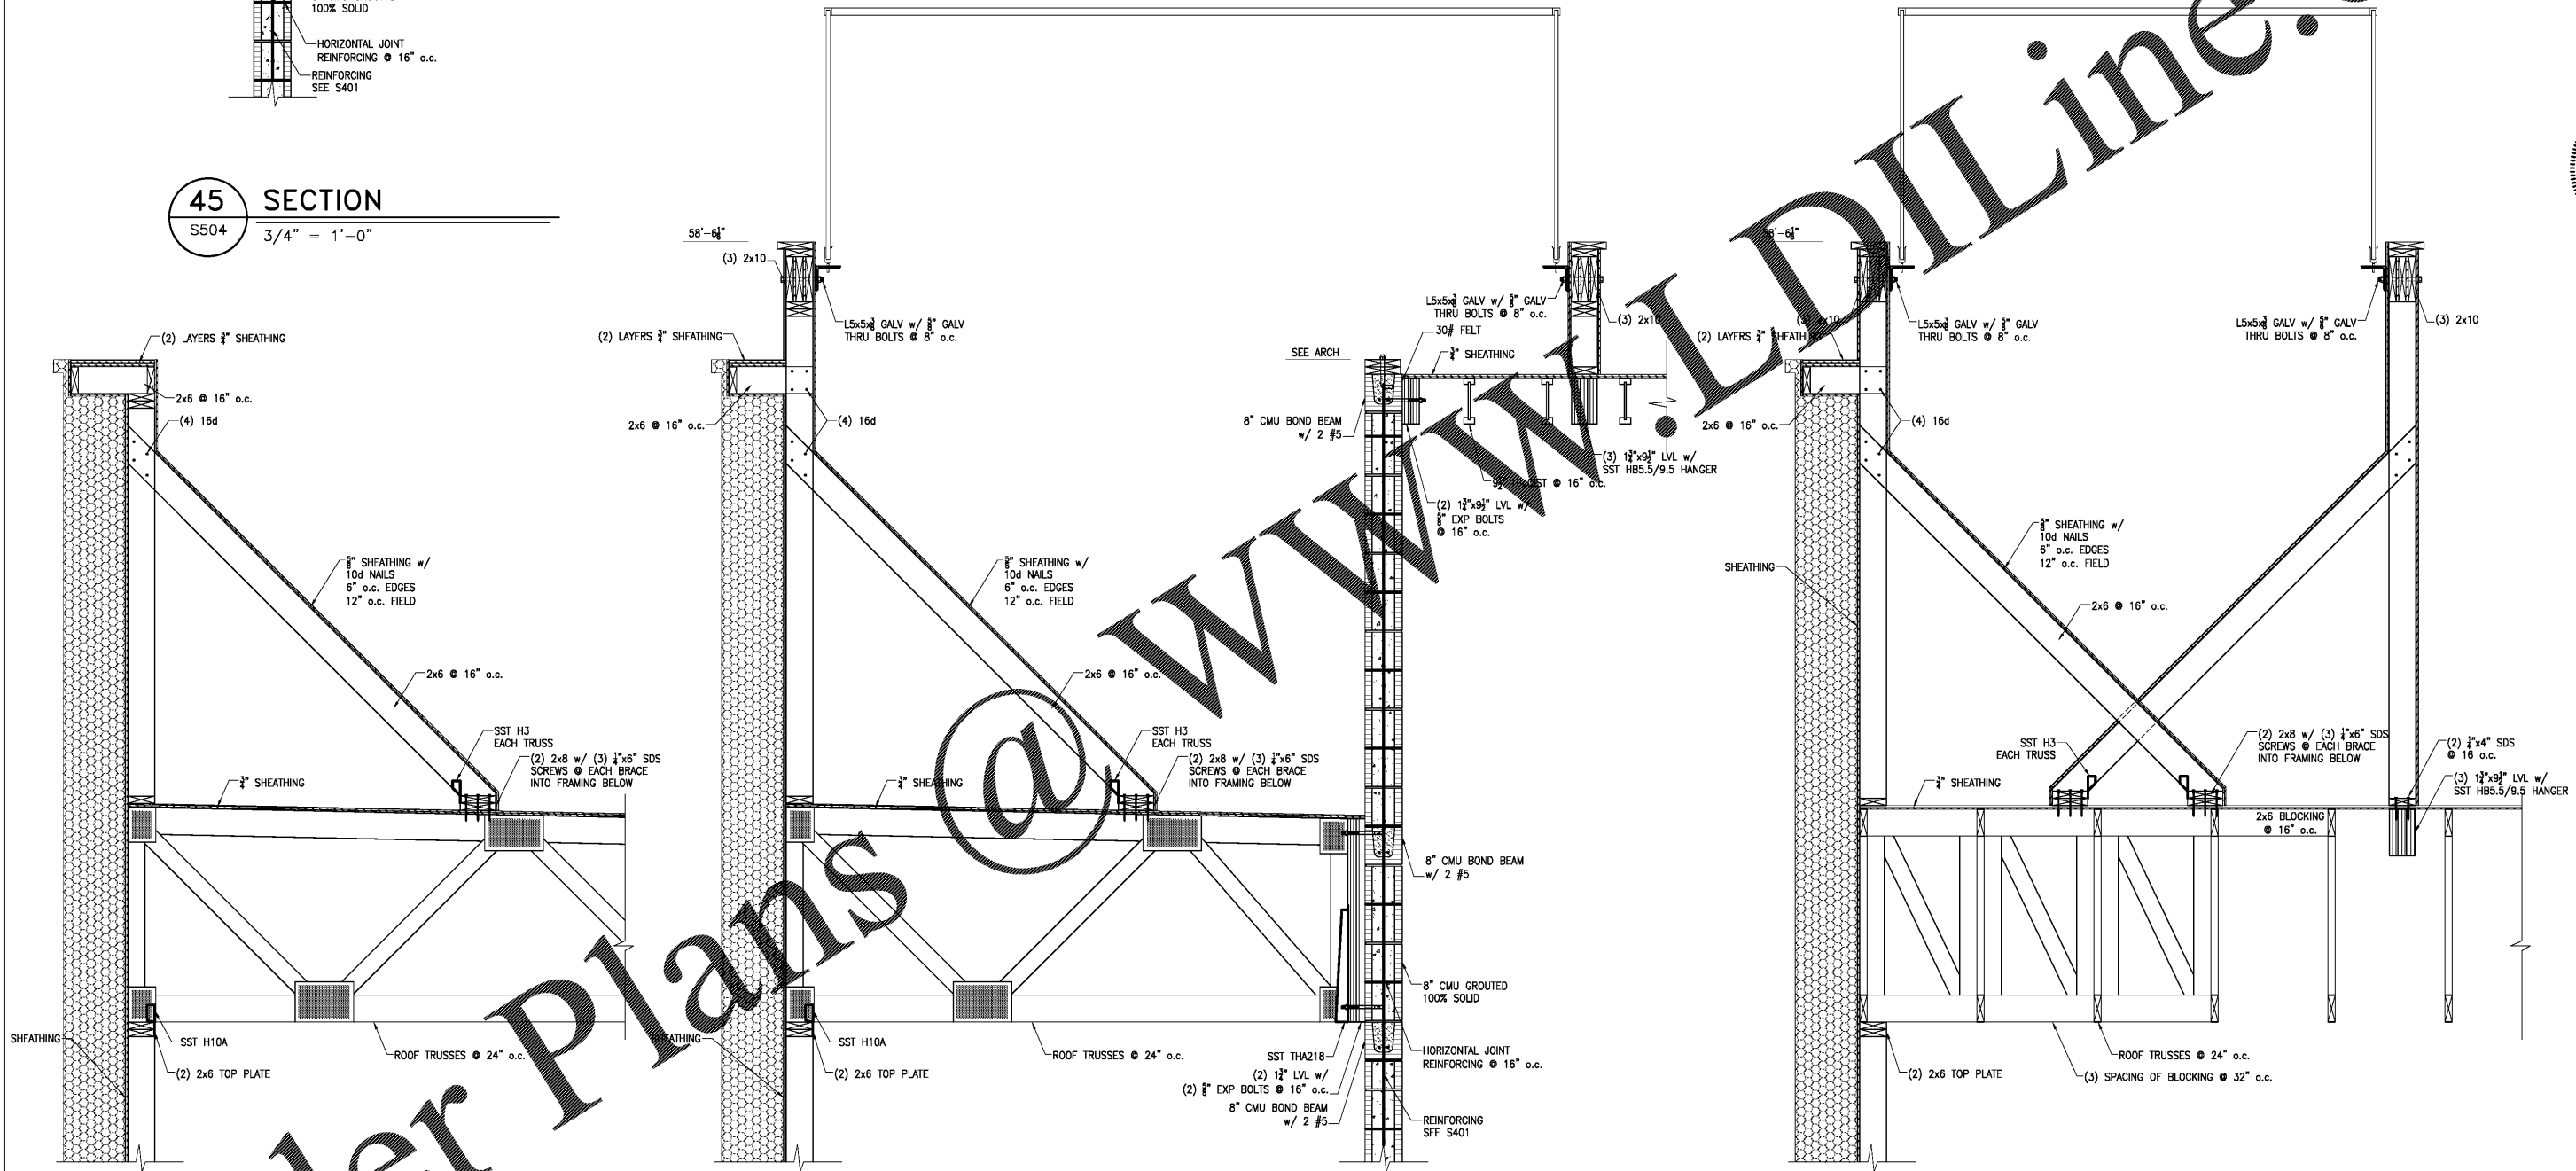


46 SECTION
S504 3/4" = 1'-0"

47 SECTION
S504 3/4" = 1'-0"

48 SECTION
S504 3/4" = 1'-0"

Order Plans @ WWW.WLDLine.com

This Drawing and The Work It Represents Are the Property of Whisonant Engineering Services, LLC. The reproduction, copying, or use of this drawing without the written consent of Whisonant Engineering Services, LLC is prohibited.

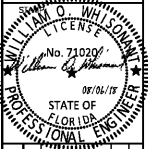

NO.	DATE	REVISION

HOME SUITES
2630 WILDE LAKE BLVD
PENSACOLA, FL 32526

RELEASED FOR:
□ PRELIMINARY ONLY
□ BIDDING/PRICING
□ PERMIT
■ CONSTRUCTION
DATE: 08-06-18

DRAWING TITLE:
FRAMING SECTIONS

SCALE: AS SHOWN
PROJECT NO: 037502
DATE: 08-06-18
DRAWN BY: JVS
CHECKED BY: WJW
SHEET NO:
S504