


NO.	DATE	REVISION

HOME 2 SUITES  
2630 WILDE LAKE BLVD  
PENSACOLA, FL 32526


RELEASED FOR:  
□ PRELIMINARY ONLY  
□ BIDDING/PRICING  
■ PERMIT  
■ CONSTRUCTION  
DATE: 08-06-18

DRAWING TITLE:  
**FRAMING SECTIONS**


SCALE: AS SHOWN  
PROJECT NO: 037502  
DATE: 08-06-18  
DRAWN BY: JVS  
CHECKED BY: WJW  
SHEET NO:  
**S506**

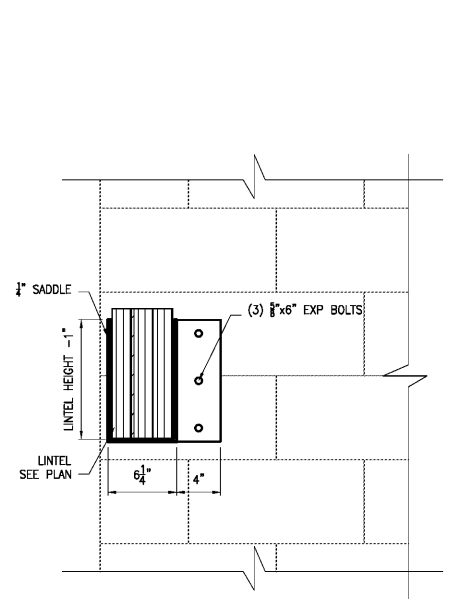

**63 SECTION**  
S506 1 1/2" = 1'-0"

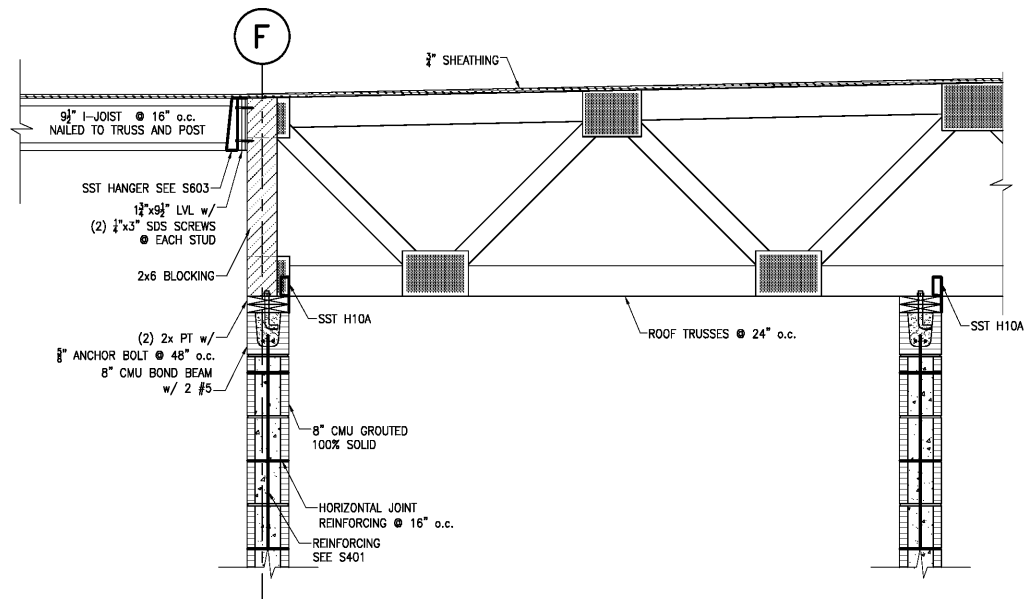

**64 SECTION**  
S506 3/4" = 1'-0"

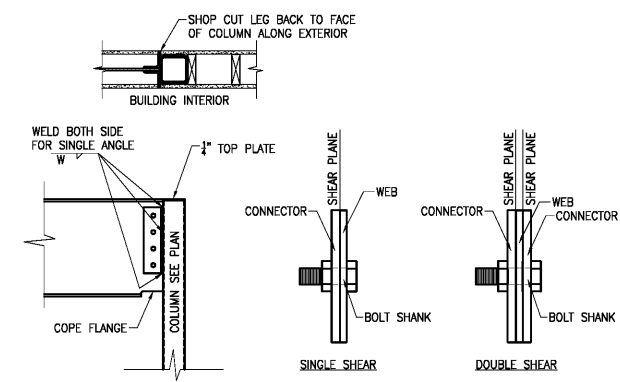


BEAM SIZE	CONNECTOR	BOLTS	W
W10	L3x3/8 x 5"	(2) #3 A325-X	0.25
W12	L3x3/8 x 8"	(3) #3 A325-X	0.25
W14	L3x3/8 x 8"	(3) #3 A325-X	0.25
W16	L3x3/8 x 11"	(4) #3 A325-X	0.25
W18	(2) L4x3/8 x 14"	(5) #3 A325-X	0.25
W21	(2) L4x3/8 x 17"	(6) #3 A325-X	0.25
W24	(2) L4x3/8 x 20"	(7) #3 A325-X	0.3125
W27	(2) L4x3/8 x 20"	(7) #3 A325-X	0.3125
W30	(2) L4x3/8 x 23"	(8) #3 A325-X	0.3125
W33	(2) L4x3/8 x 26"	(9) #3 A325-X	0.3125
W36	(2) L4x3/8 x 29"	(10) #3 A325-X	0.3125




**BEAM TO COLUMN CONNECTION**

FOR BEAMS ALONG EXTERIOR WALL:  
SINGLE SIDE CONNECTIONS PLACE ANGLE ON INTERIOR SIDE OF BEAM  
DOUBLE SIDE CONNECTIONS CUT OUTSTANDING LEG OF EXTERIOR ANGLE TO FACE OF COLUMN

**WELDED MOMENT CONNECTION**

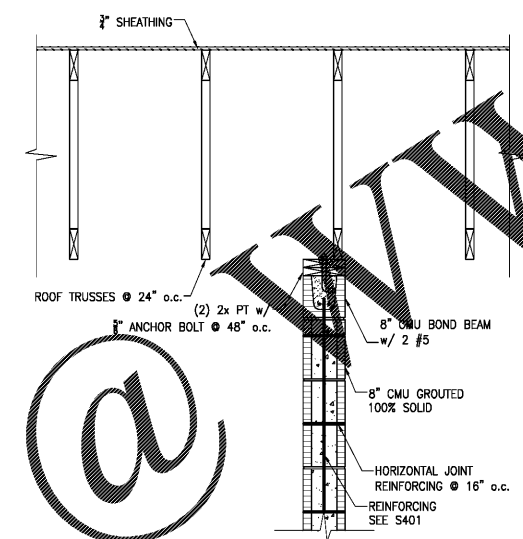

**65 SECTION**  
S506 3/4" = 1'-0"

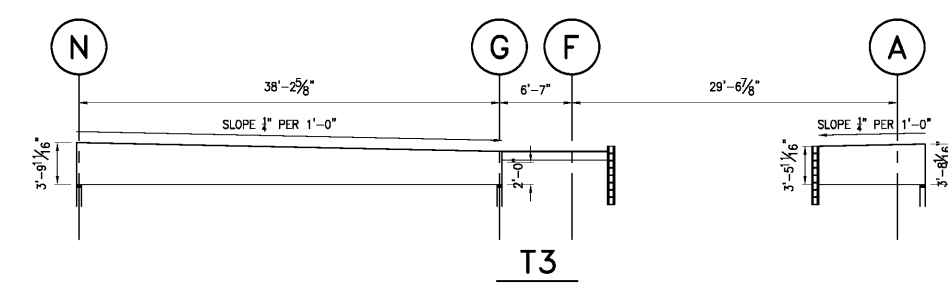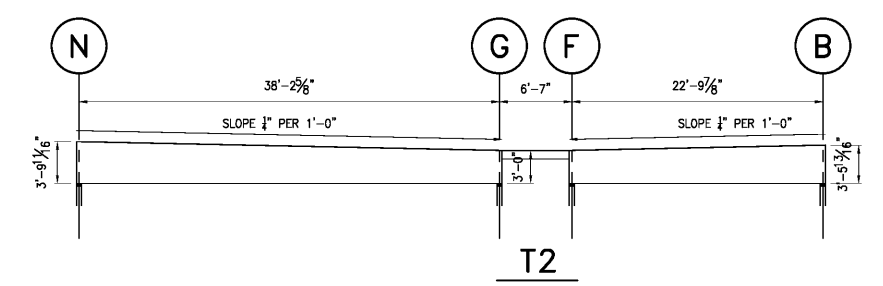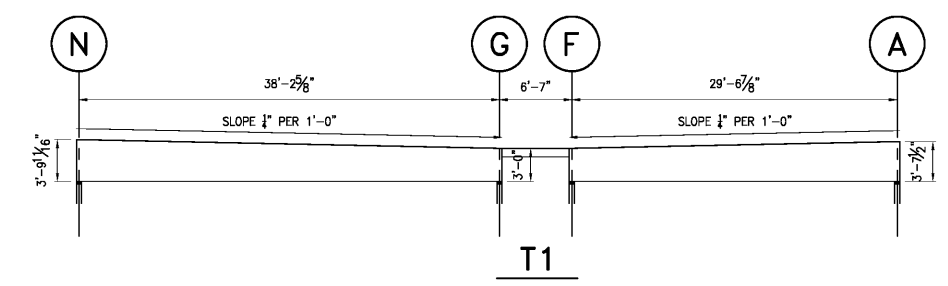

**TRUSS PROFILES**  
1/8" = 1'-0"

Order Plans @ WWW.WLONLINE.COM