



NOTE:
STORM DRAINAGE IS SIZED
BASED ON A PRIMARY
RAINFALL RATE OF
4.75"/HR AND A
SECONDARY RAINFALL
RATE OF 4.75"/HR, 0.046
GPM/SQ.FT.

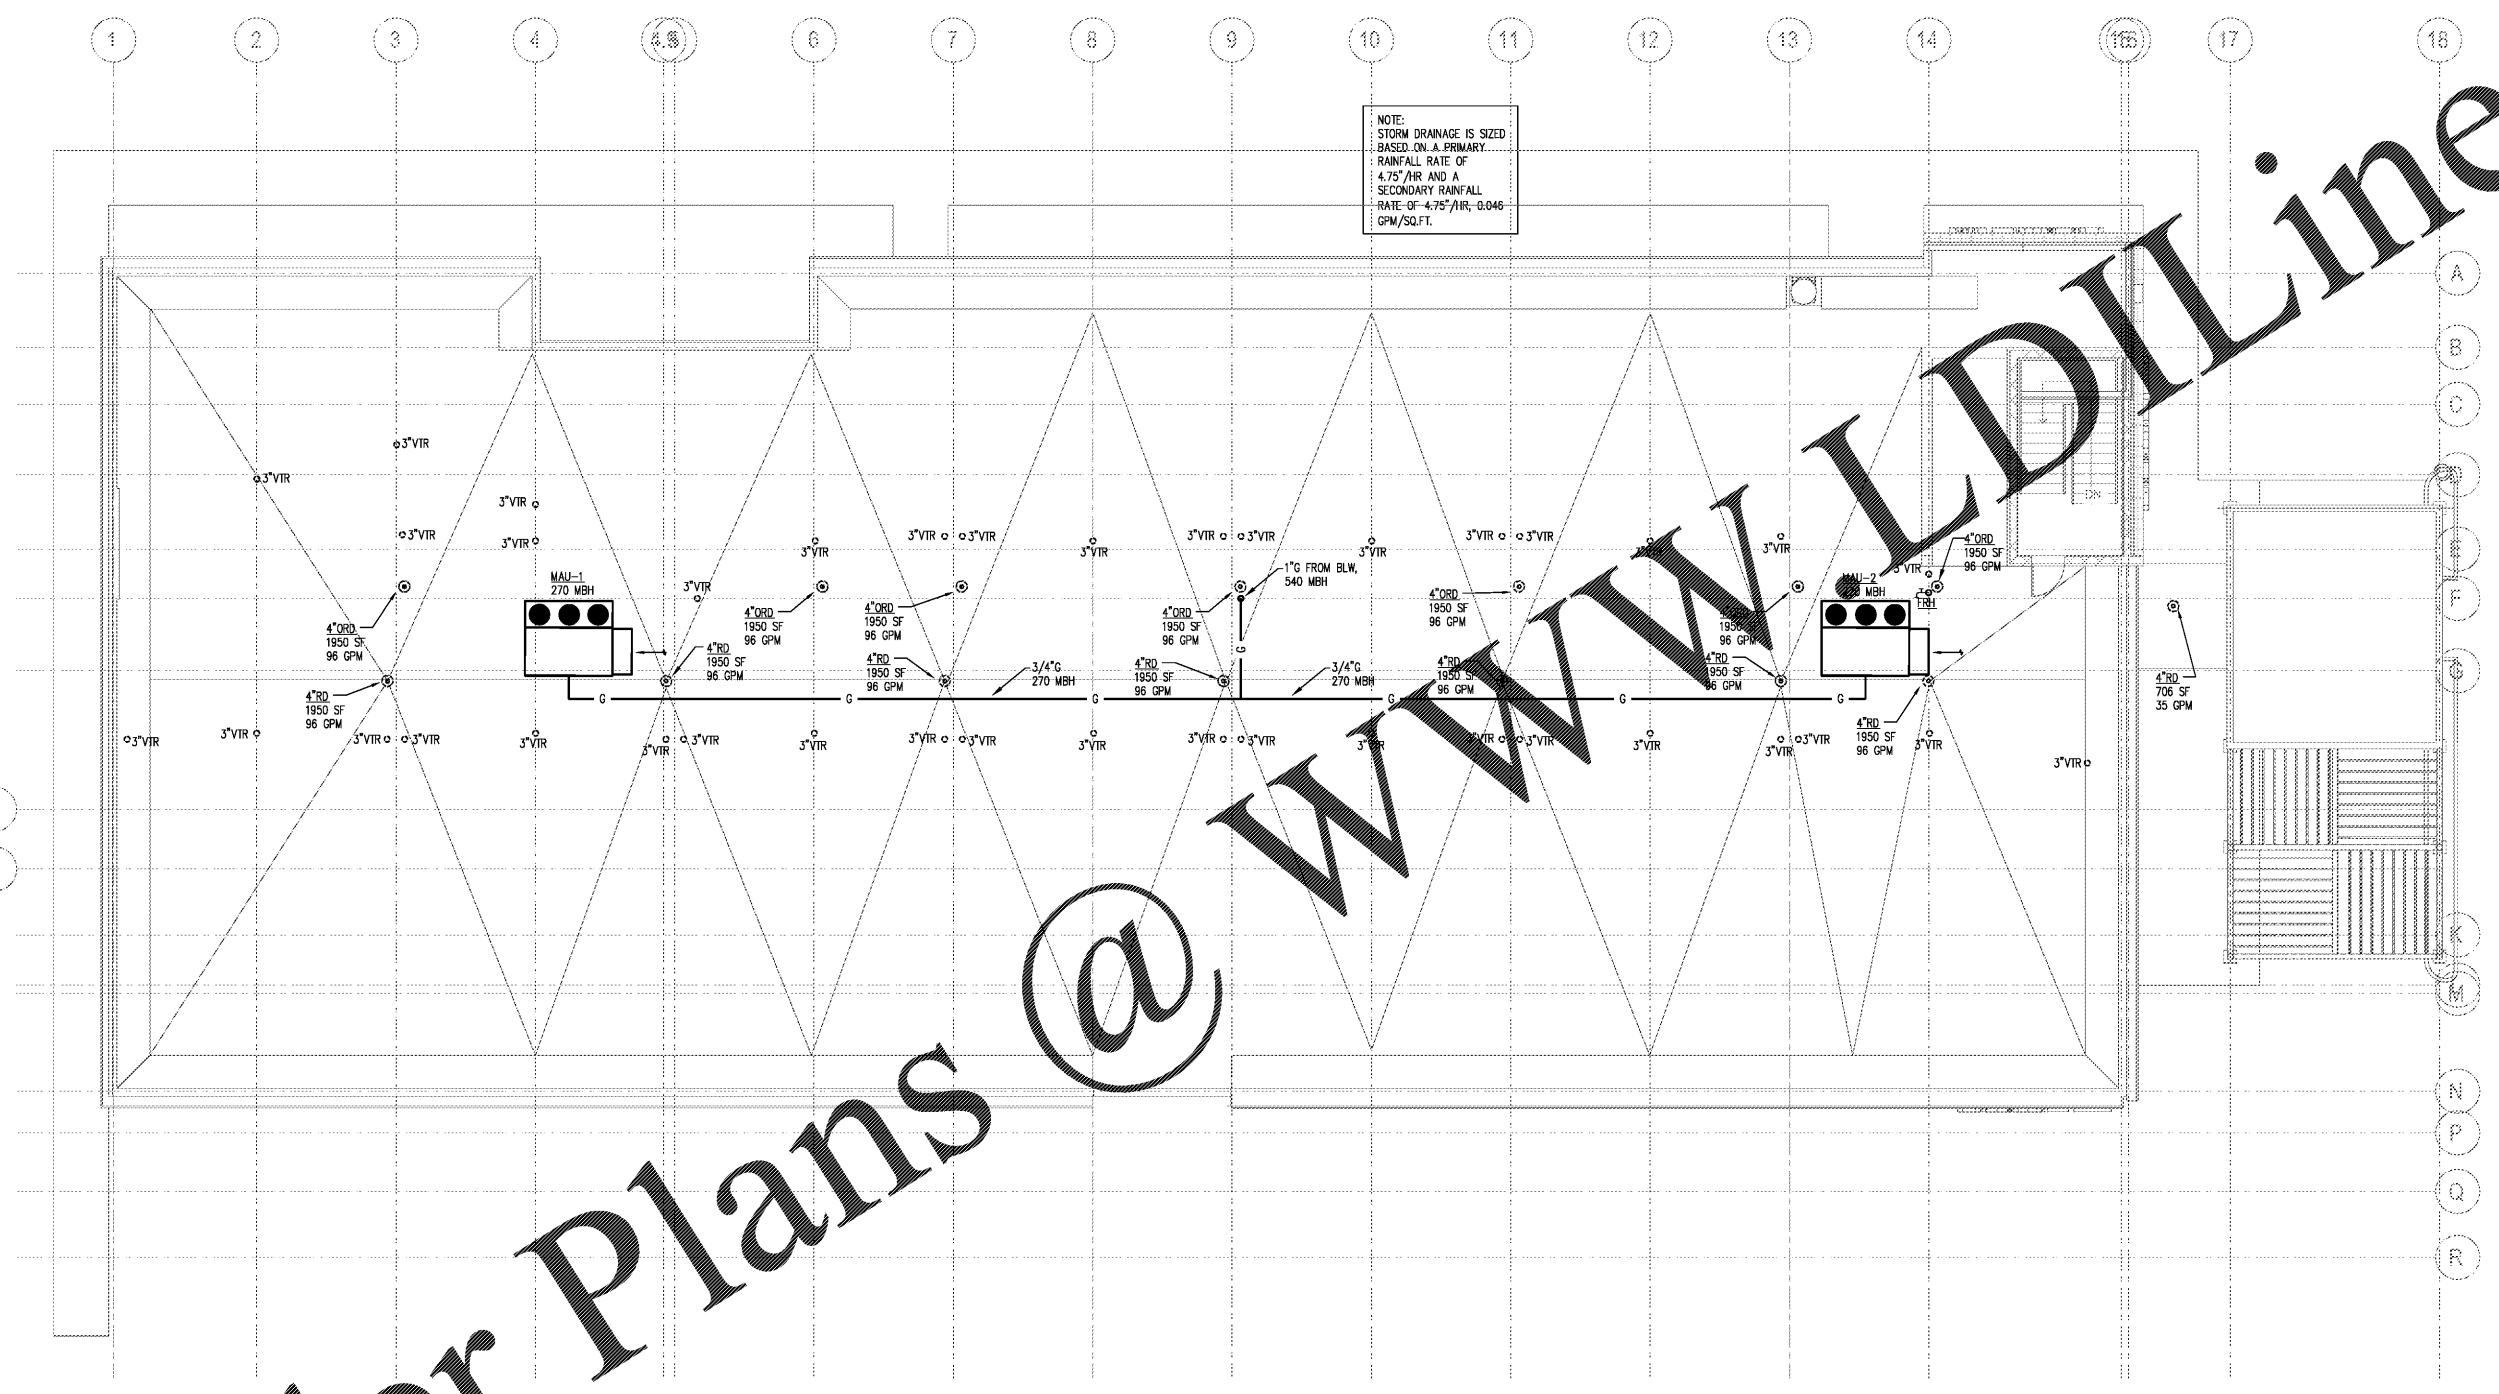

REVISIONS

No.	Date	Description

Information contained on this drawing and in all digital files associated is authorized for use on the project named herein only and is the property of MISHRA ARCHITECTURE PLLC and may not be reproduced in any manner without express written or verbal permission from authorized individuals. Original drawing is 24"x36" and scales are as indicated. © 2008 MISHRA ARCHITECTURE PLLC

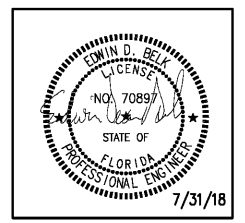

KEY PLAN

VTM Hotels, LLC

Home2Suites
2630 Wilde Lake Blvd.
Pensacola, FL 32526

Drawing Title
LEVEL ROOF - PLUMBING

Phase
Construction Documents

Project No.	17-101	Shoot No.	P105
Prepared by	JDH		
Checked by	CED		
Date	July 31, 2018		

Review

Order Plans @

1 LEVEL ROOF - PLUMBING
P105 SCALE: 1/8" = 1'-0"

Home2Suites