


ALL NOTES AND DETAILS ON SHEET E302 APPLY TO THIS SHEET

KEYED NOTES:

1. PROVIDE SINGLE GANG DOORBELL DRIP LE SWITCH WITH LABELED FACEPLATE.
2. TRANSFORMER AND JUNCTION BOX FOR DOORBELL CIRCUITS.
3. GUEST ROOM MASTER LIGHTING SWITCH SHALL PROVIDE MASTER CONTROL TO ALL PERMANENTLY INSTALLED LIGHTING AND SWITCHED RECEPTACLES SO THAT LIGHTING AND RECEPTACLES ARE SWITCHED OFF IN UNOCCUPIED ROOMS.
4. PROVIDE FOR HEARING IMPAIRED ROOMS ONLY. SEE ARCHITECTURAL PLAN FOR HEARING IMPAIRED ROOM LOCATIONS.
5. CONNECTION FOR ROCKER SWITCHES.

REVISIONS		
No.	Date	Description

Information contained on this drawing and in all digital files associated is authorized for use on the project named herein only and is the property of MISHRA ARCHITECTURE PLLC and may not be reproduced in any manner without express written or verbal permission from authorized individuals. Original drawing is 24"x36" and scales are as indicated. 2008 MISHRA ARCHITECTURE PLLC

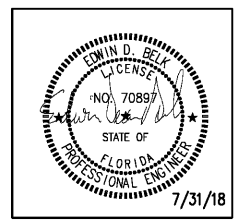

KEY PLAN

VTM Hotels, LLC

Home2Suites


2630 Wilde Lake Blvd. Pensacola, FL 32526

Drawing Title: Enlarged Guest Room Plans


Phase: Construction Documents

Project No.	17-101	Sheet No.	E302
Prepared by	MSM		
Checked by	EDB		
Date	July 31, 2018		


Review

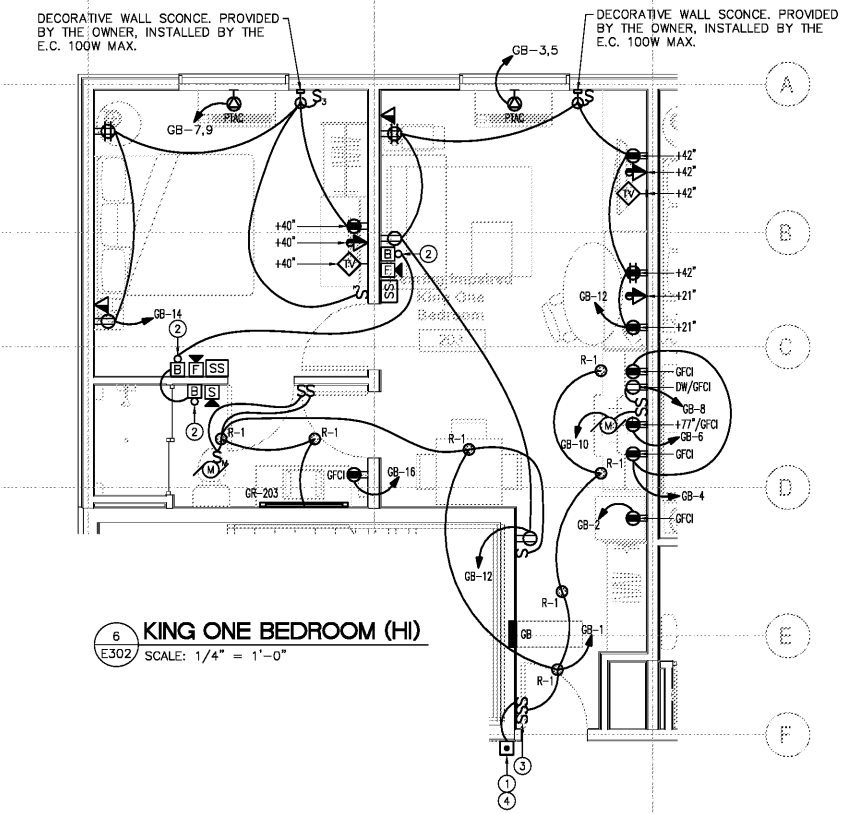


6 KING ONE BEDROOM (HI) E302 SCALE: 1/4" = 1'-0"

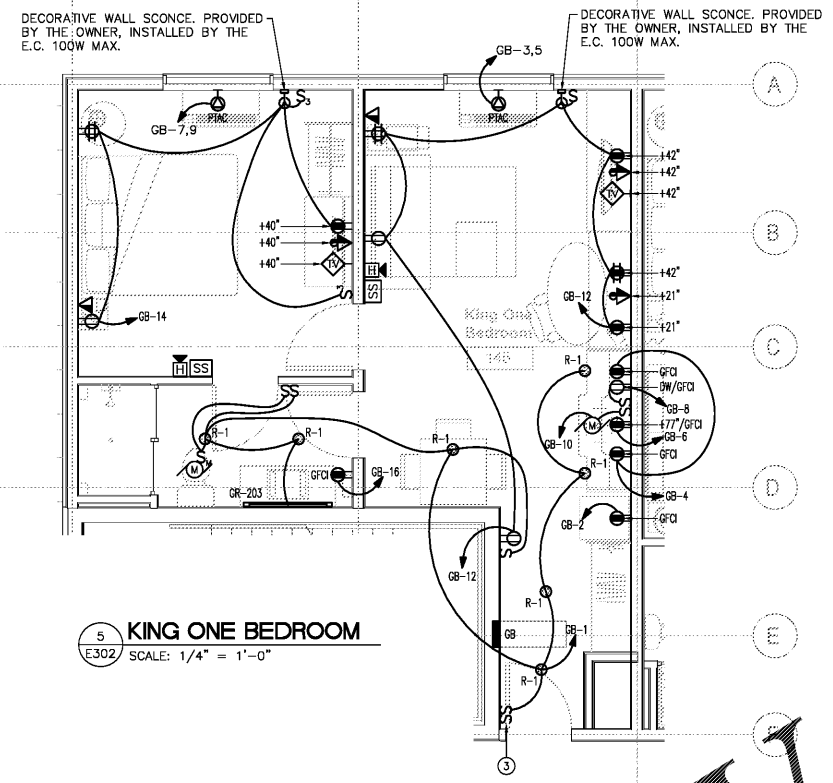


5 KING ONE BEDROOM E302 SCALE: 1/4" = 1'-0"

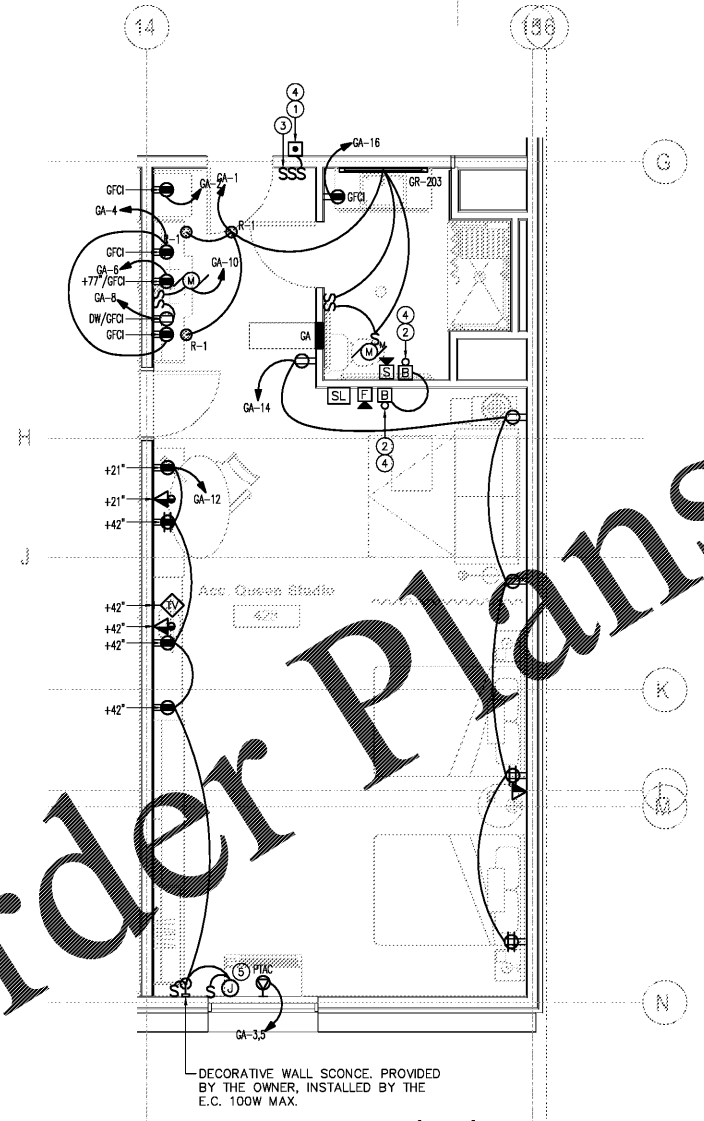


4 QUEEN STUDIO (ADA) E302 SCALE: 1/4" = 1'-0"

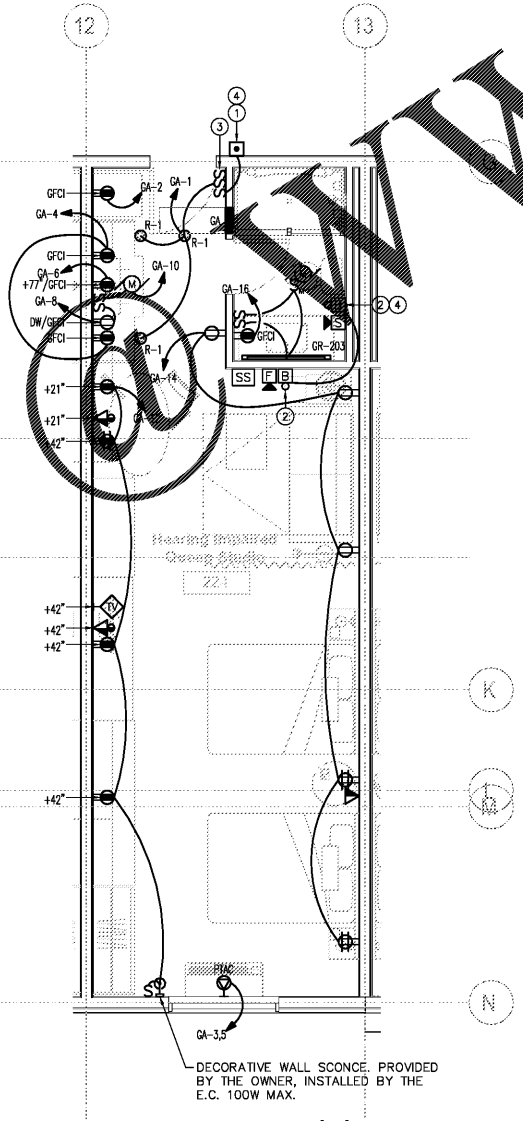

3 QUEEN STUDIO (HI) E302 SCALE: 1/4" = 1'-0"

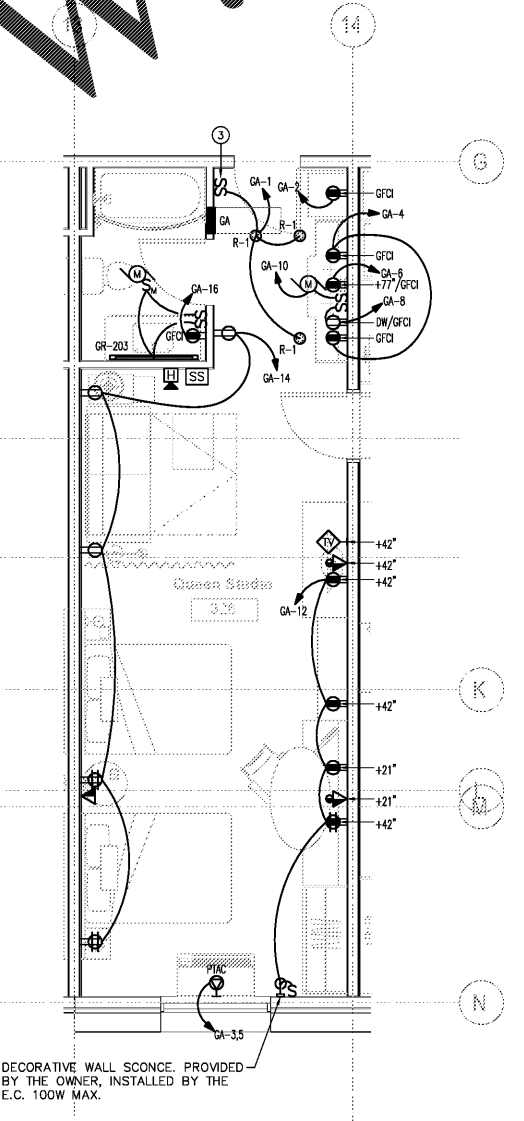

2 QUEEN STUDIO E302 SCALE: 1/4" = 1'-0"

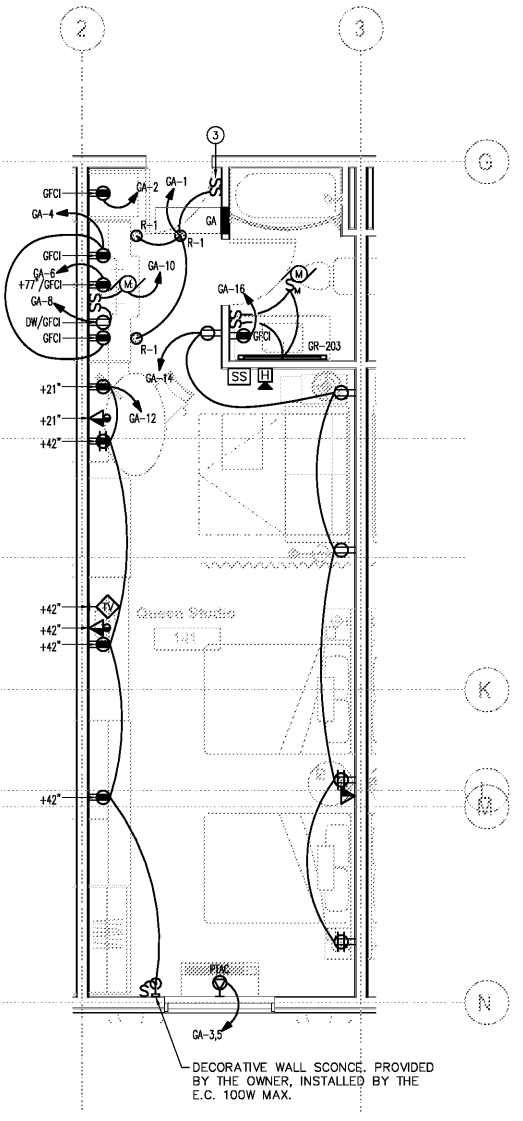

1 QUEEN STUDIO E302 SCALE: 1/4" = 1'-0"

Order Plans