
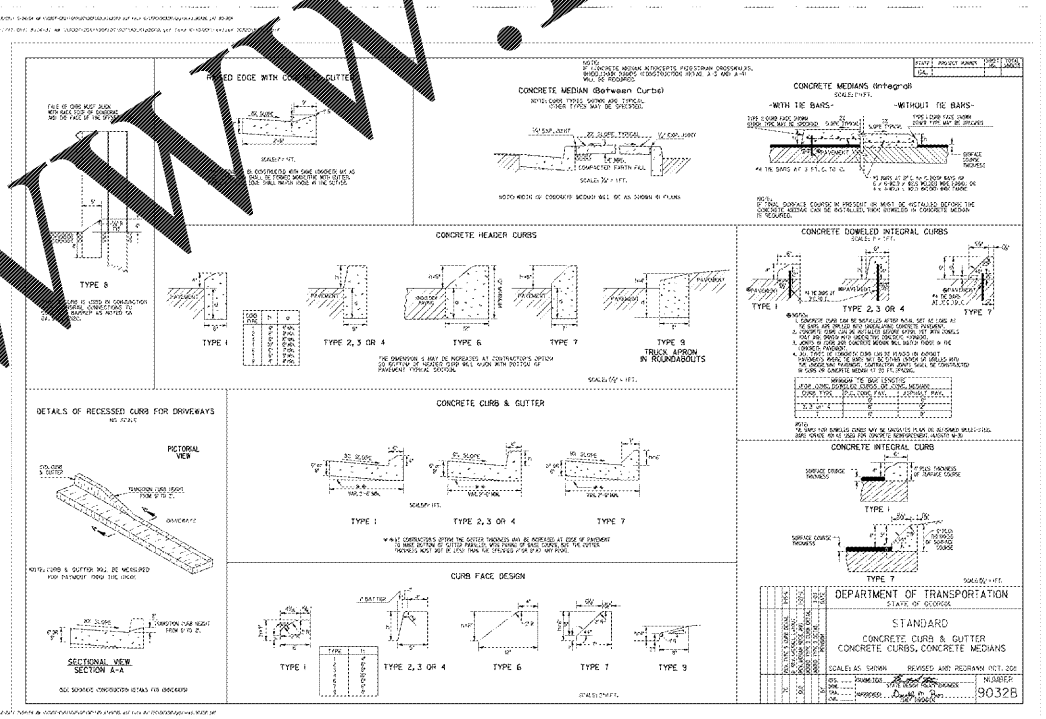
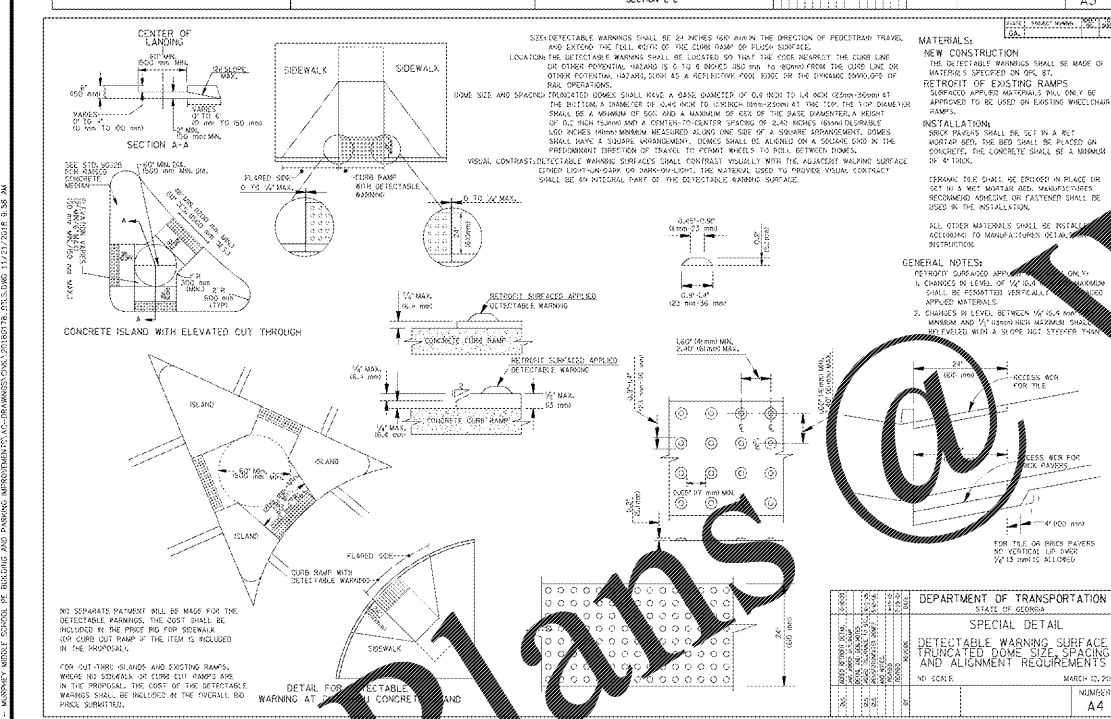


Order Plans

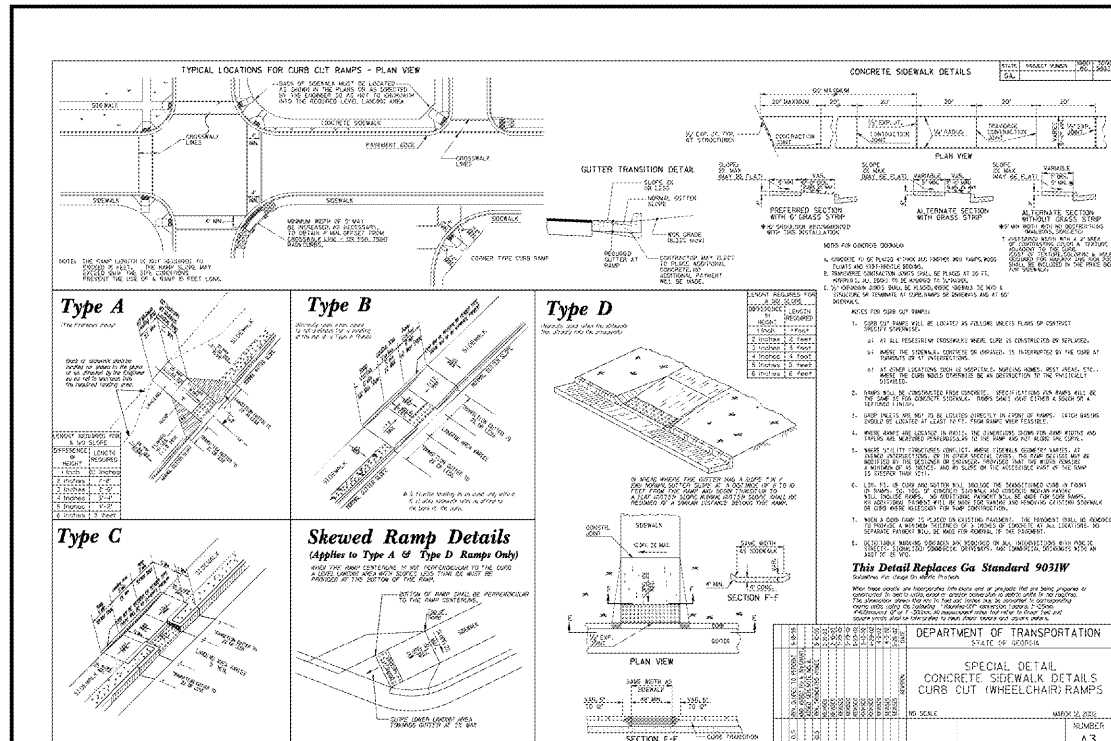

BRANSTON ENGINEERS

PLANNERS - SURVEYORS


4500 Peachtree Street, Atlanta, Georgia 30301

Post Office Box 3000, Marietta, Georgia 30067

Phone: 770-422-1588

Fax: 770-422-1588

Website: www.branston-engineers.com

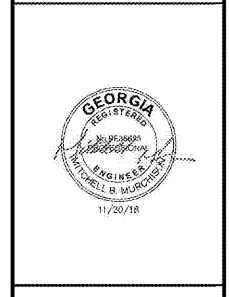

Murphy Middle School PE Building

Miscellaneous Details

REV #	DATE	APPROV BY	REVISION
1	11/02/18	MJM	STATE FIRMAL
2	11/29/18	MJM	OK FOR END

DRAWN BY: MAB/RDS
 CHECKED BY: TMP
 APPROVED BY: MJM
 DATE: NOVEMBER 2, 2018
 SCALE: AS SHOWN
 JOB No: 2018-0178
 DRAWING No: C701



Member of the American Institute of Architects

PROJECT TITLE:
MURPHEY MIDDLE SCHOOL PE BUILDING PROJECT # B-17-005-3756.1

REV #	DATE	APPROV BY	REVISION
1	11/02/18	MJM	STATE FIRMAL
2	11/29/18	MJM	OK FOR END

REV #	DATE	APPROV BY	REVISION
1	11/02/18	MJM	STATE FIRMAL
2	11/29/18	MJM	OK FOR END

DA PROJECT NUMBER & NAME:
 1707.1

DRAWING TITLE:
MISCELLANEOUS DETAILS

DRAWING NO:
C701

