


THIS DRAWING IS THE PROPERTY OF DICKINSON ARCHITECTS, P.C. AND IS NOT TO BE REPRODUCED OR COPIED IN WHOLE OR IN PART WITHOUT THE WRITTEN PERMISSION OF DICKINSON ARCHITECTS, P.C. FOR ANY OTHER PROJECT. ANY REPRODUCTION OF THIS DRAWING WITHOUT THE WRITTEN PERMISSION OF DICKINSON ARCHITECTS, P.C. IS STRICTLY PROHIBITED. © 2018 DICKINSON ARCHITECTS, P.C.

PROJECT TITLE:
MURPHEY MIDDLE SCHOOL P.E. BUILDING
PROJECT #
B-17-005-3756.1


REVISIONS				
REV #	DATE	APPROV BY	REVISION	
08/15/18		NDII	STATE PRELIM.	
11/02/18		NDII	STATE FINAL	
11/20/18		NDII	ISSUE FOR BID	

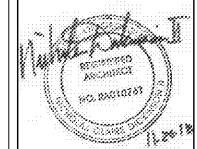

DA PROJECT NUMBER & NAME:
1707.1

DRAWING TITLE:
LIFE SAFETY PLAN

DRAWING NO:
LS101

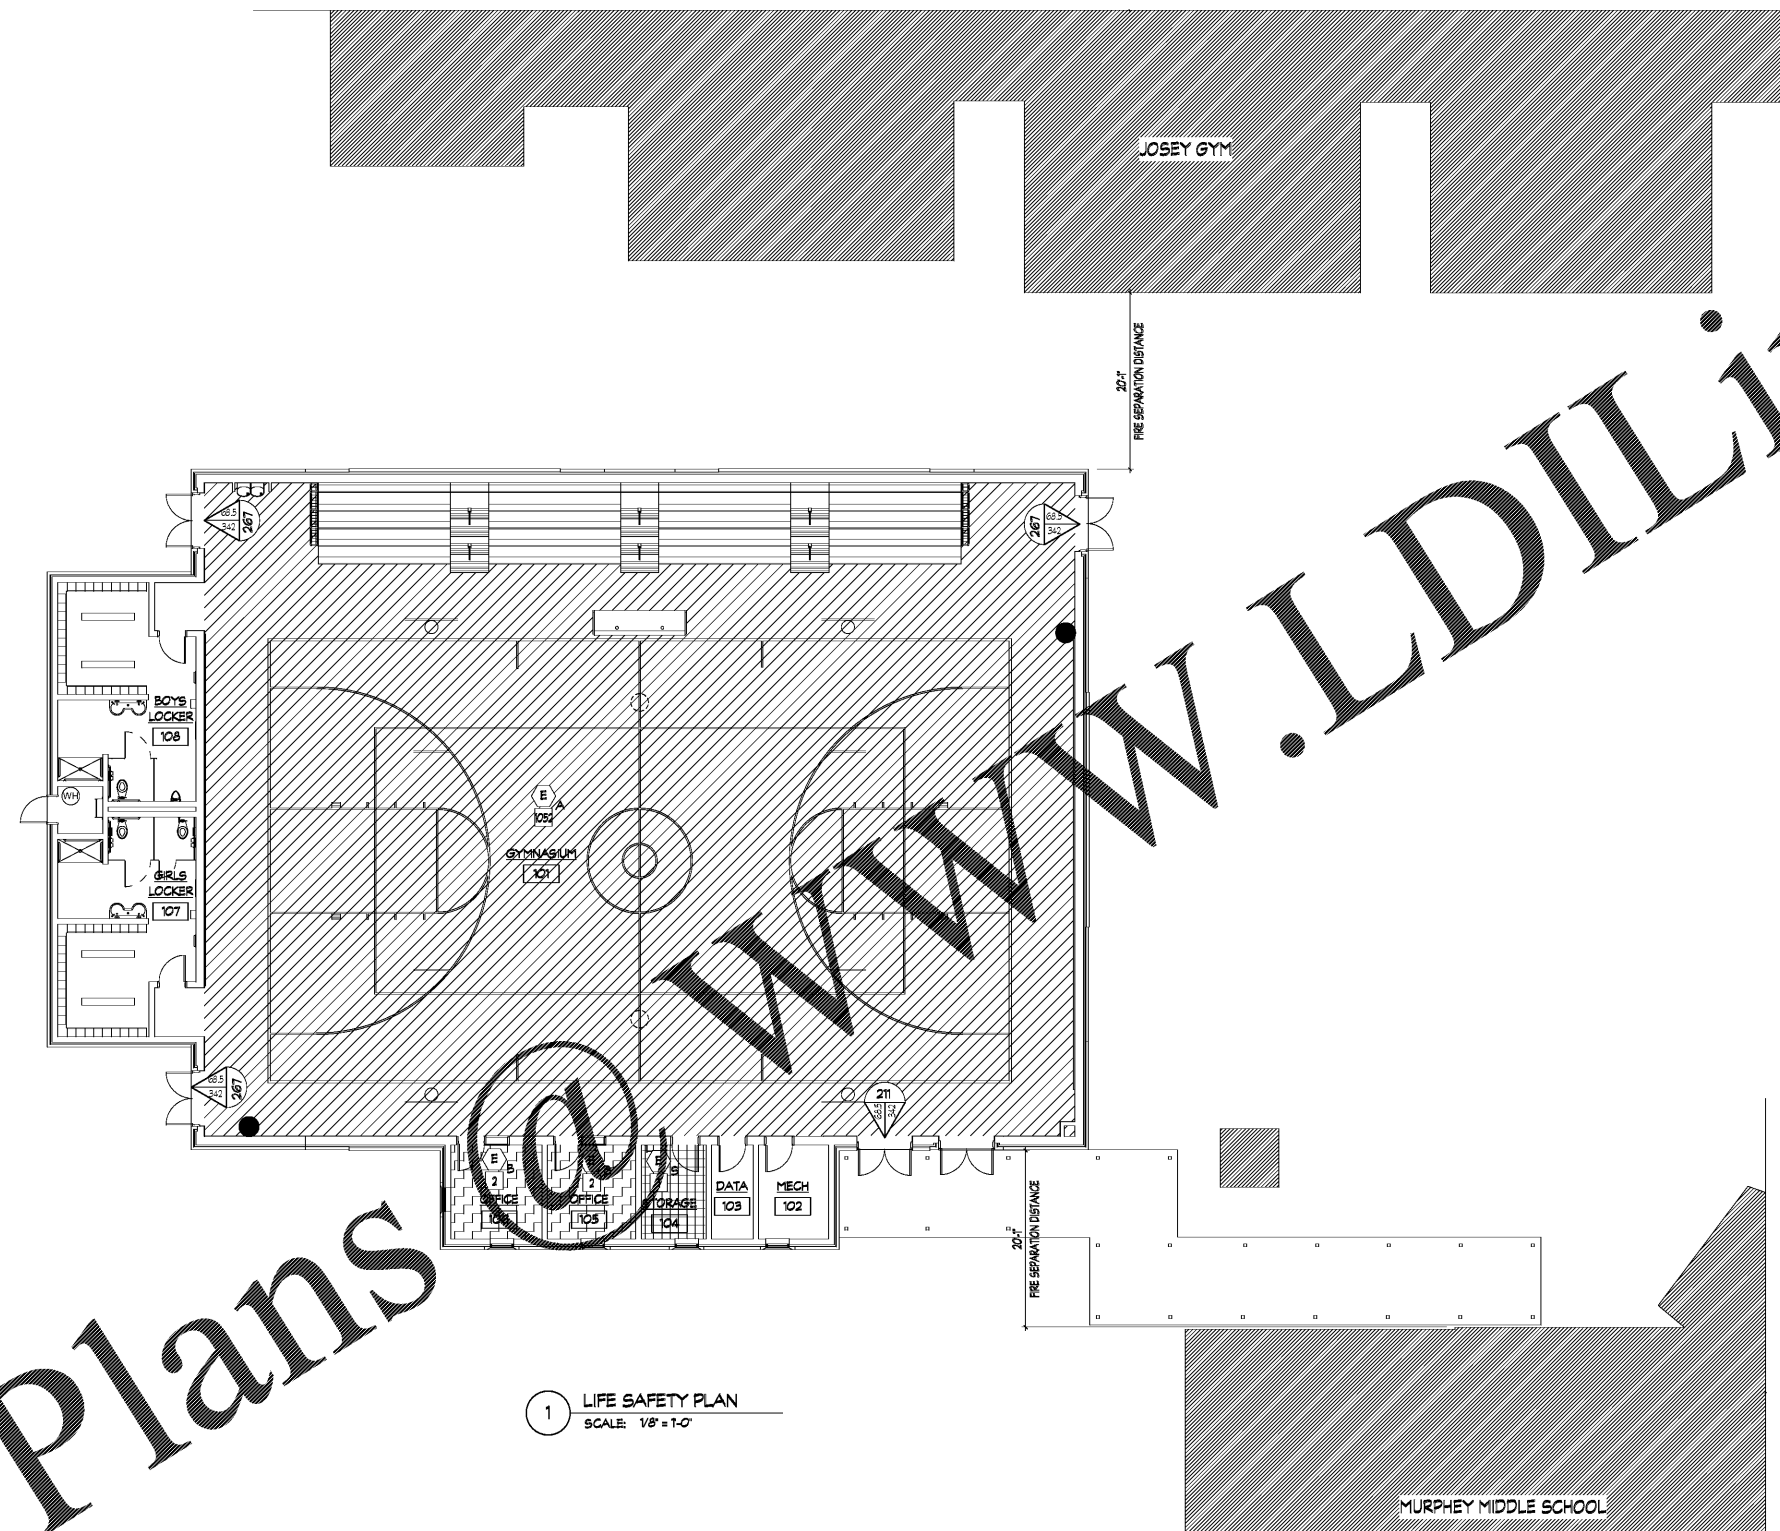


1 LIFE SAFETY PLAN
SCALE: 1/8" = 1'-0"

OCCUPANT LOAD FACTORS (PER NFPA 7.3.1.2)

(A)	ASSEMBLY LESS CONCENTRATED - 171 NET SF
(B)	BUSINESS - 1100 SF
(C)	STORAGE - 1500 SF

LIFE SAFETY CODE KEY

- SMOKE BARRIER
- 30 MIN RATED FIRE PARTITION
- 1 HOUR RATED FIRE PARTITION
- 2 HOUR RATED FIRE PARTITION
- 2 HOUR RATED FIRE WALL
- PATH OF EGRESS TRAVEL
- END OF COMMON PATH OF TRAVEL
- OCCUPANCY DESIGNATION (BC)
- PRIMARY USE FOR OCCUPANT LOAD (NFPA)
- ROOM OCCUPANT LOAD
- ABC TYPE FIRE EXTINGUISHER
- K TYPE FIRE EXTINGUISHER
- INCIDENTAL USE AREA/ACCESSORY OCCUPANCY
- COMMON PATH OF TRAVEL
- TRAVEL DISTANCE TO EXIT
- EGRESS WIDTH
- EGRESS CAPACITY
- # OF OCCUPANTS AT EXIT

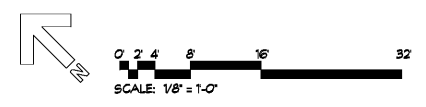

Order Plans