




1 PARAPET DETAIL
SCALE: 1 1/2" = 1'-0"

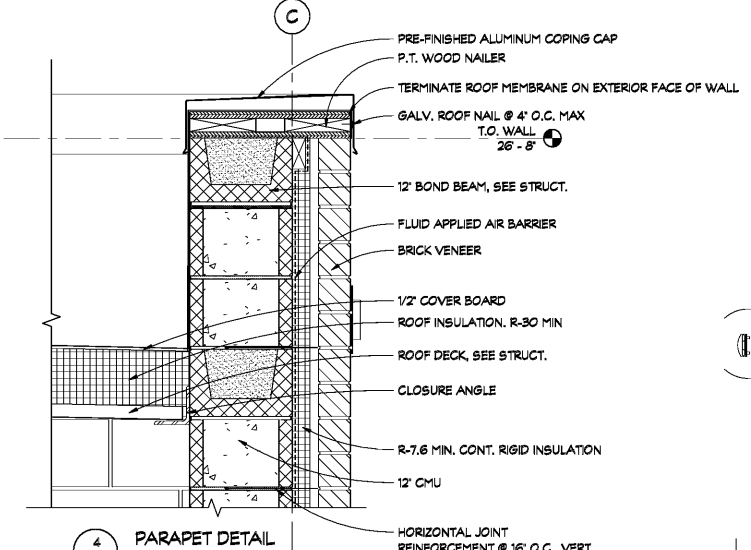

4 PARAPET DETAIL
SCALE: 1 1/2" = 1'-0"

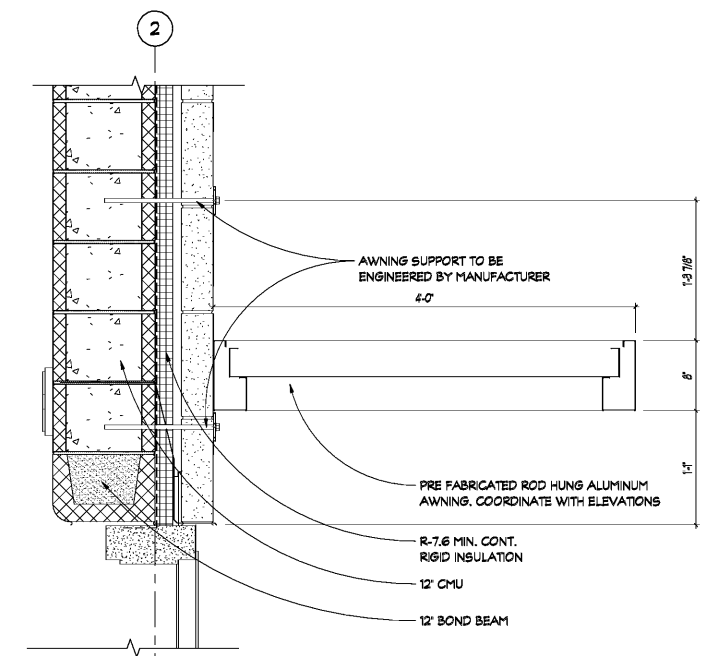


2 ALUMINUM AWNING
SCALE: 1 1/2" = 1'-0"

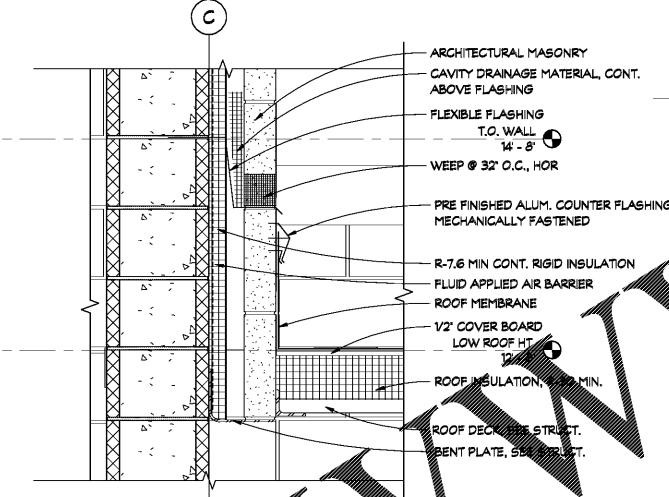


5 COUNTER FLASHING DETAIL
SCALE: 1 1/2" = 1'-0"

7 ARCHITECTURAL MASONRY
SCALE: 3/4" = 1'-0"

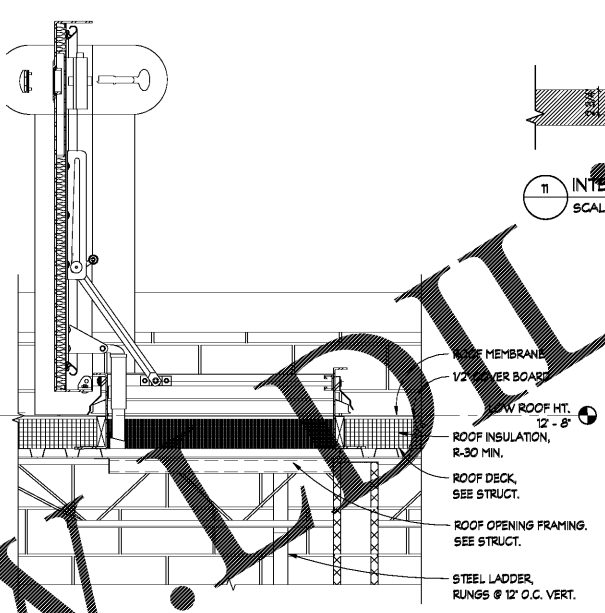


8 ROOF HATCH DETAIL
SCALE: 1" = 1'-0"

12 CMU LINTEL DETAIL
D101 SCALE: 1 1/2" = 1'-0"

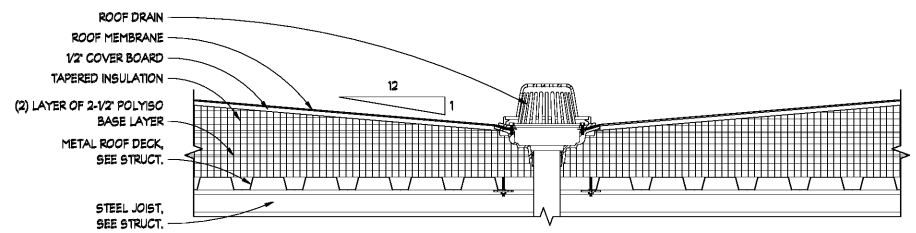


9 ROOF DRAIN DETAIL
SCALE: 1 1/2" = 1'-0"

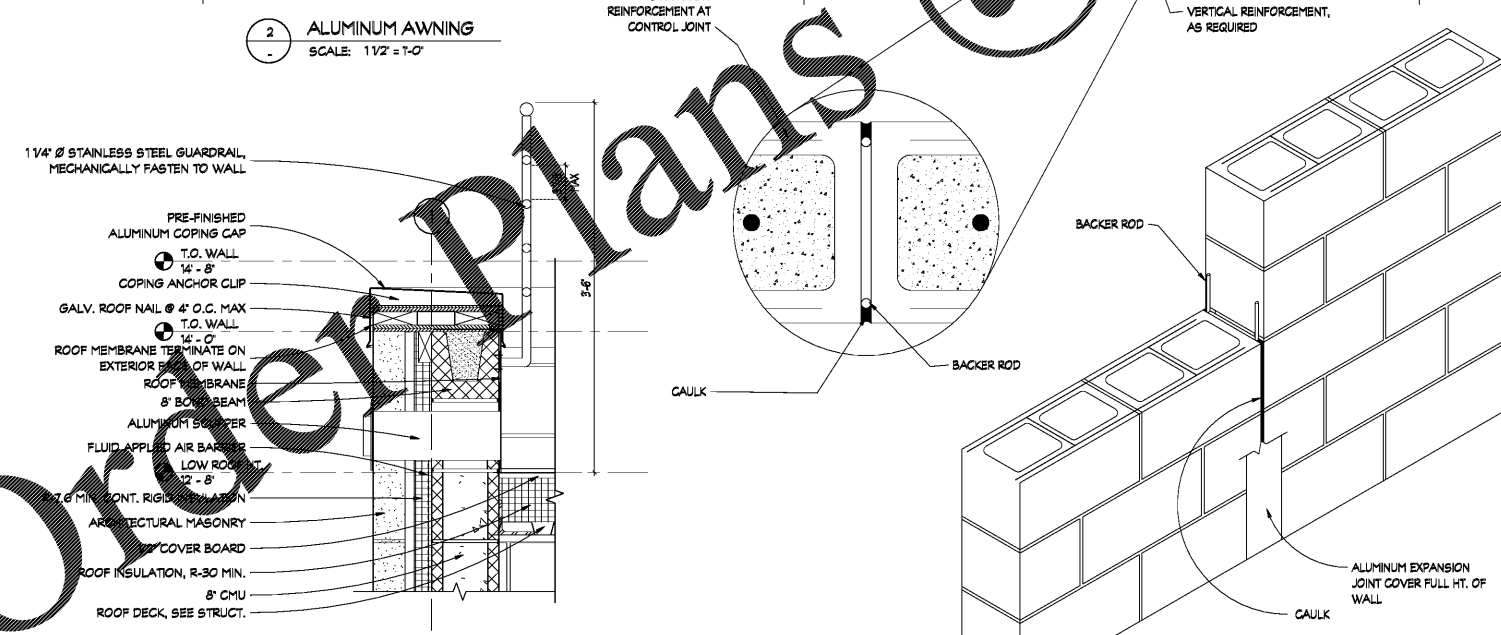


3 SCUPPER & GUARDRAIL DETAIL, TYP
SCALE: 1 1/2" = 1'-0"


6 CONTROL JOINT DETAIL
SCALE: 1 1/2" = 1'-0"

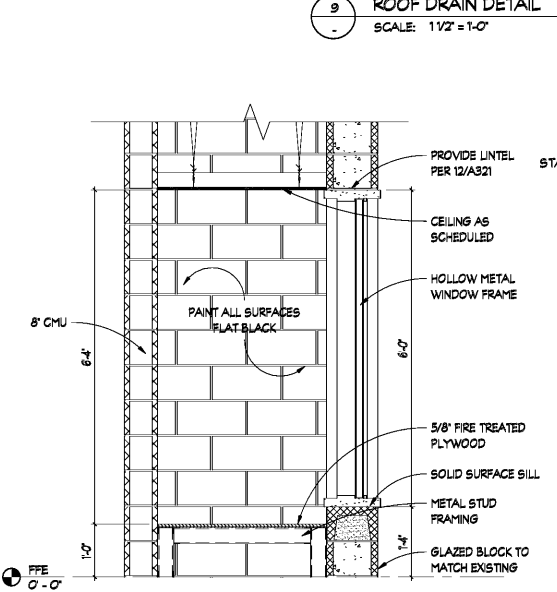

10 DISPLAY CASE
AT12 SCALE: 3/4" = 1'-0"

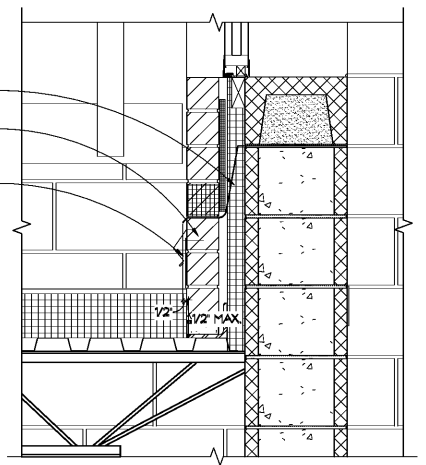

13 TYPICAL FLASHING DETAIL
SCALE: 1 1/2" = 1'-0"

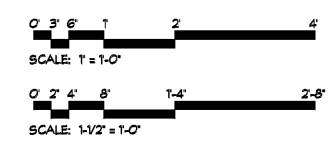

dickinson
ARCHITECTS
Architecture/Interior Design/Planning
771 Broad Street, Suite 200
Atlanta, Georgia 30308
404.522.7488
www.dickinsonarchitects.com

Member of the
American Institute of
Architects

PROJECT TITLE:
**MURPHEY
MIDDLE
SCHOOL P.E.
BUILDING
PROJECT #
B-17-005-3756.1**

REVISIONS			
REV #	DATE	APPROV BY	REVISION
1	11/02/18	NDII	STATE FINAL
2	11/20/18	NDII	ISSUE FOR BID



DA PROJECT NUMBER & NAME:
1707.1
DRAWING TITLE:
DETAILS

DRAWING NO:
A321