




1 ENLARGED LOCKER ROOM PLAN
A102 SCALE: 1/4" = 1'-0"

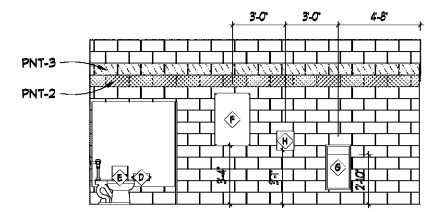


2 GIRLS LOCKER 107 TYP.
SCALE: 1/4" = 1'-0"

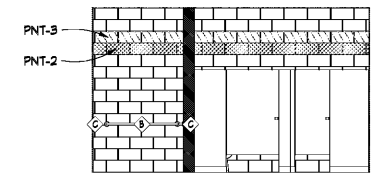


3 GIRLS LOCKER 107 TYP.
SCALE: 1/4" = 1'-0"

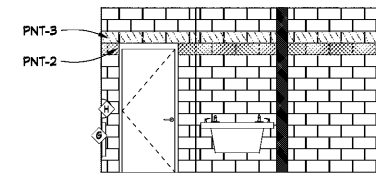


4 GIRLS LOCKER 107 TYP.
SCALE: 1/4" = 1'-0"

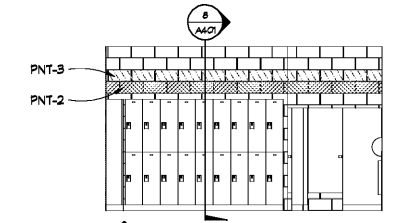


5 GIRLS LOCKER 107 TYP.
SCALE: 1/4" = 1'-0"

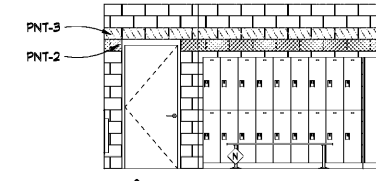


6 GIRLS LOCKER 107 TYP.
SCALE: 1/4" = 1'-0"

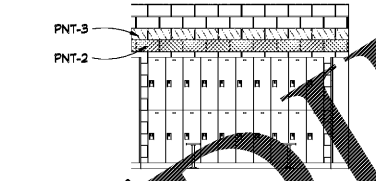


7 GIRLS LOCKER 107 TYP.
SCALE: 1/4" = 1'-0"

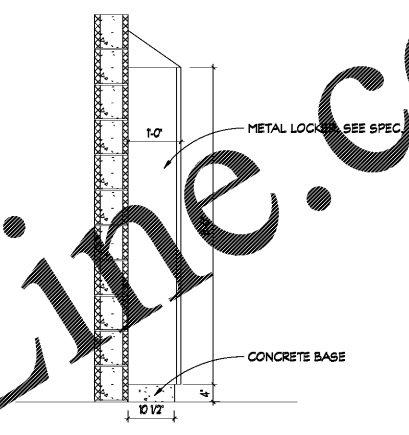


8 LOCKER CURB DETAIL
SCALE: 3/4" = 1'-0"

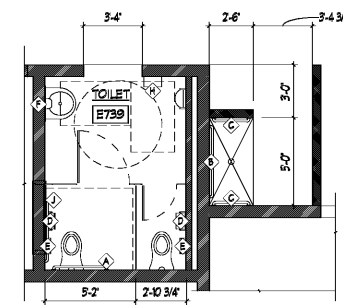


9 JOSEY GYM ENLARGED TOILET PLAN
SCALE: 1/4" = 1'-0"

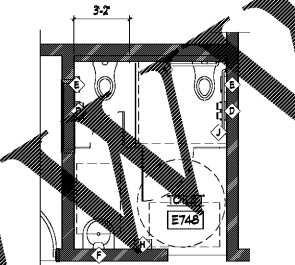


10 JOSEY GYM ENLARGED TOILET PLAN
SCALE: 1/4" = 1'-0"

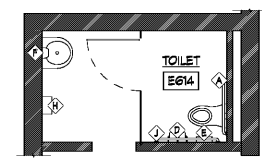


11 JOSEY GYM ENLARGED TOILET PLAN
SCALE: 1/4" = 1'-0"

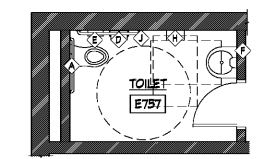


12 JOSEY GYM ENLARGED TOILET PLAN
SCALE: 1/4" = 1'-0"

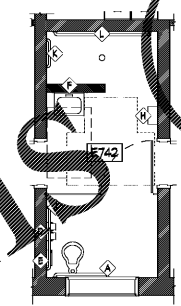


13 JOSEY GYM ENLARGED TOILET/SHOWER PLAN
SCALE: 1/4" = 1'-0"

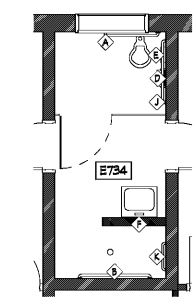

14 JOSEY GYM ENLARGED TOILET/SHOWER PLAN
SCALE: 1/4" = 1'-0"

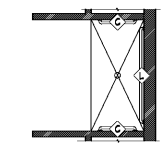


15 JOSEY ENLARGED SHOWER PLAN
SCALE: 1/4" = 1'-0"

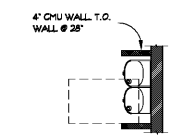


16 JOSEY WATER COOLER TYP.
SCALE: 1/4" = 1'-0"

TOILET ACCESSORY SCHEDULE				
NO.	DESCRIPTION	MANUFACTURER	MODEL	REMARKS
A	GRAB BAR - 5'	BRADLEY CORPORATION	8120-001360	
B	GRAB BAR - 48"	BRADLEY CORPORATION	8120-001480	
C	GRAB BAR - 20"	BRADLEY CORPORATION	8120-001200	
D	TOILET PAPER DISPENSER	BRADLEY CORPORATION	5241	
E	NAPKIN DISPENSER, 1.5 GALLON, SURFACE MOUNTED	BRADLEY CORPORATION	4722-150000	
F	STAINLESS STEEL MIRROR	BRADLEY CORPORATION	748-010000	
G	WASTE RECEPTAC, 12 GALLON, RECESSED	BRADLEY CORPORATION	346-000000	
H	EXCELERATOR HAND DRYER	EXCEL DRYER	XL-85	
J	GRAB BAR - 42"	BRADLEY CORPORATION	8120-001420	
K	GRAB BAR - 18"	BRADLEY CORPORATION	8120-001180	
L	GRAB BAR - 64"	BRADLEY CORPORATION	8120-001640	
M	SHOWER CURTAIN & ROD	-	-	
N	BENCH	-	-	SEE SPEC 10 5113

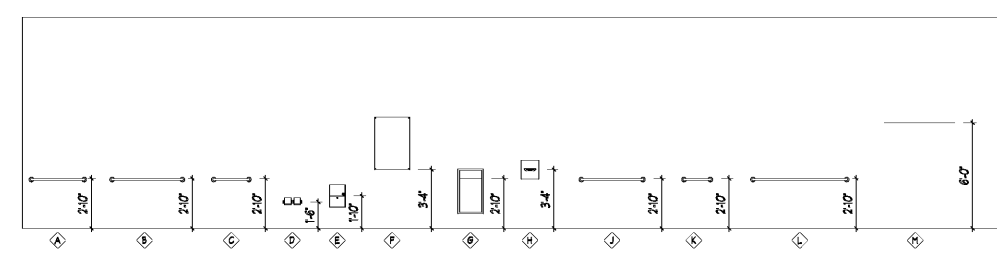

TYPICAL TOILET ACCESSORY HEIGHTS

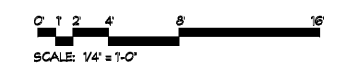

SCALE: 1/4" = 1'-0"


dickinson
ARCHITECTS
Architecture/Interior Design/Planning
771 Broad Street, Suite 200
Alameda, Georgia 31701
404-227-7488
www.dickinsonarchitects.com

Member of the
American Institute of
Architects

THIS DRAWING IS THE PROPERTY OF DICKINSON ARCHITECTS, P.C. AND IS NOT TO BE REPRODUCED OR COPIED IN WHOLE OR IN PART OR USED FOR ANY OTHER PURPOSE WITHOUT THE EXPRESS WRITTEN CONSENT OF DICKINSON ARCHITECTS, P.C. ANY UNAUTHORIZED REPRODUCTION IS PROHIBITED. © 2018 DICKINSON ARCHITECTS, P.C.

PROJECT TITLE:
**MURPHEY
MIDDLE
SCHOOL P.E.
BUILDING
PROJECT #
B-17-005-3756.1**

REVISIONS				
REV #	DATE	APPROV BY	REVISION	
1	11/02/18	NDII	STATE FINAL	
2	11/20/18	NDII	ISSUE FOR BID	

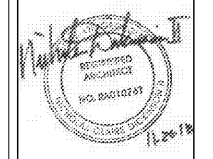

DA PROJECT NUMBER & NAME:
1707.1

DRAWING TITLE:
**ENLARGED
PLANS**

DRAWING NO:
A401