

KEY NOTES:

1. INSTALL NEW STAGE CURTAIN.
2. PAINT EXISTING LOCKERS.
3. PAINT ALL WALLS, CEILINGS, EXPOSED STRUCTURE, CONDUIT, RACEWAYS, DOORS, AND FRAMES. DO NOT PAINT OVER MURALS.
4. REFINISH WOOD FLOOR.
5. PAINT WALLS WITH GRAFFITI BARRIER.




dickinson
ARCHITECTS
Architecture|Interior Design|Planning
771 Broad Street, Suite 100
Atlanta, Georgia 30308
404.522.7488
www.dickinsonarchitects.com

Member of the
American Institute of
Architects

THIS DRAWING IS THE PROPERTY OF DICKINSON ARCHITECTS, P.C. AND IS NOT TO BE REPRODUCED OR COPIED IN WHOLE OR IN PART OR USED FOR ANY OTHER PURPOSE WITHOUT THE EXPRESS WRITTEN CONSENT OF DICKINSON ARCHITECTS, P.C. AND IS TO BE RETURNED IMMEDIATELY TO P.C. AND DICKINSON ARCHITECTS, P.C.

PROJECT TITLE:
**MURPHEY
MIDDLE
SCHOOL P.E.
BUILDING
PROJECT #
B-17-005-3756.1**

REV #	DATE	APPROV BY	REVISION
1	11/02/18	NDII	STATE FINAL
2	11/20/18	NDII	ISSUE FOR BID

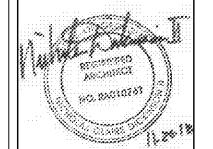

DA PROJECT NUMBER & NAME:
1707.1


DRAWING TITLE:
**JOSEY GYM
RENOVATION
FINISH PLAN**

DRAWING NO:
A810


FINISH SYMBOL LEGEND

- CEILING FINISH
- WALL FINISH
- BASE FINISH
- FLOOR FINISH

SEE MATERIAL DESIGN BASIS ON SHEET A801
SEE INTERIOR ELEVATIONS FOR FINISH PLACEMENT

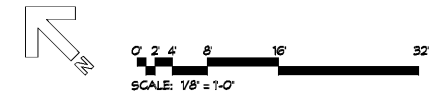

1 JOSEY GYM RENOVATION - FINISH PLAN
SCALE: 1/8" = 1'-0"

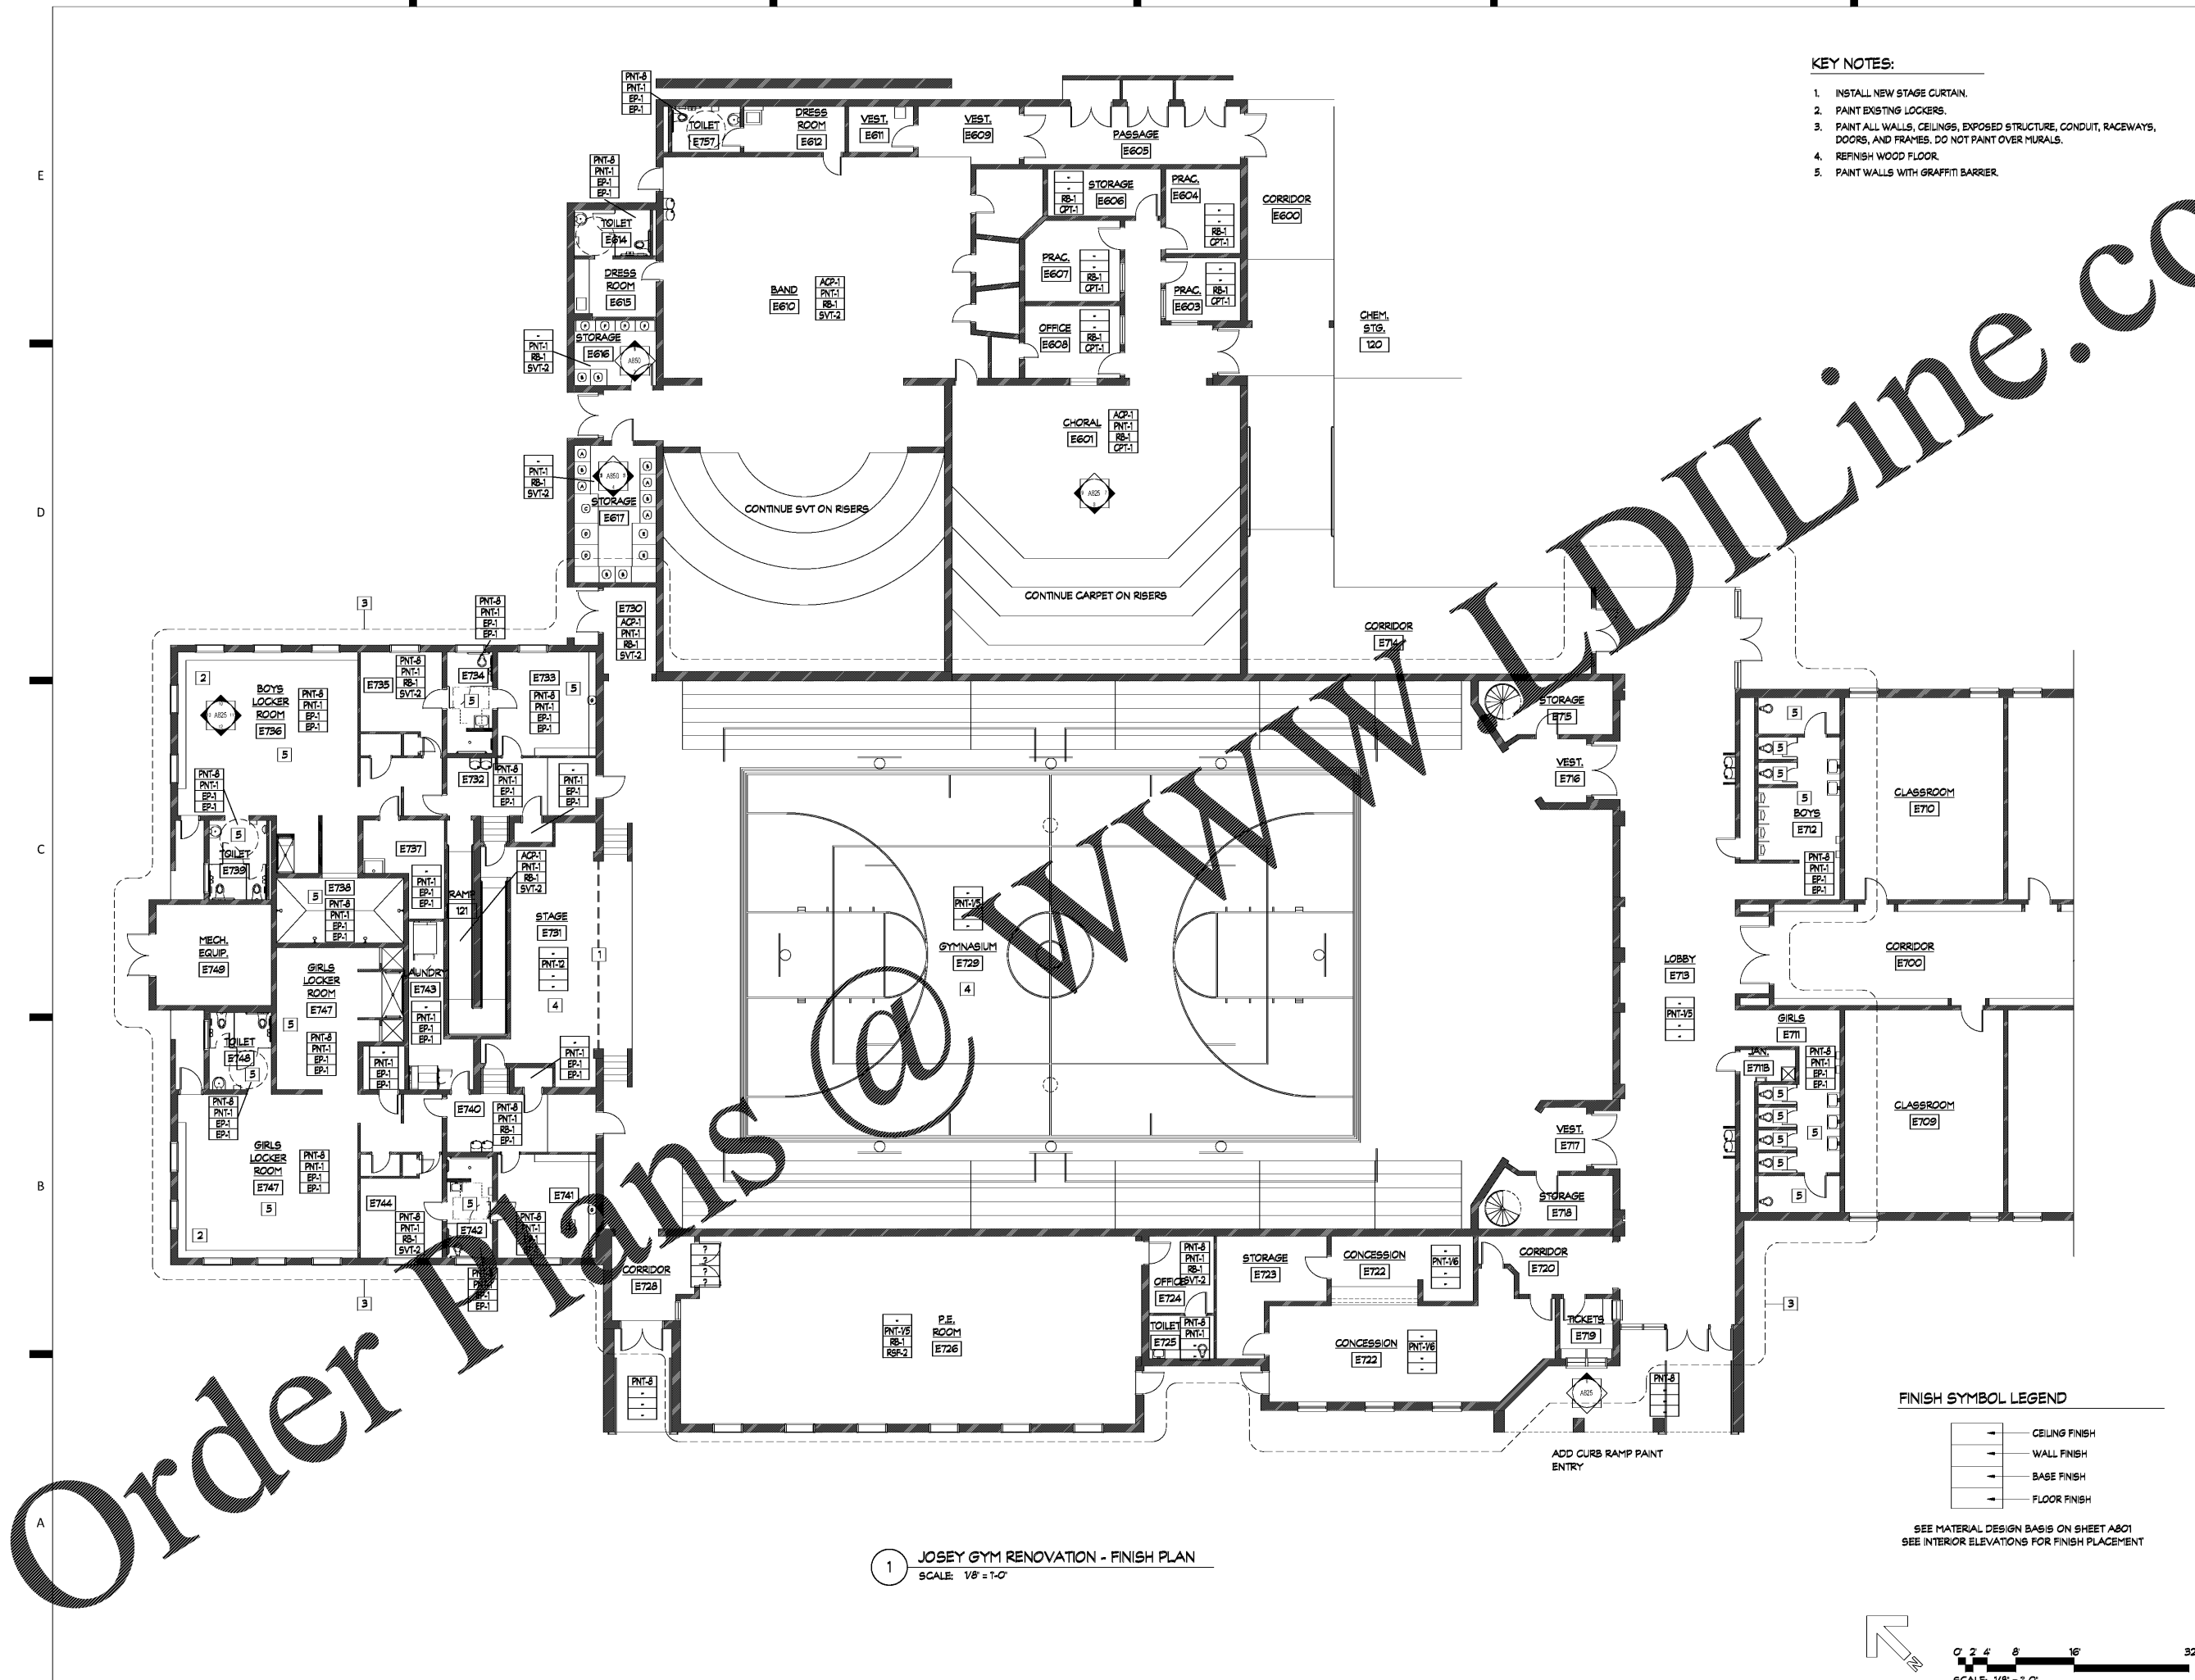

Order Plans @ WWW.ArchLine.com