



1 2 3 4 5 6

E
D
C
B
A

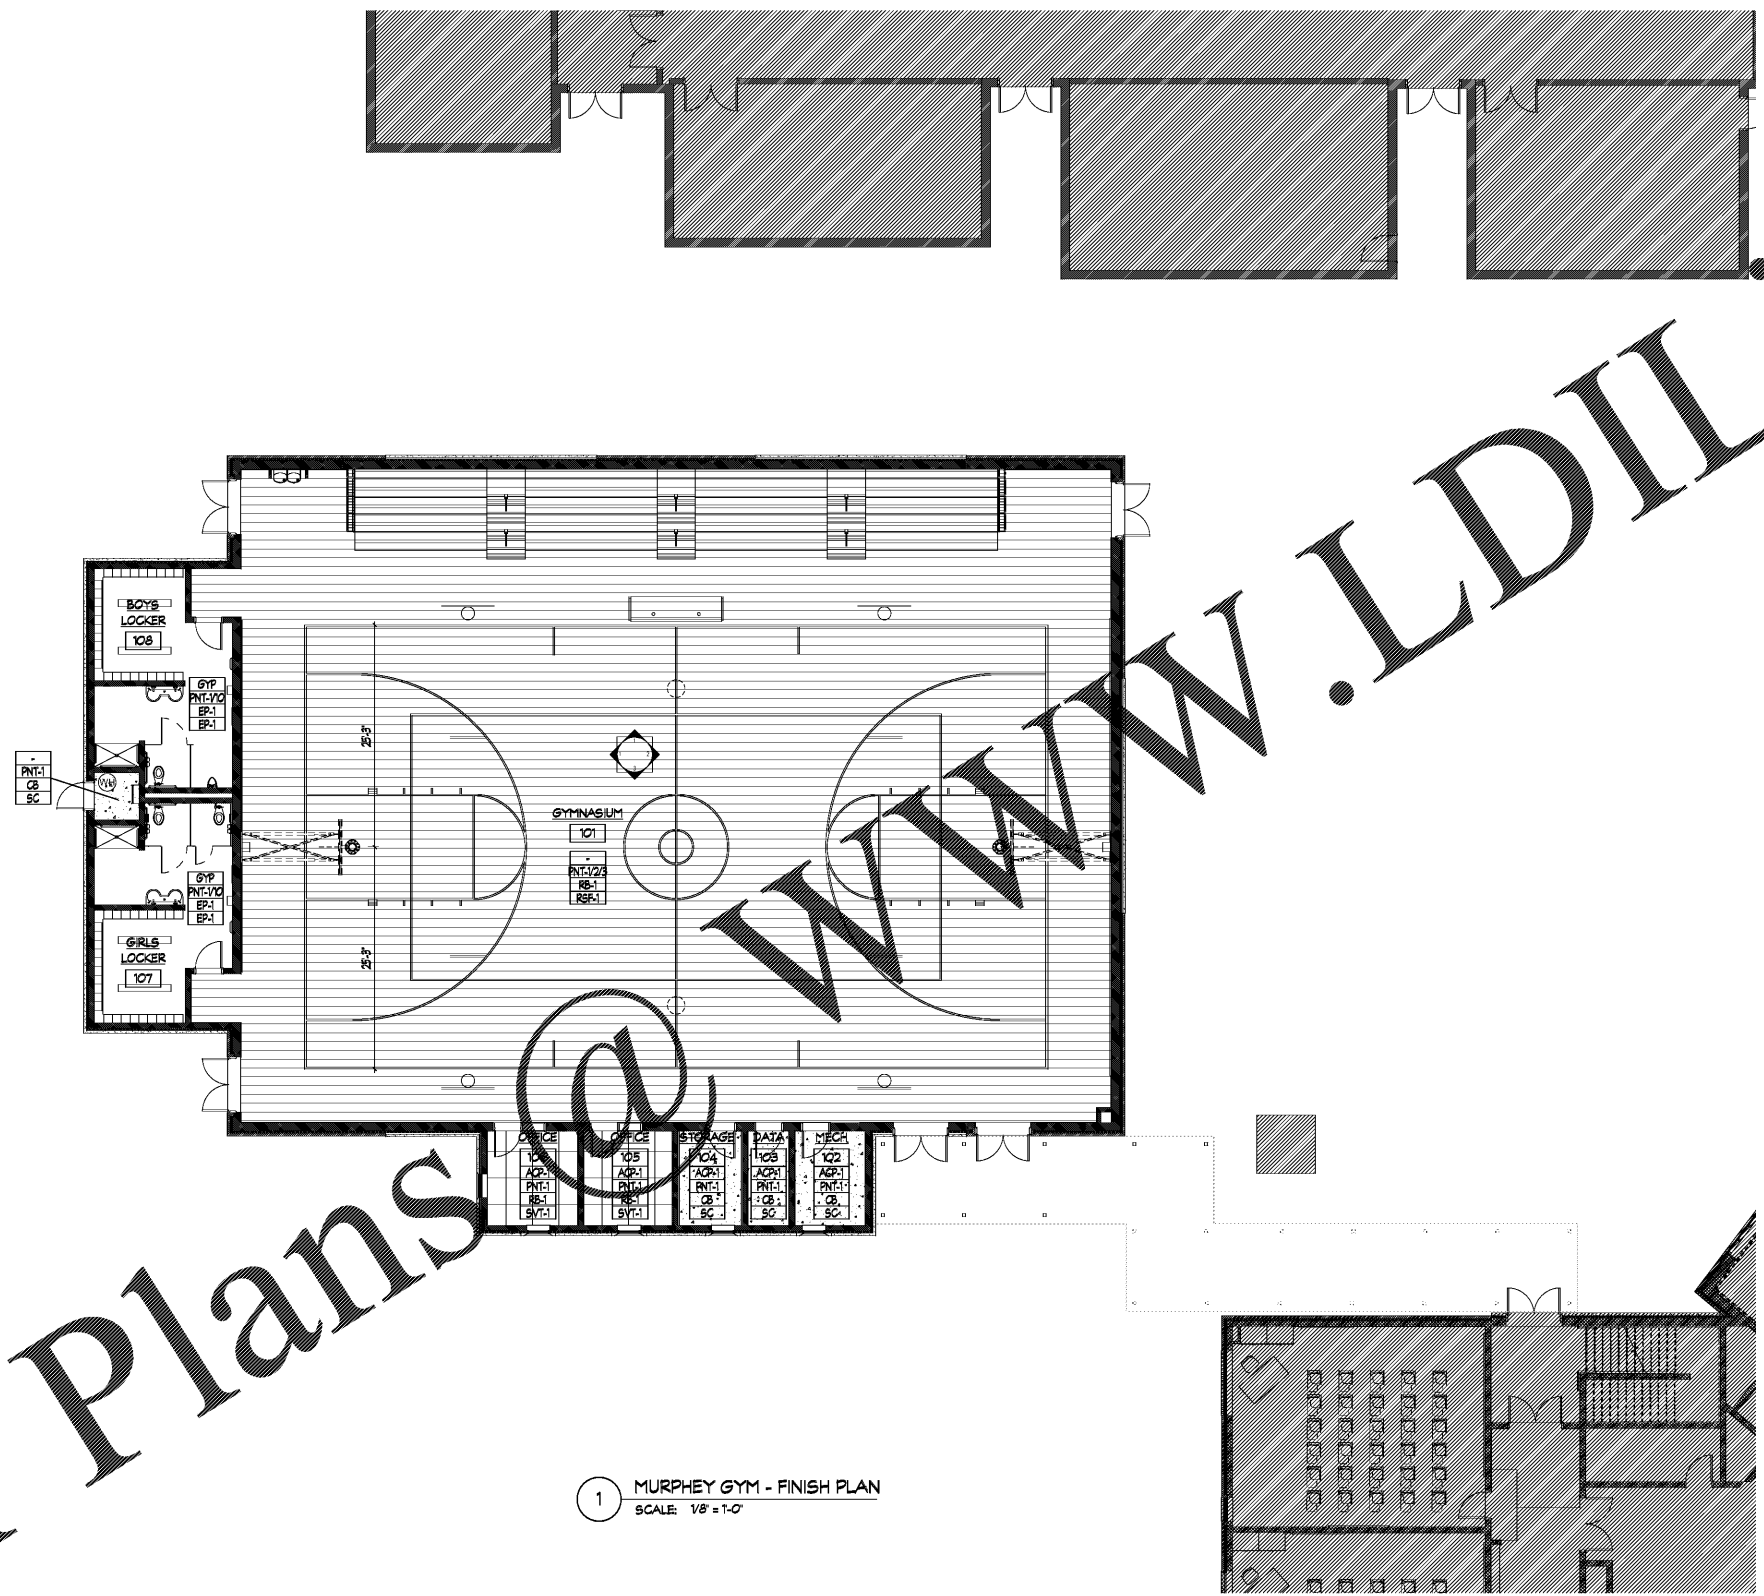

1 MURPHEY GYM - FINISH PLAN
SCALE: 1/8" = 1'-0"


FINISH SYMBOL LEGEND

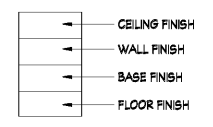

SEE MATERIAL DESIGN BASIS ON SHEET A801
SEE INTERIOR ELEVATIONS FOR FINISH PLACEMENT



- SVT-1
- SEALED CONCRETE
- ATHLETIC RUBBER FLOORING
- EPOXY

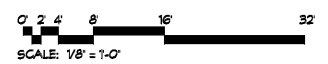

dickinson
ARCHITECTS
Architecture | Interior Design | Planning
771 Broad Street, Suite 200
Aurora, Georgia 30017
404.222.7488
info@dickinsonarchitects.com
www.dickinsonarchitects.com

Member of the
American Institute of
Architects

THIS DRAWING IS THE PROPERTY OF DICKINSON ARCHITECTS, P.C. AND IS NOT TO BE REPRODUCED OR COPIED IN WHOLE OR IN PART OR USED FOR ANY PURPOSE WITHOUT THE EXPRESS WRITTEN CONSENT OF DICKINSON ARCHITECTS, P.C. ANY UNAUTHORIZED REPRODUCTION OF THIS DRAWING IS PROHIBITED. © 2018 DICKINSON ARCHITECTS, P.C.

PROJECT TITLE:
**MURPHEY
MIDDLE
SCHOOL P.E.
BUILDING**
PROJECT #
B-17-005-3756.1

REV #	DATE	BY	APPROV	REVISION
1	11/02/18	NDII		STATE FINAL
2	11/20/18	NDII		ISSUE FOR BID



DA PROJECT NUMBER & NAME:
1707.1
DRAWING TITLE:
**MURPHEY GYM
FINISH PLAN**

DRAWING NO:
A811

Order Plans @ WWW.LDILine.com