



1 2 3 4 5 6


E
D
C
B
A

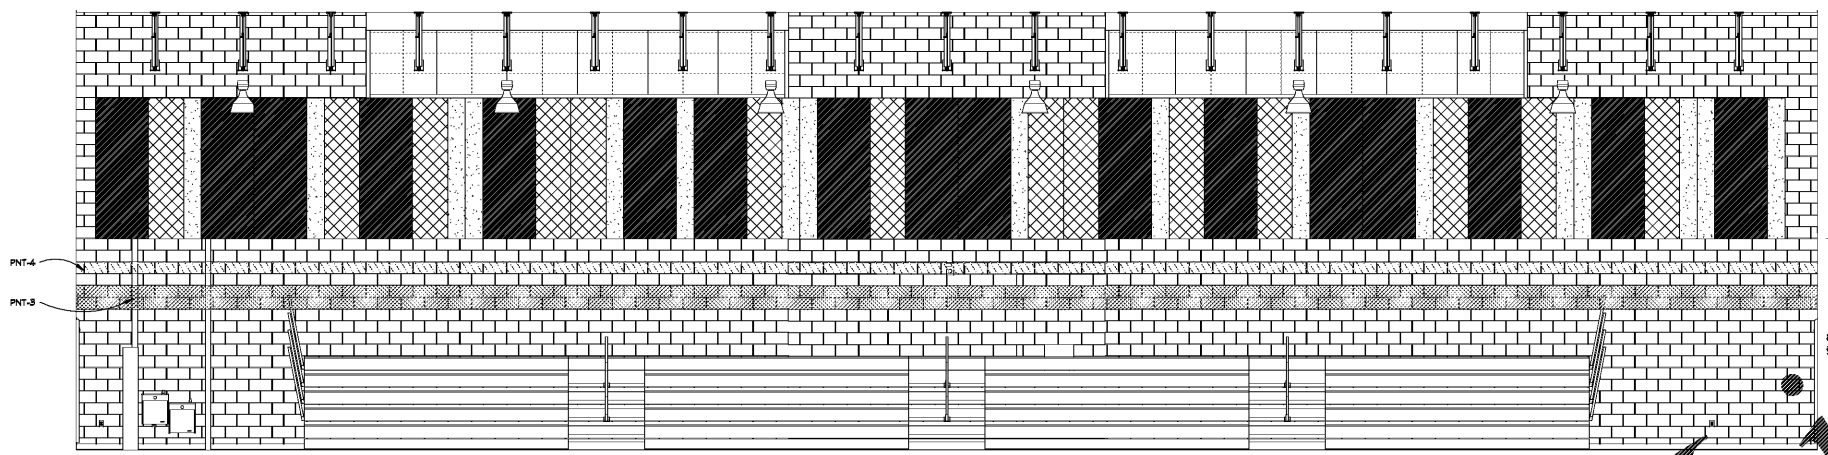

1
GYMNASIUM
SCALE: 1/4" = 1'-0"

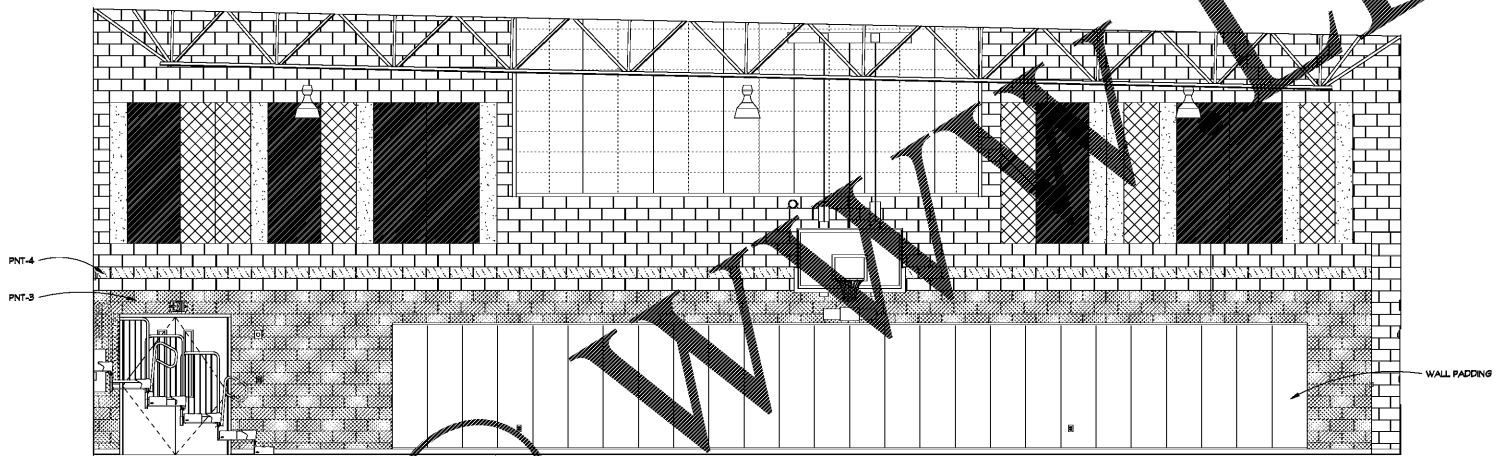

2
GYMNASIUM
SCALE: 1/4" = 1'-0"

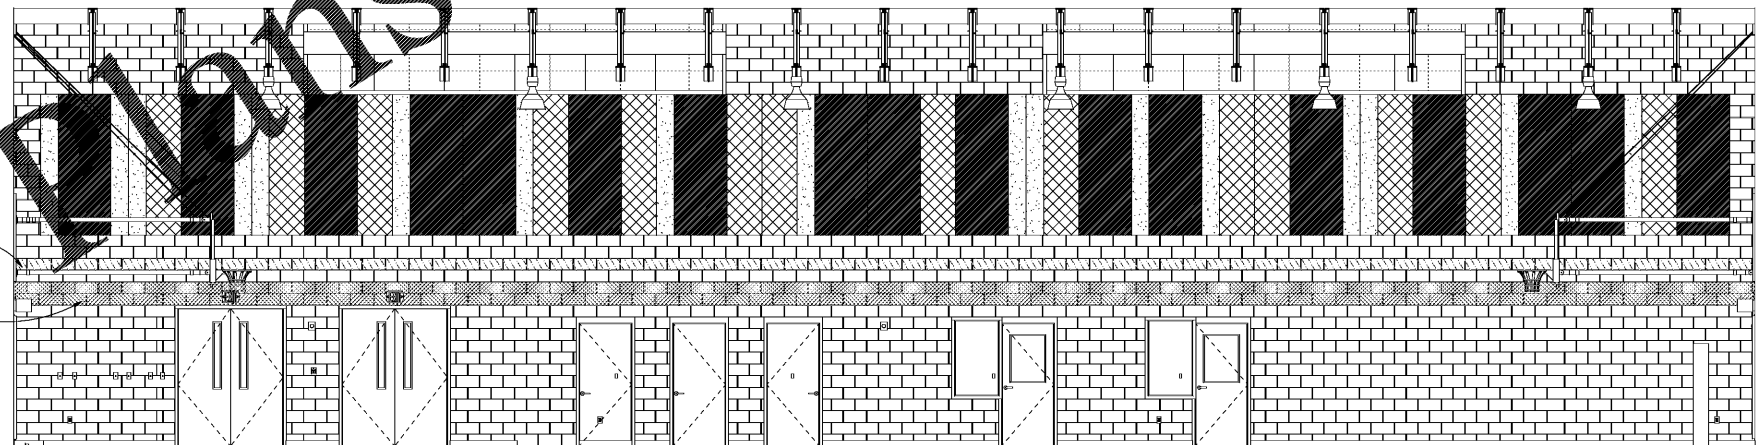

3
GYMNASIUM
SCALE: 1/4" = 1'-0"


dickinson
ARCHITECTS
Architecture|Interior Design|Planning
771 Broad Street, Suite 200
Atlanta, Georgia 30309
404.522.7488
info@dickinsonarchitects.com
www.dickinsonarchitects.com

Member of the
American Institute of
Architects

THIS DRAWING IS THE PROPERTY OF DICKINSON ARCHITECTS, P.C. AND IS NOT TO BE REPRODUCED OR COPIED IN WHOLE OR IN PART OR USED FOR ANY OTHER PURPOSE WITHOUT THE EXPRESS WRITTEN CONSENT OF DICKINSON ARCHITECTS, P.C. AND IS TO BE RETURNED IMMEDIATELY TO: P.C. AND P. DICKINSON ARCHITECTS, P.C.


PROJECT TITLE:
**MURPHEY
MIDDLE
SCHOOL P.E.
BUILDING
PROJECT #
B-17-005-3756.1**

REVISIONS			
REV #	DATE	APPROV BY	REVISION
1	11/02/18	NDII	STATE FINAL
2	11/20/18	NDII	ISSUE FOR BID

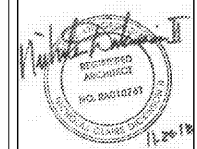

DA PROJECT NUMBER & NAME:
1707.1
DRAWING TITLE:
**INTERIOR
ELEVATIONS**

DRAWING NO:
A821

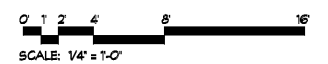

1 2 3 4 5 6

Order Plans @

WWW.WJDDLINE.COM