


THIS DRAWING IS THE PROPERTY OF DICKINSON ARCHITECTS, P.C. AND IS NOT TO BE REPRODUCED OR COPIED IN WHOLE OR IN PART OR USED FOR ANY OTHER PURPOSE WITHOUT THE EXPRESS WRITTEN CONSENT OF DICKINSON ARCHITECTS, P.C. AND IS TO BE RETURNED IMMEDIATELY TO DICKINSON ARCHITECTS, P.C.

PROJECT TITLE:  
**MURPHEY  
MIDDLE  
SCHOOL P.E.  
BUILDING**  
PROJECT #  
B-17-005-3756.1


REV #	DATE	APPROV BY	REVISION
1	11/02/18	NDII	STATE FINAL
2	11/20/18	NDII	ISSUE FOR BID

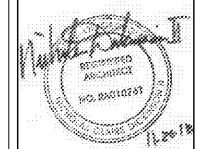


DA PROJECT NUMBER & NAME:  
1707.1

DRAWING TITLE:  
**INTERIOR  
ELEVATIONS**



DRAWING NO:  
**A822**

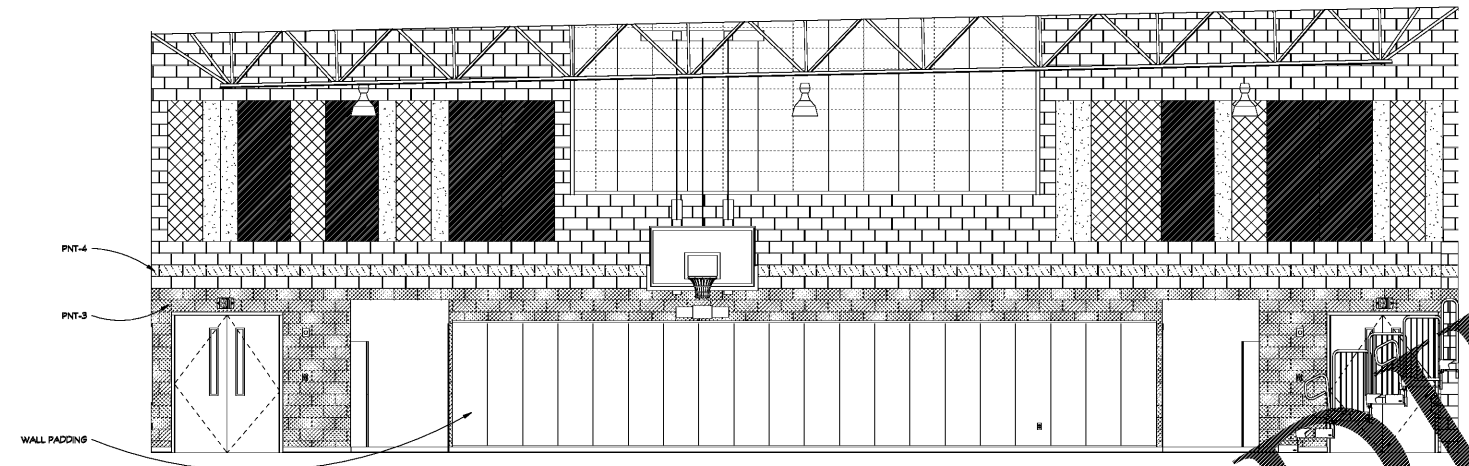

**GYMNASIUM**  
SCALE: 1/4" = 1'-0"

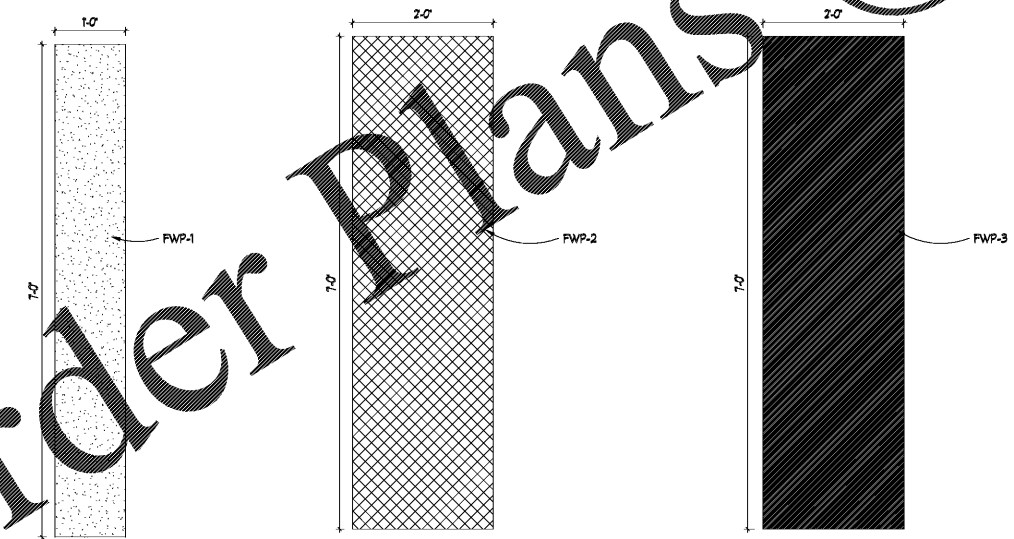

**ACOUSTICAL PANEL DETAILS**  
SCALE: 1" = 1'-0"

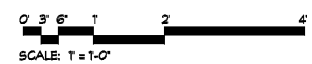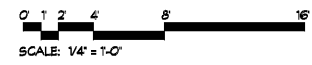

Order Plans @ [www.LDOnline.com](http://www.LDOnline.com)